

CALIFORNIA HIGH-SPEED TRAIN

Alternative Analysis Alignment Maps

San Jose to Merced


Pacheco Pass Subsection
Close Proximity to SR 152 Alternative

April 2010



California High-Speed Rail Authority



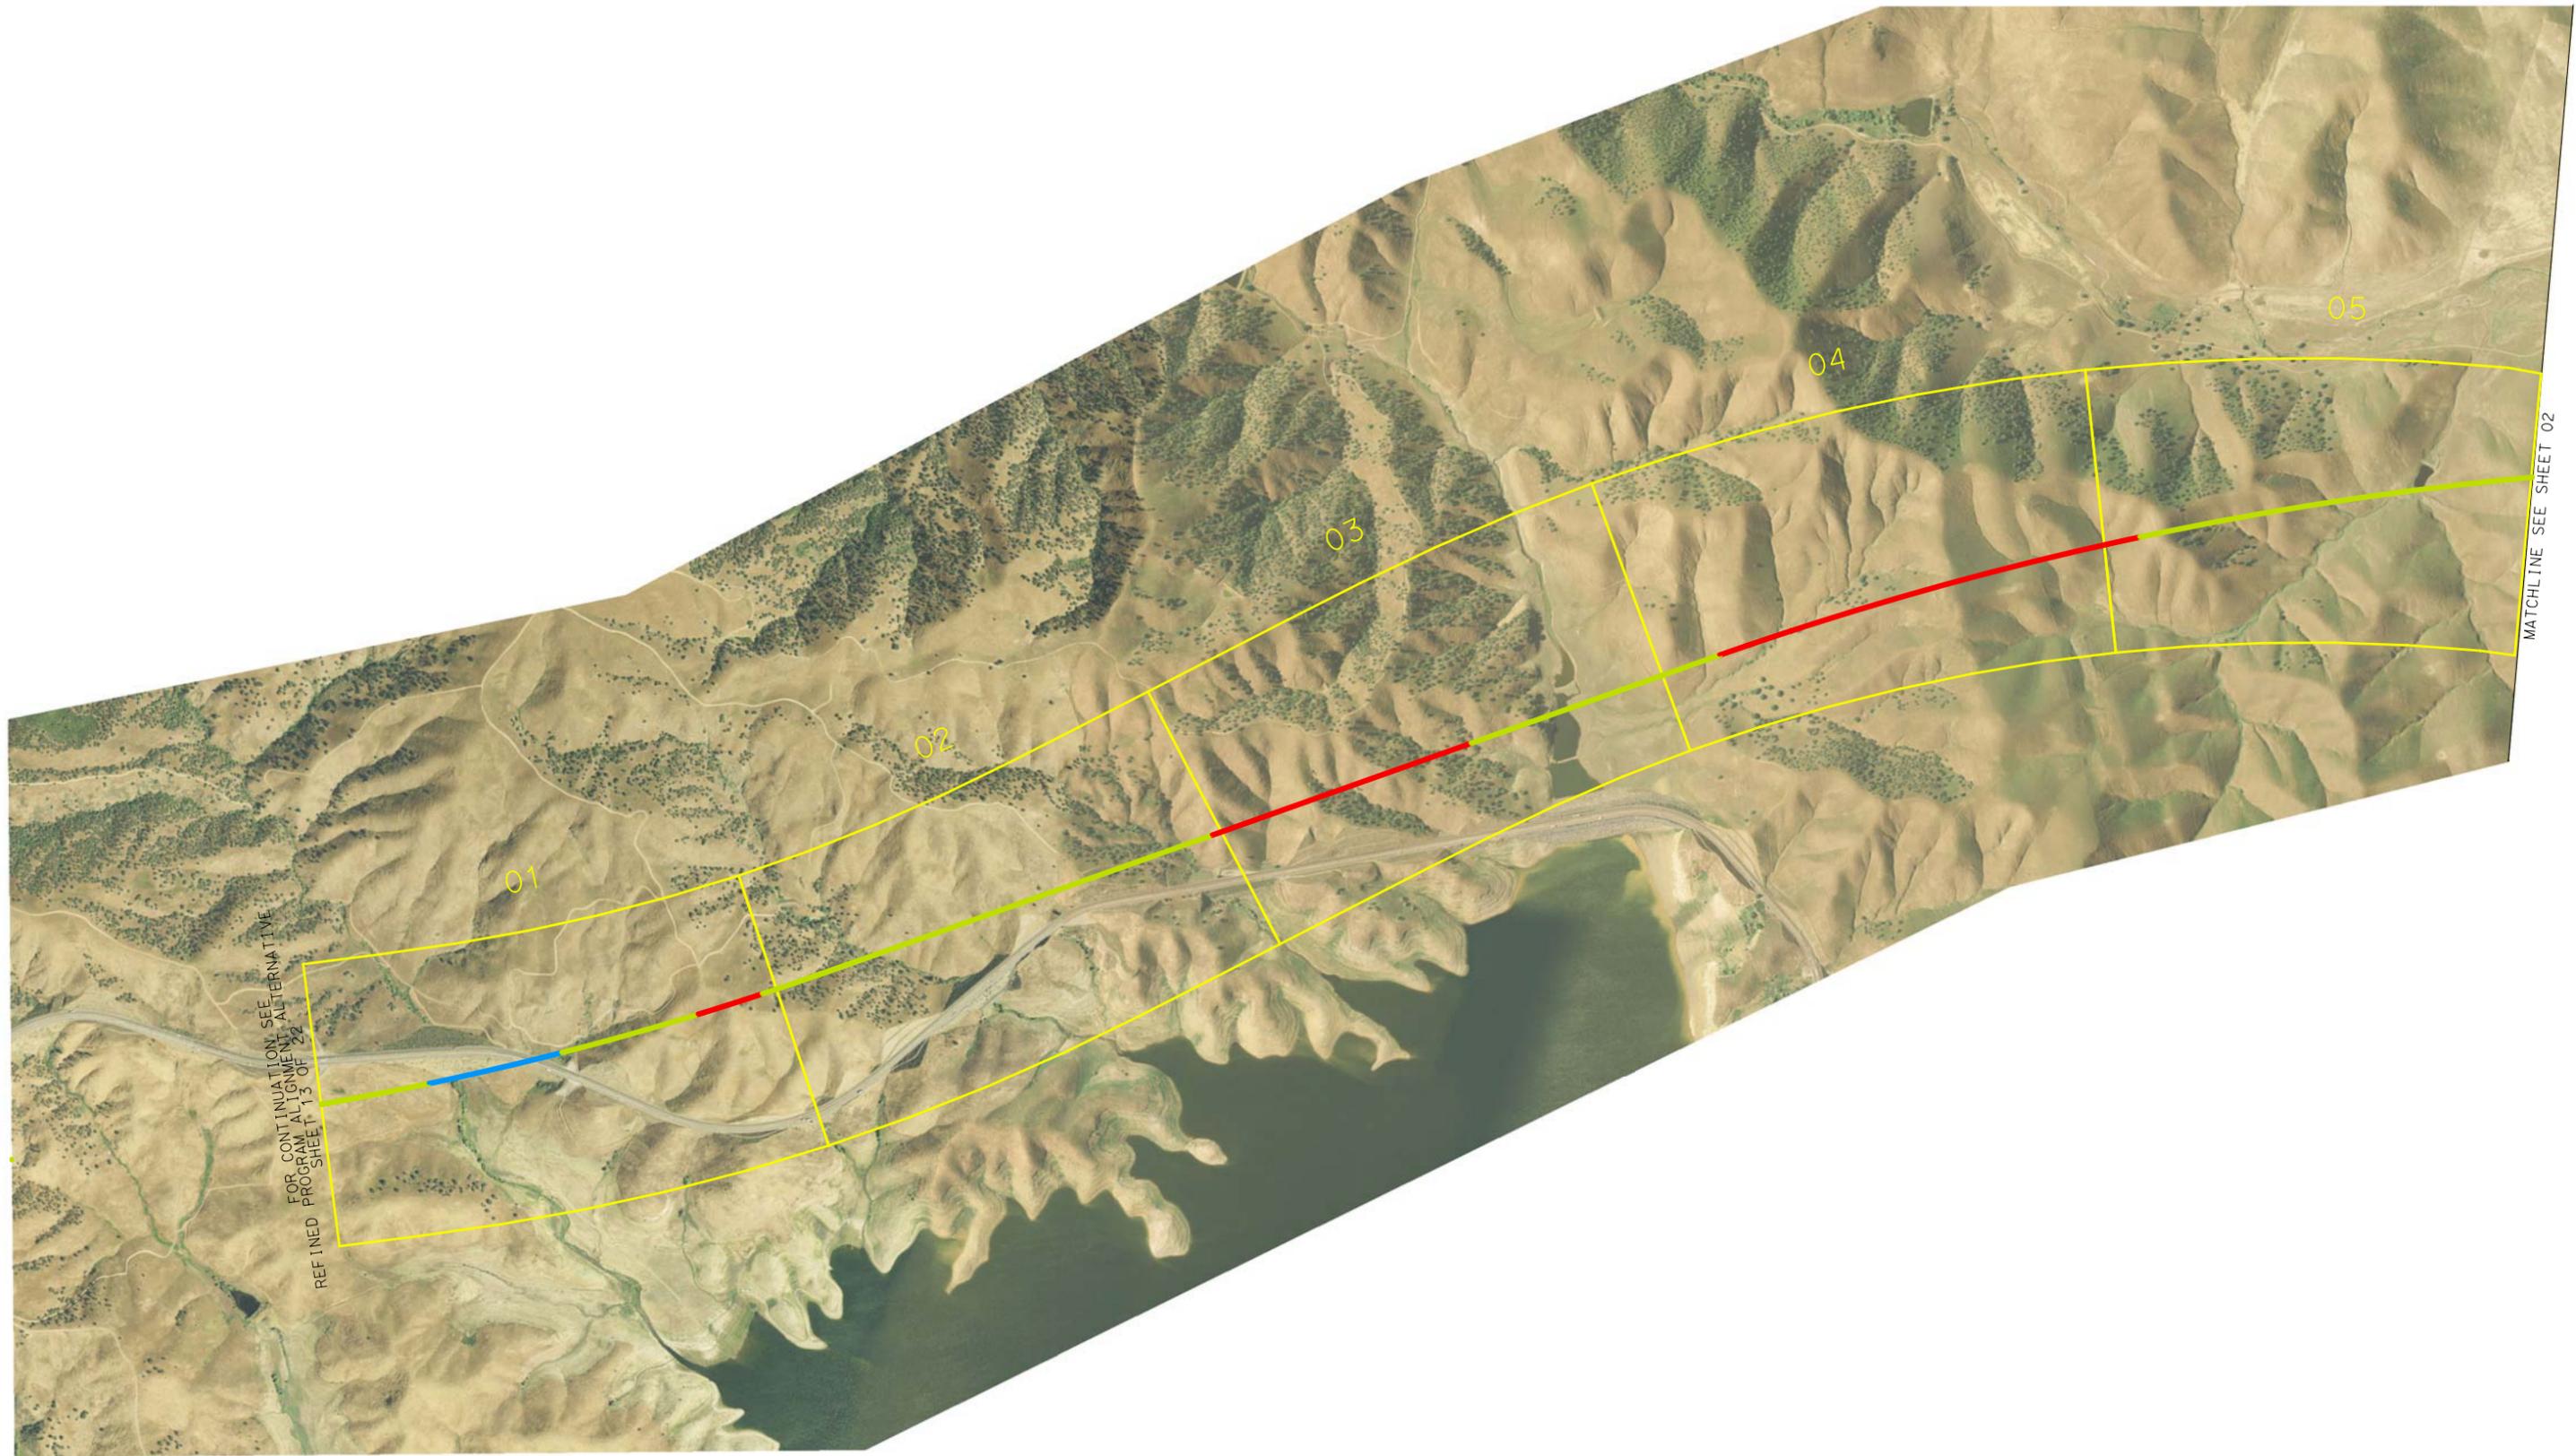

LEGEND:

	AT GRADE ALIGNMENT
	ELEVATED/AERIAL ALIGNMENT
	UNDERGROUND/TRENCH ALIGNMENT
	RIGHT-OF-WAY
	EXISTING ROAD TO BE GRADE SEPARATED
	EXISTING ROAD TO BE CLOSED

NOTES:

1. SUBJECT TO REVISION DURING PRELIMINARY ENGINEERING AND FINAL DESIGN.
2. RIGHT-OF-WAY REQUIRED FOR ROADWAY MODIFICATIONS, GRADE SEPARATIONS AND TEMPORARY CONSTRUCTION EASEMENTS ARE NOT SHOWN.



CALIFORNIA HIGH-SPEED TRAIN PROJECT
SAN JOSE TO MERCED
 PACHECO PASS SUBSECTION
 CLOSE PROXIMITY TO SR 152 ALIGNMENT ALTERNATIVE
 KEY MAP

CONTRACT NO.	HSR08-05
DATE	04/2010
SCALE	NO SCALE
SHEET NO.	01 OF 02



LEGEND:


	AT GRADE ALIGNMENT
	ELEVATED/AERIAL ALIGNMENT
	UNDERGROUND/TRENCH ALIGNMENT
	RIGHT-OF-WAY
	EXISTING ROAD TO BE GRADE SEPARATED
	EXISTING ROAD TO BE CLOSED

NOTES:
 1. SUBJECT TO REVISION DURING PRELIMINARY ENGINEERING AND FINAL DESIGN.
 2. RIGHT-OF-WAY REQUIRED FOR ROADWAY MODIFICATIONS, GRADE SEPARATIONS AND TEMPORARY CONSTRUCTION EASEMENTS ARE NOT SHOWN.



**CALIFORNIA HIGH-SPEED TRAIN PROJECT
 SAN JOSE TO MERCED**
 PACHECO PASS SUBSECTION
 CLOSE PROXIMITY TO SR 152 ALIGNMENT ALTERNATIVE
 KEY MAP

CONTRACT NO.	HSR08-05
DATE	04/2010
SCALE	NO SCALE
SHEET NO.	02 OF 02

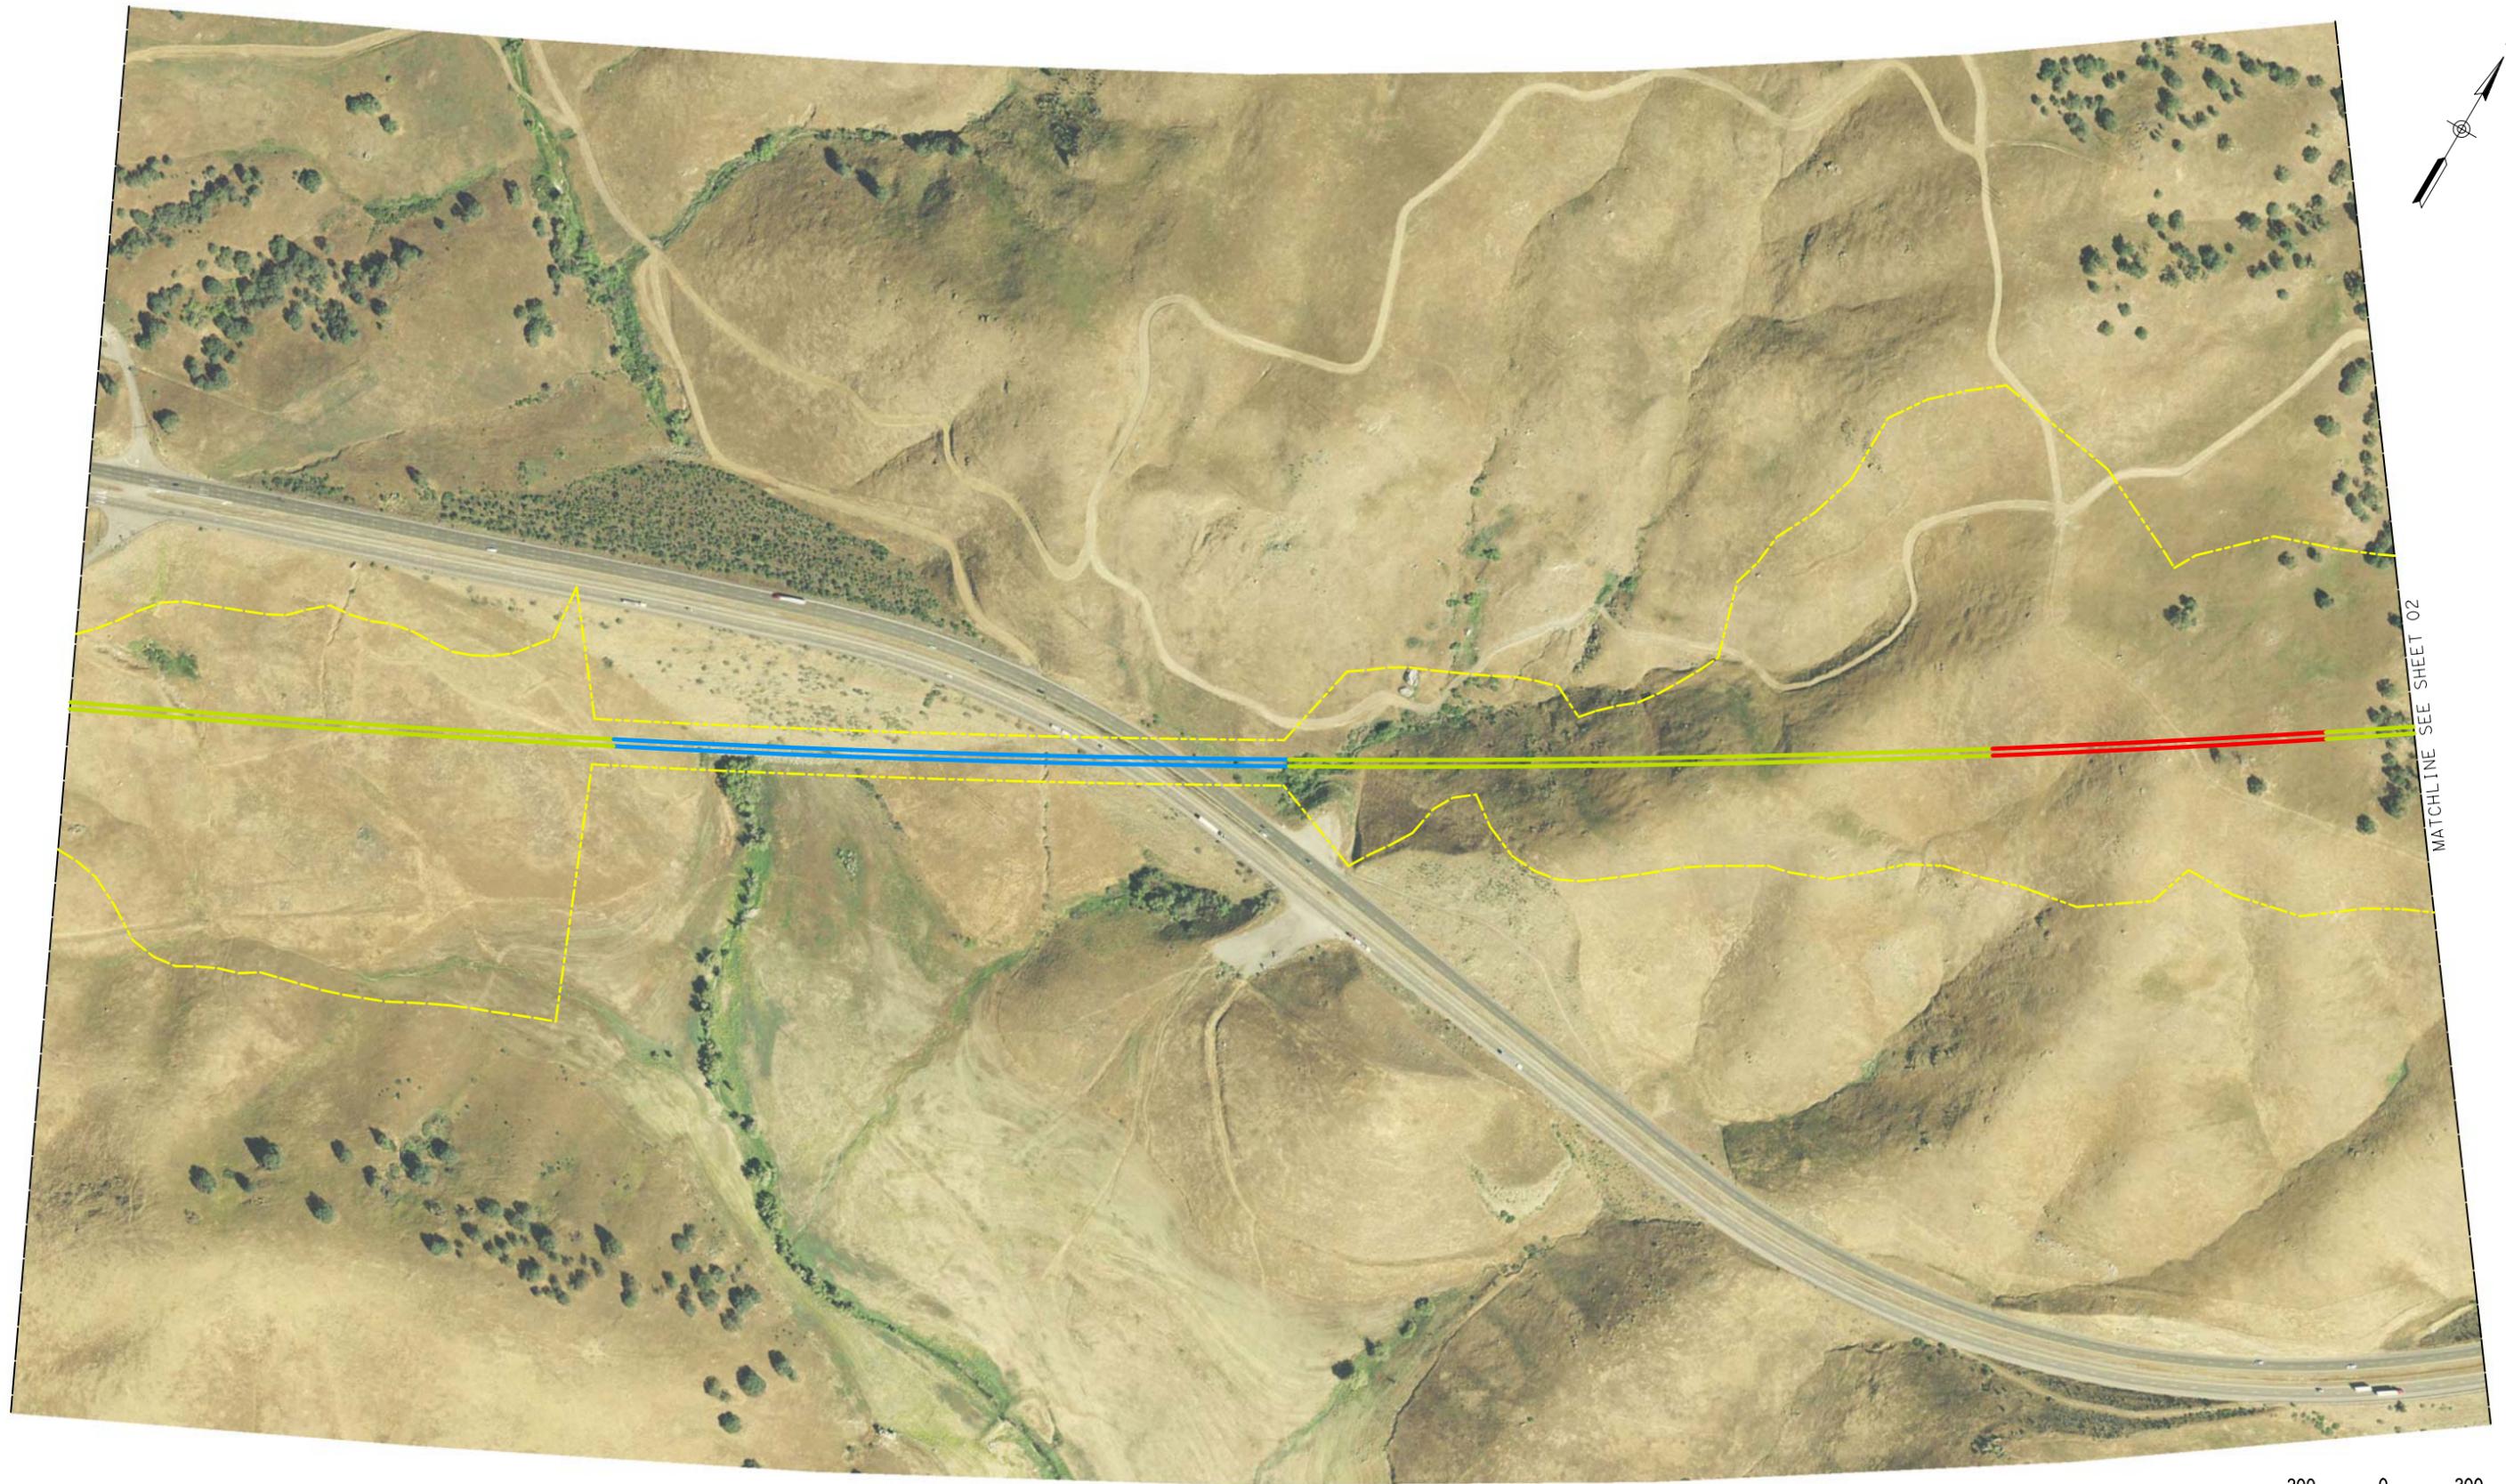

MATCHLINE SEE SHEET 02



LEGEND:

	AT GRADE ALIGNMENT
	ELEVATED/AERIAL ALIGNMENT
	UNDERGROUND/TRENCH ALIGNMENT
	RIGHT-OF-WAY
	EXISTING ROAD TO BE GRADE SEPARATED
	EXISTING ROAD TO BE CLOSED


NOTES:

- SUBJECT TO REVISION DURING PRELIMINARY ENGINEERING AND FINAL DESIGN.
- RIGHT-OF-WAY REQUIRED FOR ROADWAY MODIFICATIONS, GRADE SEPARATIONS AND TEMPORARY CONSTRUCTION EASEMENTS ARE NOT SHOWN.



CALIFORNIA HIGH-SPEED TRAIN PROJECT
SAN JOSE TO MERCED
 PACHECO PASS SUBSECTION
 CLOSE PROXIMITY TO SR 152 ALIGNMENT ALTERNATIVE

CONTRACT NO.	HSR08-05
DATE	04/2010
SCALE	AS SHOWN
SHEET NO.	1 OF 9

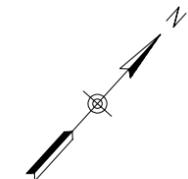

LEGEND:

	AT GRADE ALIGNMENT
	ELEVATED/AERIAL ALIGNMENT
	UNDERGROUND/TRENCH ALIGNMENT
	RIGHT-OF-WAY
	EXISTING ROAD TO BE GRADE SEPARATED
	EXISTING ROAD TO BE CLOSED



NOTES:

- SUBJECT TO REVISION DURING PRELIMINARY ENGINEERING AND FINAL DESIGN.
- RIGHT-OF-WAY REQUIRED FOR ROADWAY MODIFICATIONS, GRADE SEPARATIONS AND TEMPORARY CONSTRUCTION EASEMENTS ARE NOT SHOWN.



CALIFORNIA HIGH-SPEED TRAIN PROJECT
SAN JOSE TO MERCED
 PACHECO PASS SUBSECTION
 CLOSE PROXIMITY TO SR 152 ALIGNMENT ALTERNATIVE

CONTRACT NO.	HSR08-05
DATE	04/2010
SCALE	AS SHOWN
SHEET NO.	2 OF 9

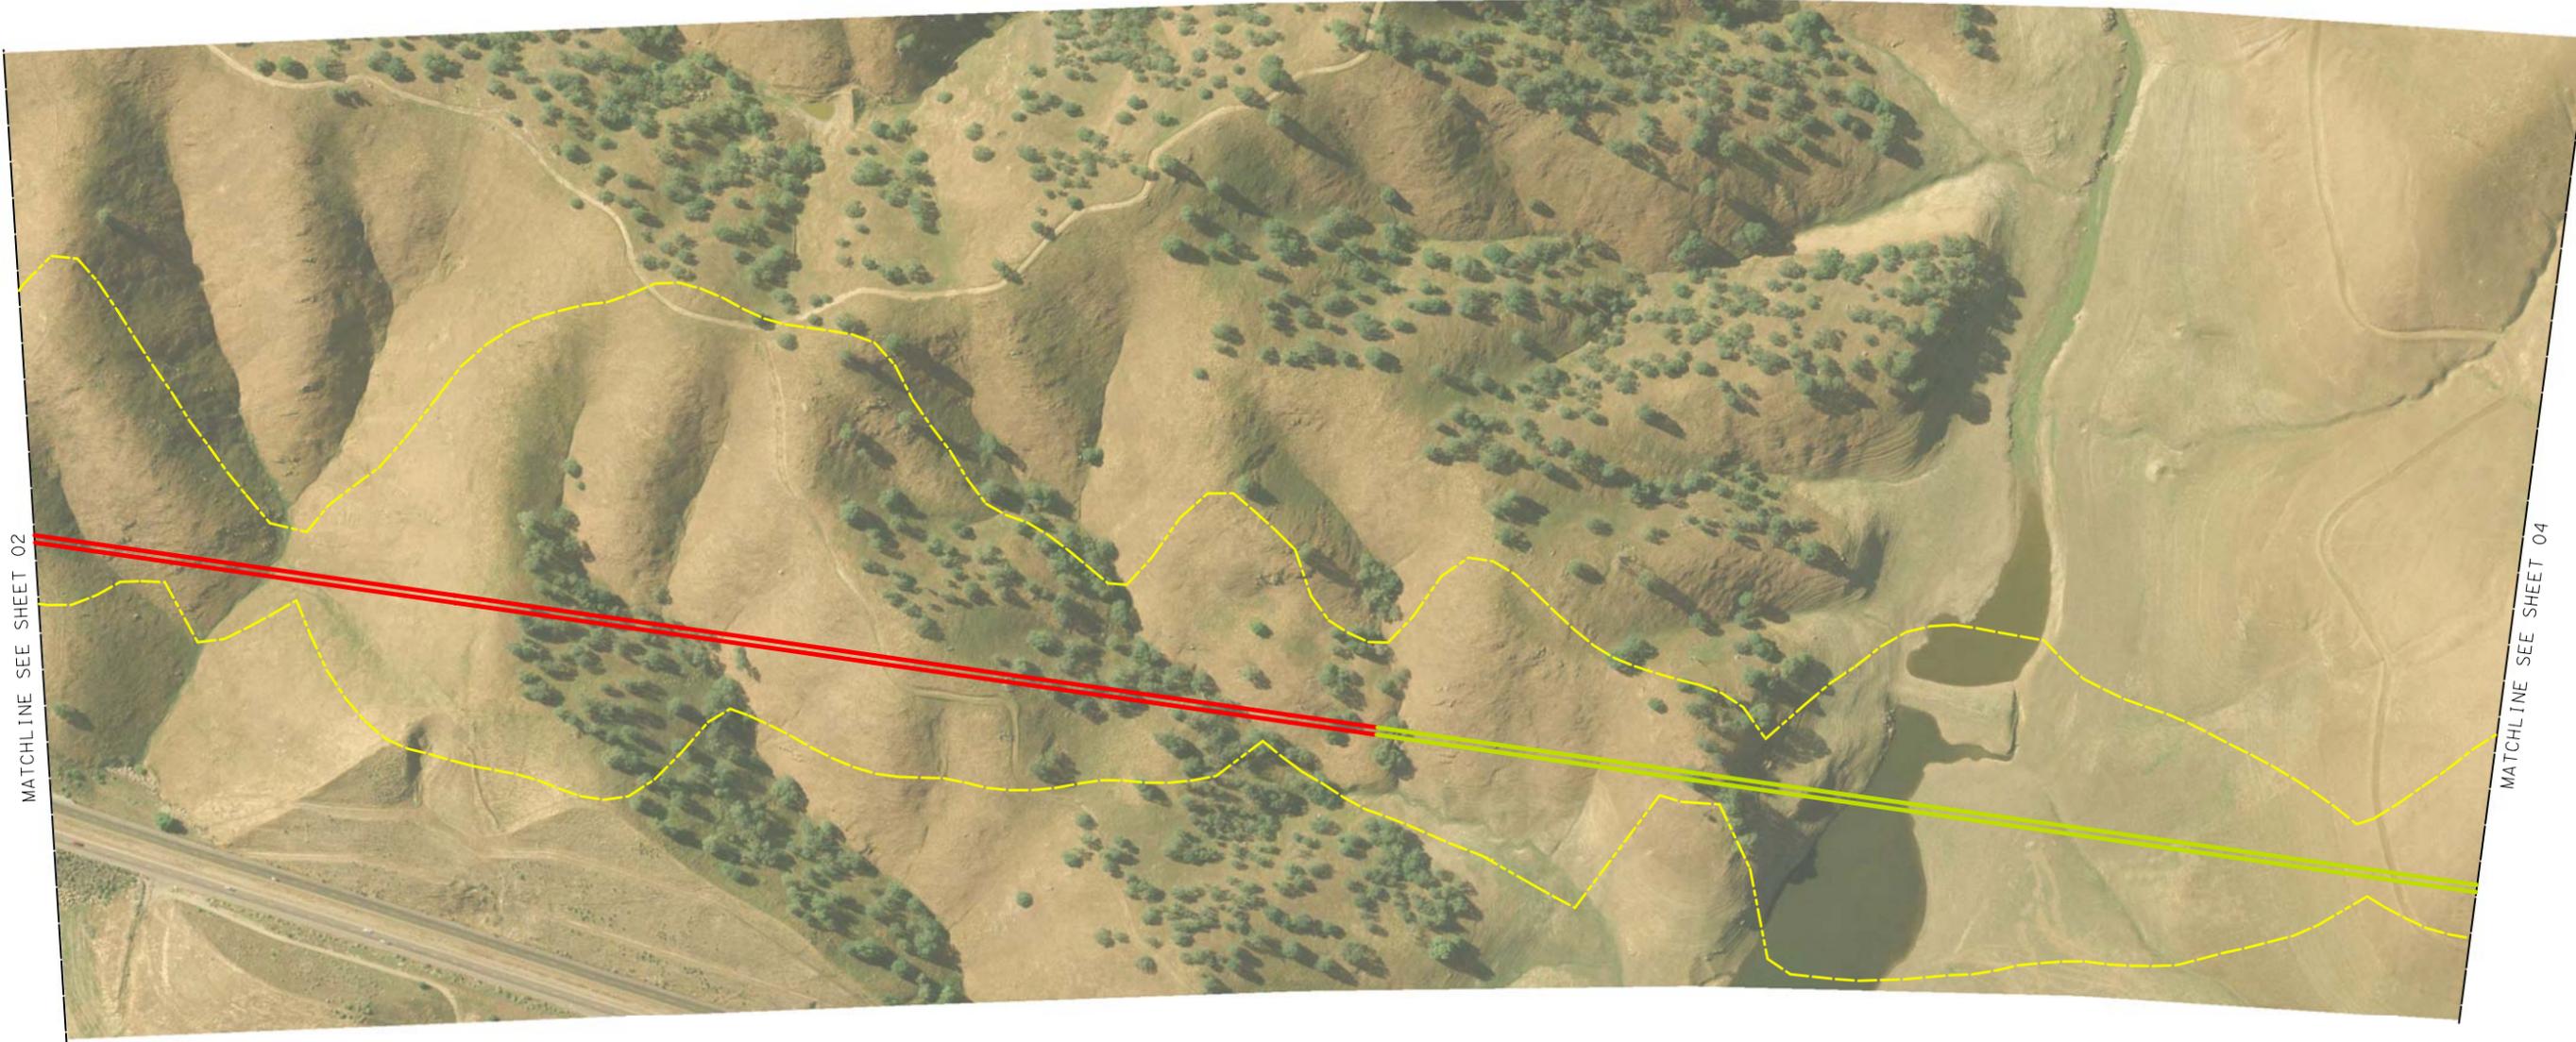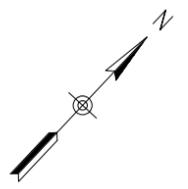

LEGEND:

	AT GRADE ALIGNMENT
	ELEVATED/AERIAL ALIGNMENT
	UNDERGROUND/TRENCH ALIGNMENT
	RIGHT-OF-WAY
	EXISTING ROAD TO BE GRADE SEPARATED
	EXISTING ROAD TO BE CLOSED


NOTES:

1. SUBJECT TO REVISION DURING PRELIMINARY ENGINEERING AND FINAL DESIGN.
2. RIGHT-OF-WAY REQUIRED FOR ROADWAY MODIFICATIONS, GRADE SEPARATIONS AND TEMPORARY CONSTRUCTION EASEMENTS ARE NOT SHOWN.



CALIFORNIA HIGH-SPEED TRAIN PROJECT
SAN JOSE TO MERCED
 PACHECO PASS SUBSECTION
 CLOSE PROXIMITY TO SR 152 ALIGNMENT ALTERNATIVE

CONTRACT NO.	HSR08-05
DATE	04/2010
SCALE	AS SHOWN
SHEET NO.	3 OF 9

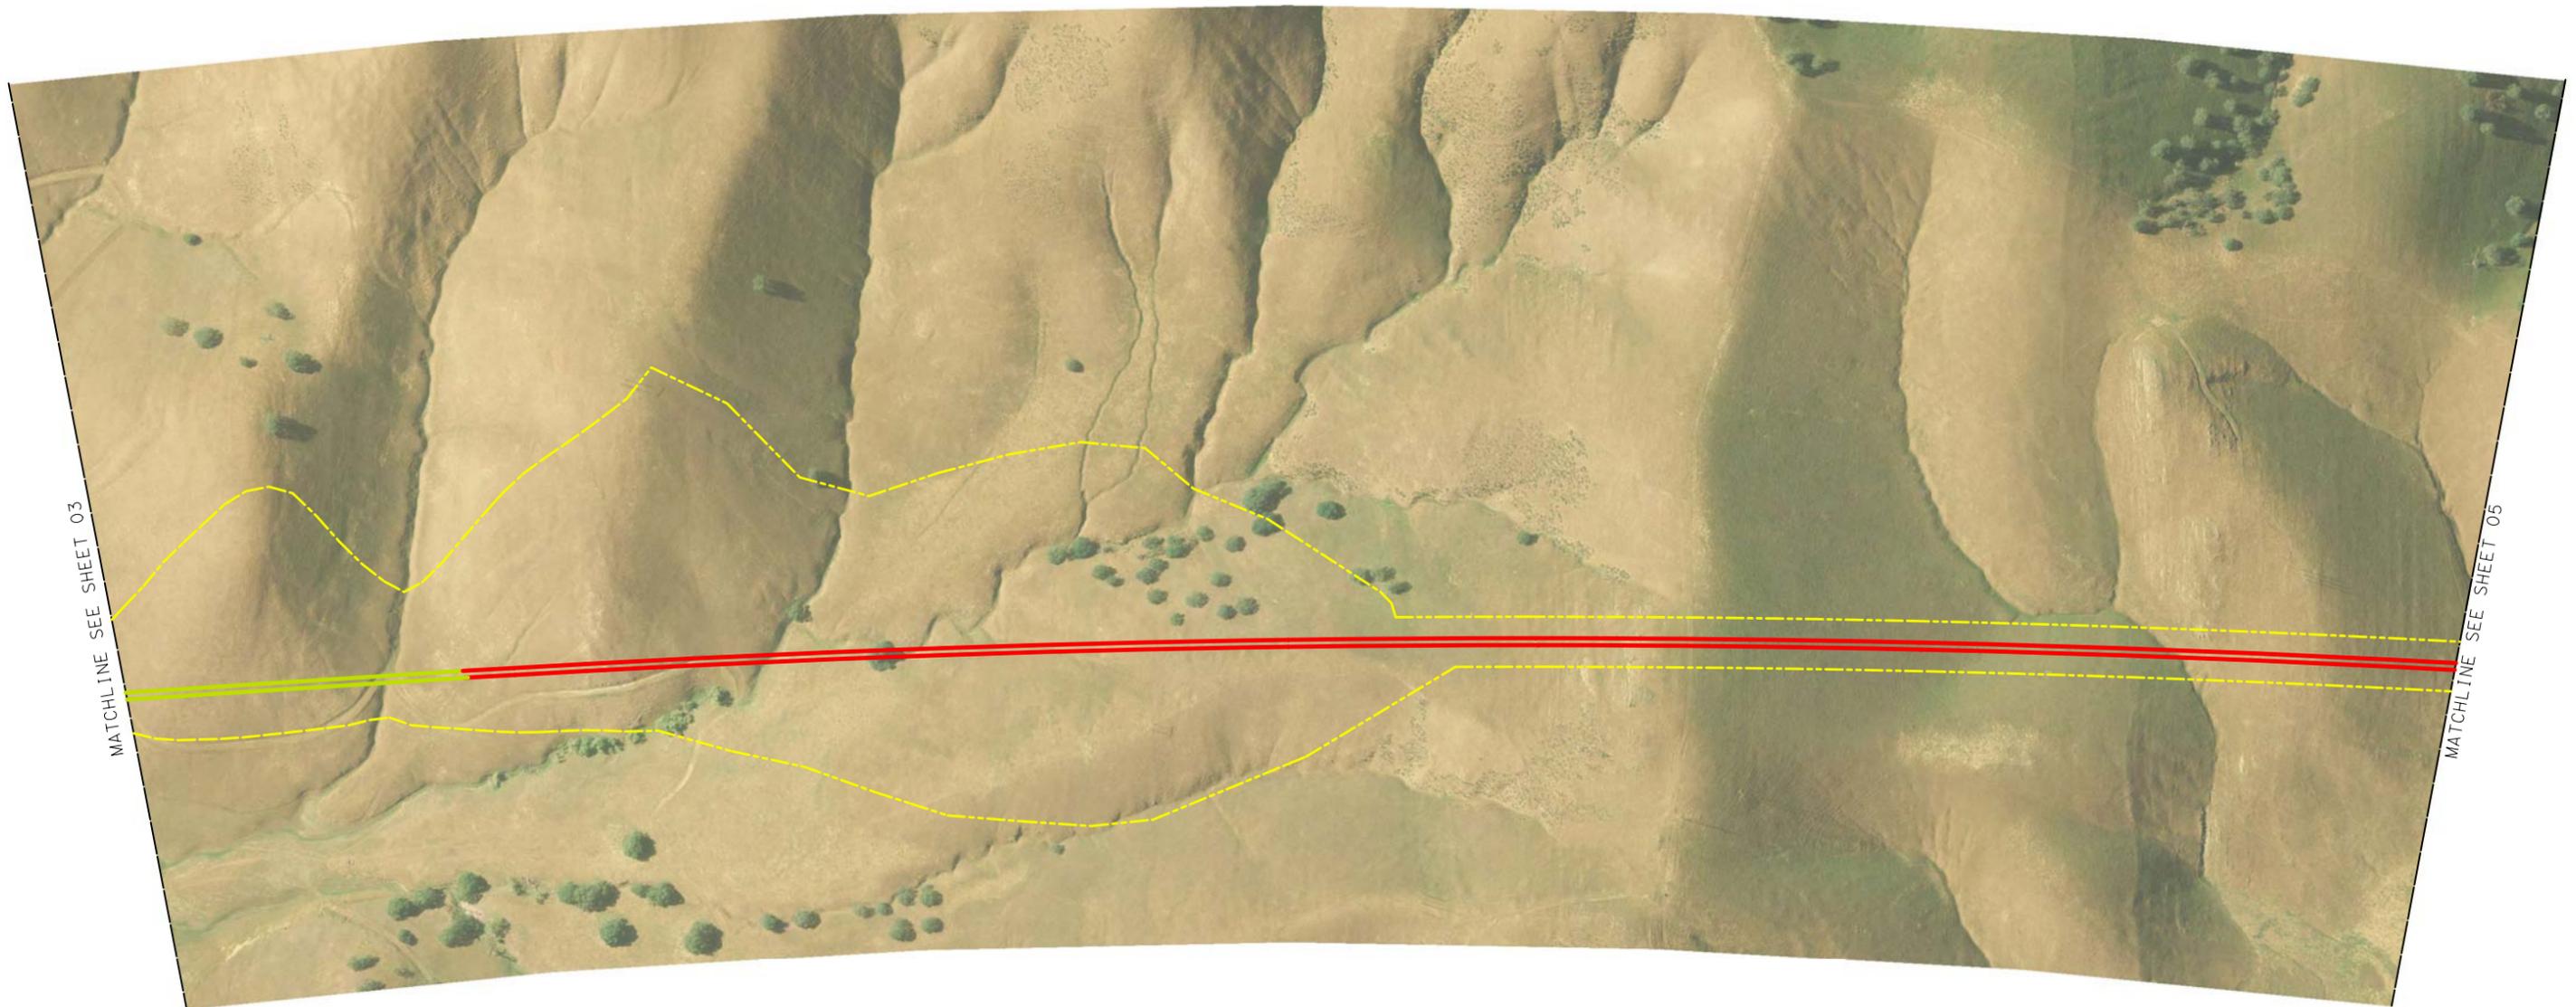

LEGEND:

	AT GRADE ALIGNMENT
	ELEVATED/AERIAL ALIGNMENT
	UNDERGROUND/TRENCH ALIGNMENT
	RIGHT-OF-WAY
	EXISTING ROAD TO BE GRADE SEPARATED
	EXISTING ROAD TO BE CLOSED


NOTES:

1. SUBJECT TO REVISION DURING PRELIMINARY ENGINEERING AND FINAL DESIGN.
2. RIGHT-OF-WAY REQUIRED FOR ROADWAY MODIFICATIONS, GRADE SEPARATIONS AND TEMPORARY CONSTRUCTION EASEMENTS ARE NOT SHOWN.



CALIFORNIA HIGH-SPEED TRAIN PROJECT
SAN JOSE TO MERCED
 PACHECO PASS SUBSECTION
 CLOSE PROXIMITY TO SR 152 ALIGNMENT ALTERNATIVE

CONTRACT NO.	HSR08-05
DATE	04/2010
SCALE	AS SHOWN
SHEET NO.	4 OF 9

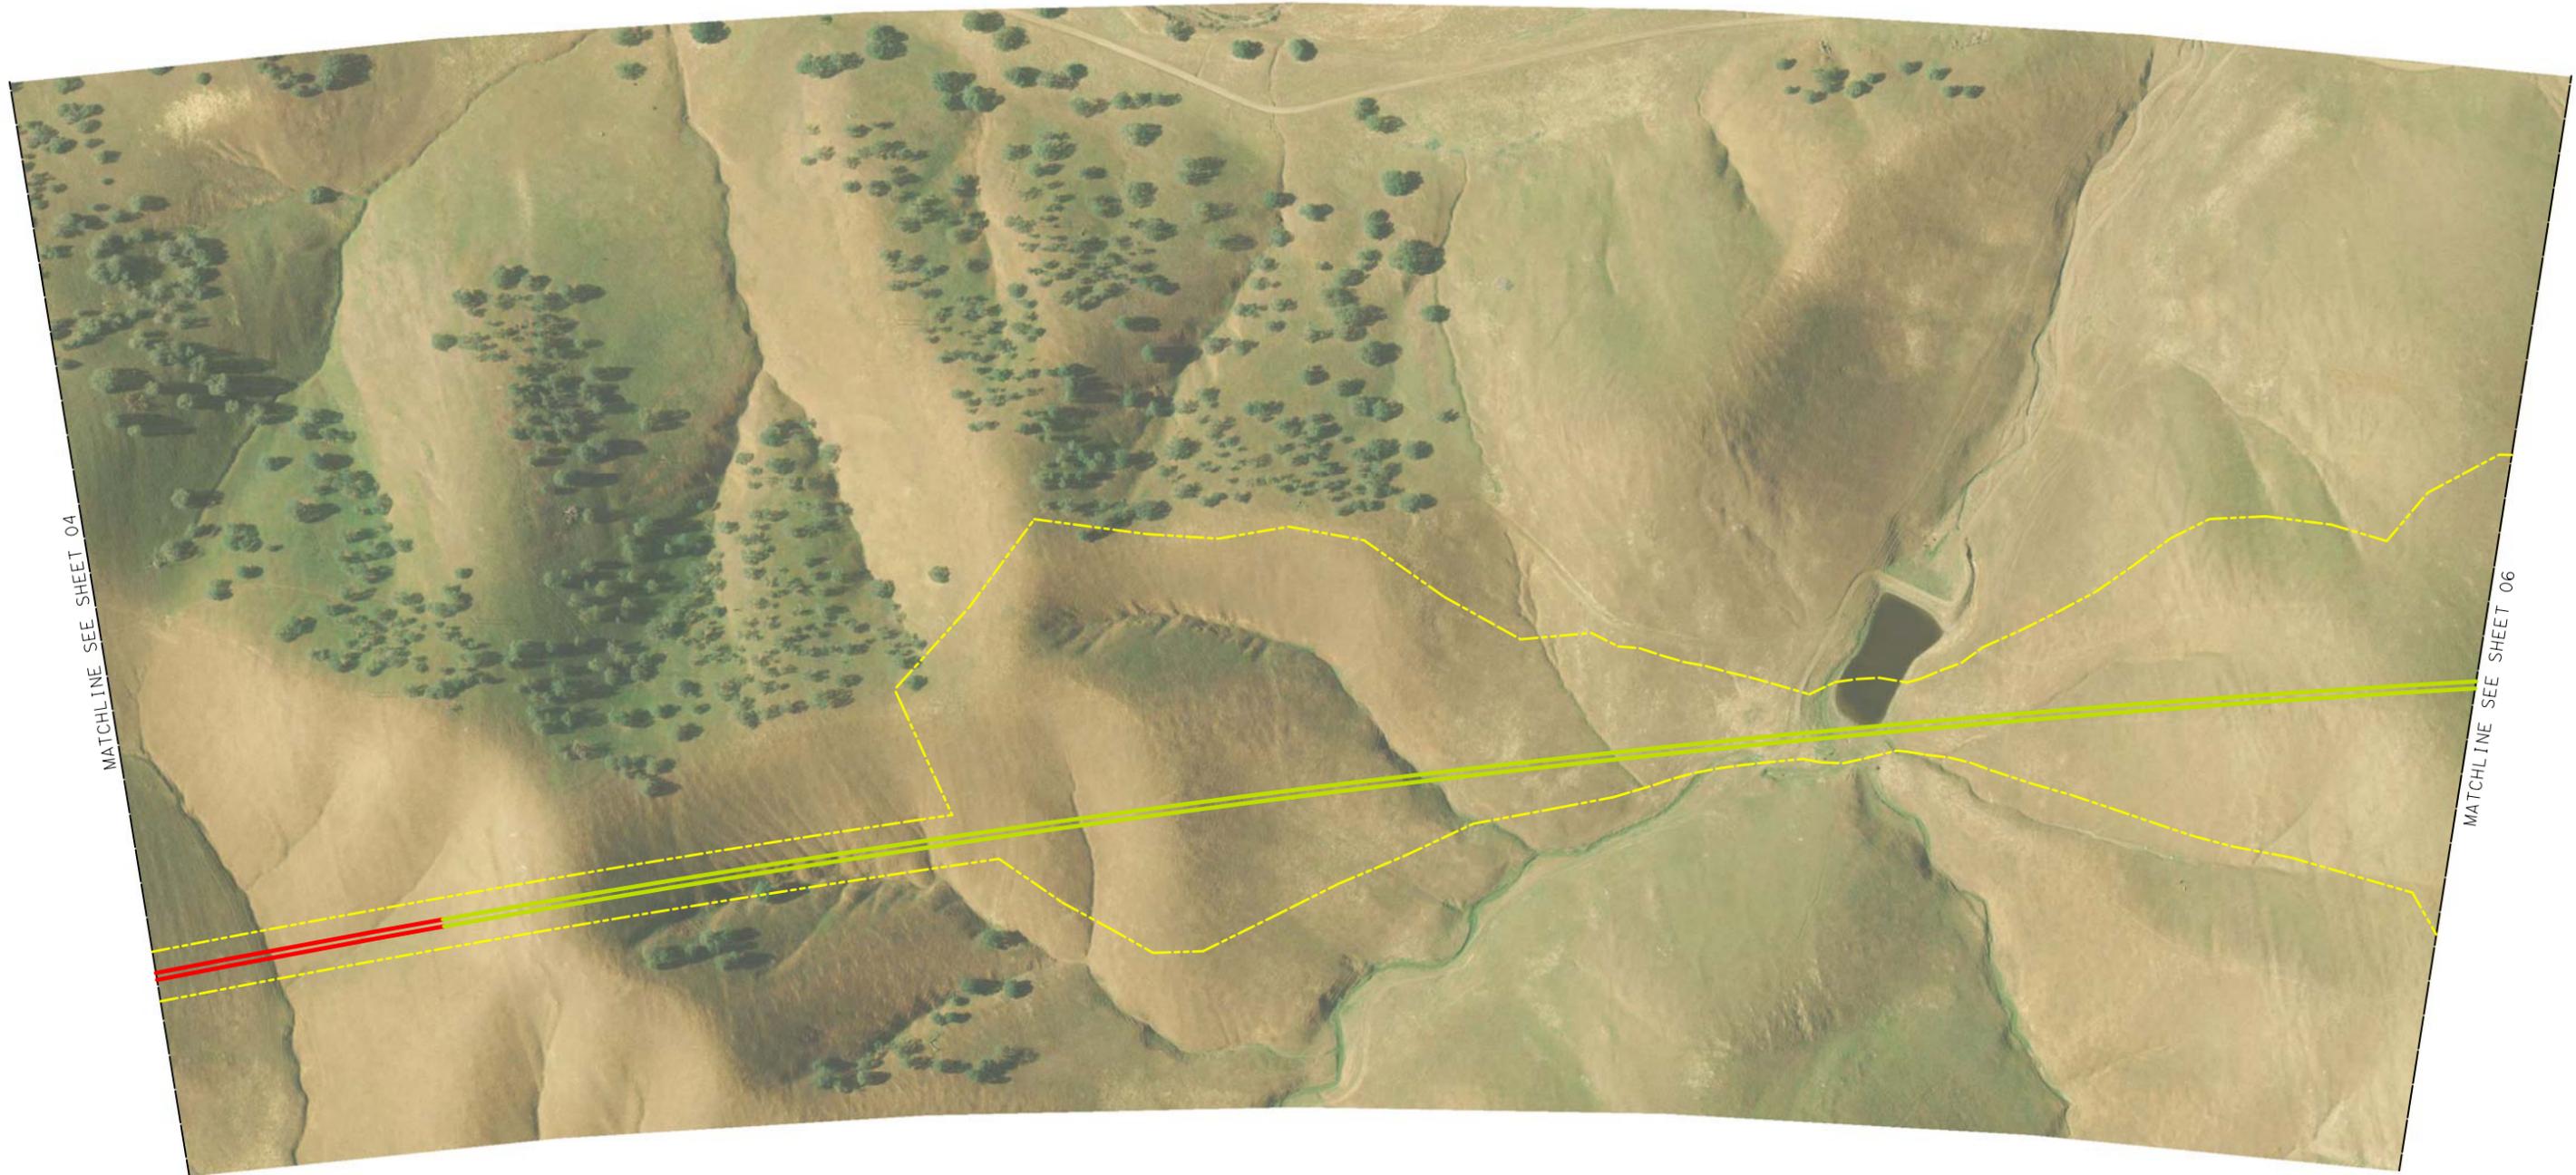

LEGEND:

	AT GRADE ALIGNMENT
	ELEVATED/AERIAL ALIGNMENT
	UNDERGROUND/TRENCH ALIGNMENT
	RIGHT-OF-WAY
	EXISTING ROAD TO BE GRADE SEPARATED
	EXISTING ROAD TO BE CLOSED

NOTES:

1. SUBJECT TO REVISION DURING PRELIMINARY ENGINEERING AND FINAL DESIGN.
2. RIGHT-OF-WAY REQUIRED FOR ROADWAY MODIFICATIONS, GRADE SEPARATIONS AND TEMPORARY CONSTRUCTION EASEMENTS ARE NOT SHOWN.




CALIFORNIA HIGH-SPEED TRAIN PROJECT
SAN JOSE TO MERCED
 PACHECO PASS SUBSECTION
 CLOSE PROXIMITY TO SR 152 ALIGNMENT ALTERNATIVE

CONTRACT NO.	HSR08-05
DATE	04/2010
SCALE	AS SHOWN
SHEET NO.	5 OF 9



MATCHLINE SEE SHEET 05

MATCHLINE SEE SHEET 07

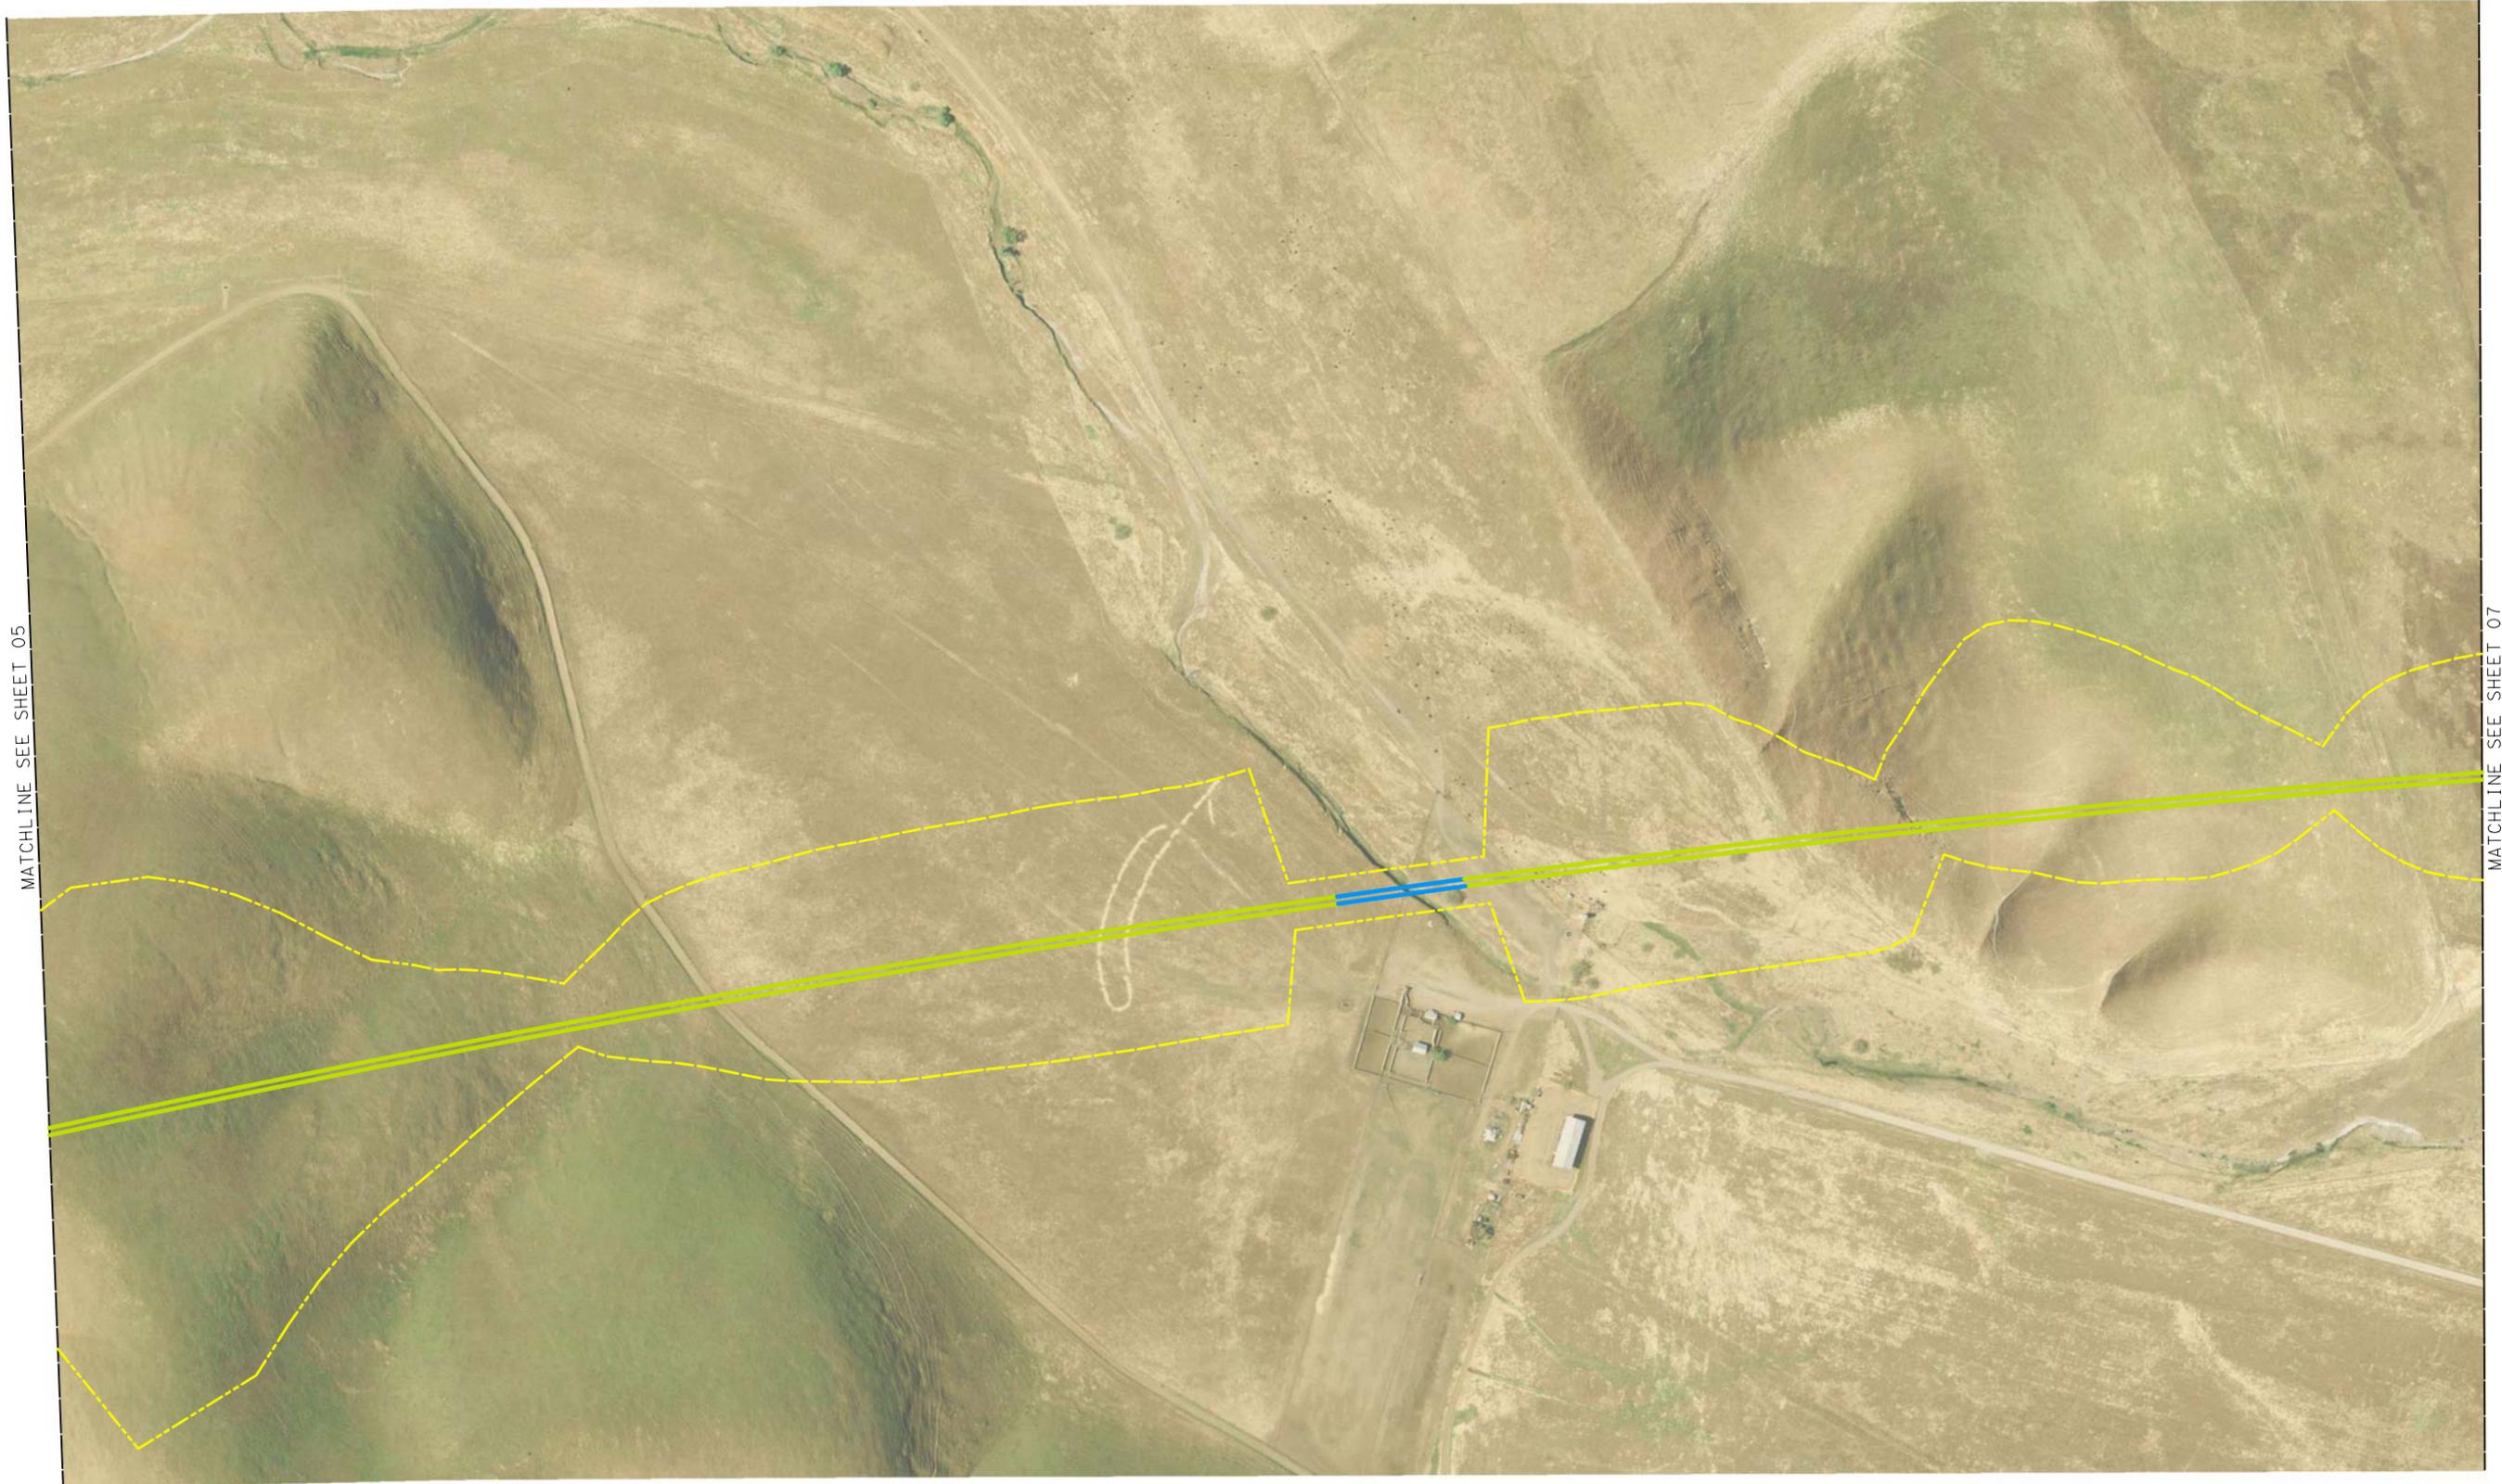

LEGEND:

	AT GRADE ALIGNMENT
	ELEVATED/AERIAL ALIGNMENT
	UNDERGROUND/TRENCH ALIGNMENT
	RIGHT-OF-WAY
	EXISTING ROAD TO BE GRADE SEPARATED
	EXISTING ROAD TO BE CLOSED

NOTES:

1. SUBJECT TO REVISION DURING PRELIMINARY ENGINEERING AND FINAL DESIGN.
2. RIGHT-OF-WAY REQUIRED FOR ROADWAY MODIFICATIONS, GRADE SEPARATIONS AND TEMPORARY CONSTRUCTION EASEMENTS ARE NOT SHOWN.




CALIFORNIA HIGH-SPEED TRAIN PROJECT
SAN JOSE TO MERCED
 PACHECO PASS SUBSECTION
 CLOSE PROXIMITY TO SR 152 ALIGNMENT ALTERNATIVE

CONTRACT NO.	HSR08-05
DATE	04/2010
SCALE	AS SHOWN
SHEET NO.	6 OF 9



MATCHLINE SEE SHEET 06

MATCHLINE SEE SHEET 08

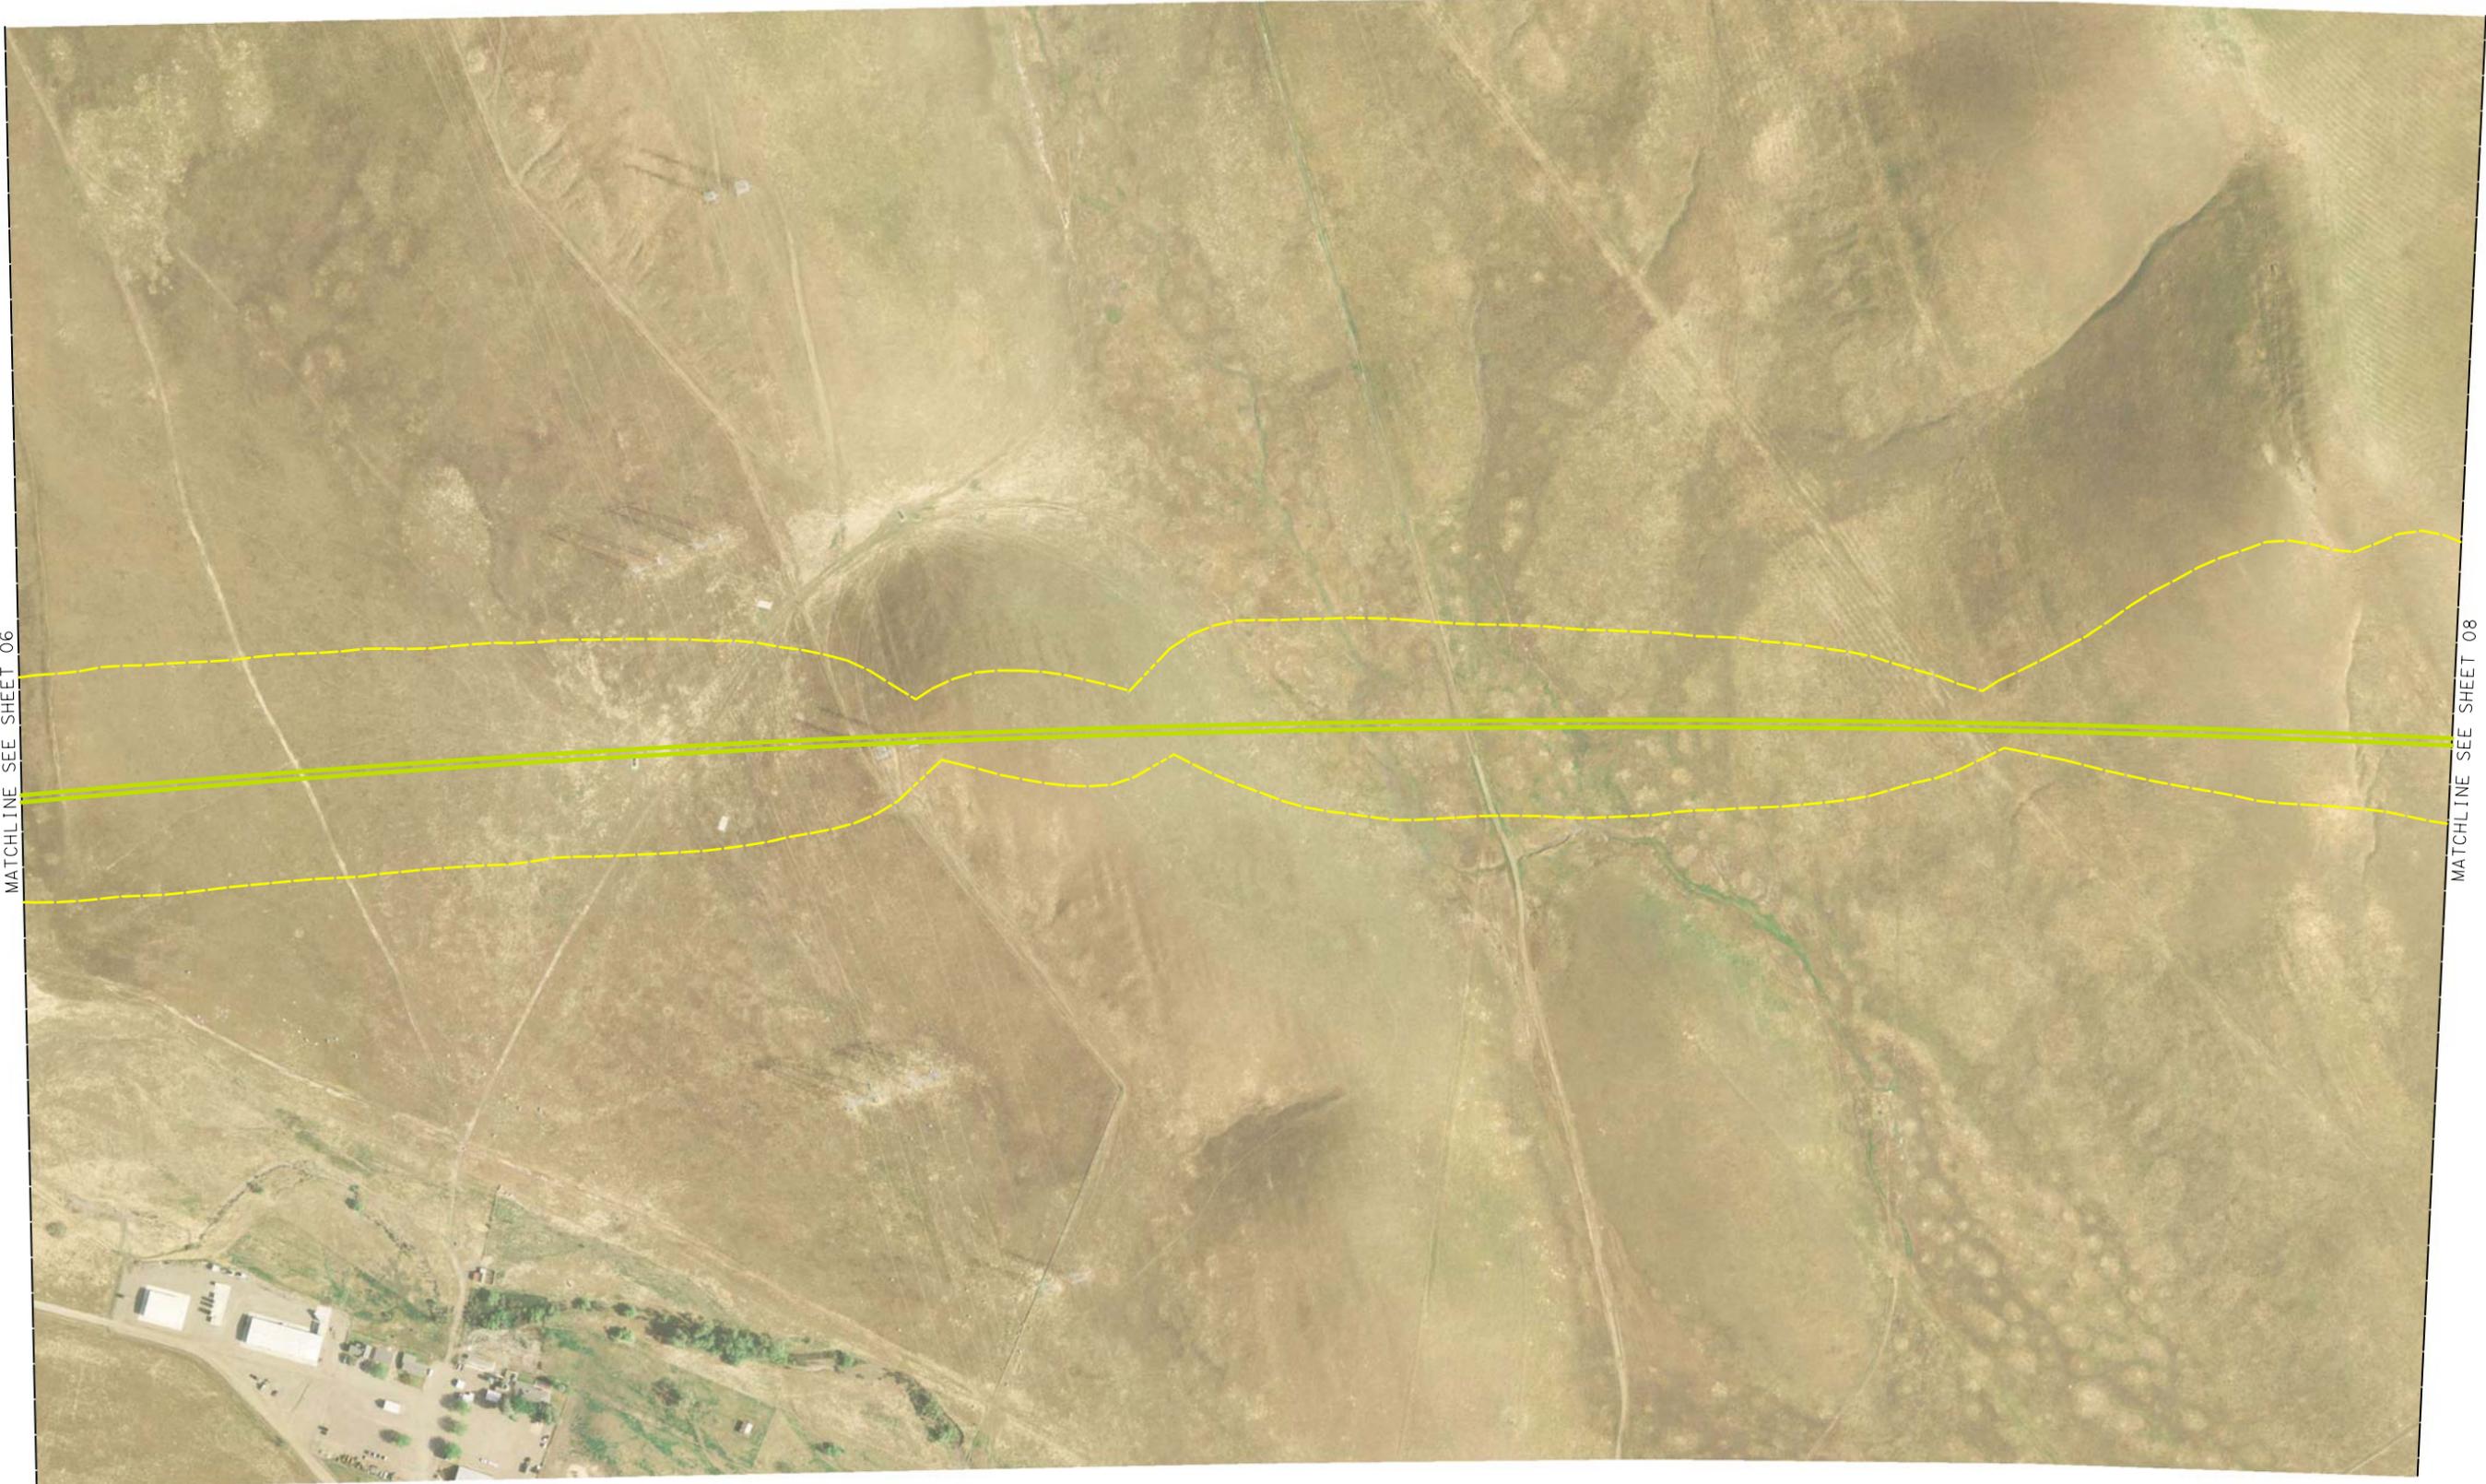

LEGEND:

	AT GRADE ALIGNMENT
	ELEVATED/AERIAL ALIGNMENT
	UNDERGROUND/TRENCH ALIGNMENT
	RIGHT-OF-WAY
	EXISTING ROAD TO BE GRADE SEPARATED
	EXISTING ROAD TO BE CLOSED


NOTES:

1. SUBJECT TO REVISION DURING PRELIMINARY ENGINEERING AND FINAL DESIGN.
2. RIGHT-OF-WAY REQUIRED FOR ROADWAY MODIFICATIONS, GRADE SEPARATIONS AND TEMPORARY CONSTRUCTION EASEMENTS ARE NOT SHOWN.



CALIFORNIA HIGH-SPEED TRAIN PROJECT
SAN JOSE TO MERCED
 PACHECO PASS SUBSECTION
 CLOSE PROXIMITY TO SR 152 ALIGNMENT ALTERNATIVE

CONTRACT NO.	HSR08-05
DATE	04/2010
SCALE	AS SHOWN
SHEET NO.	7 OF 9

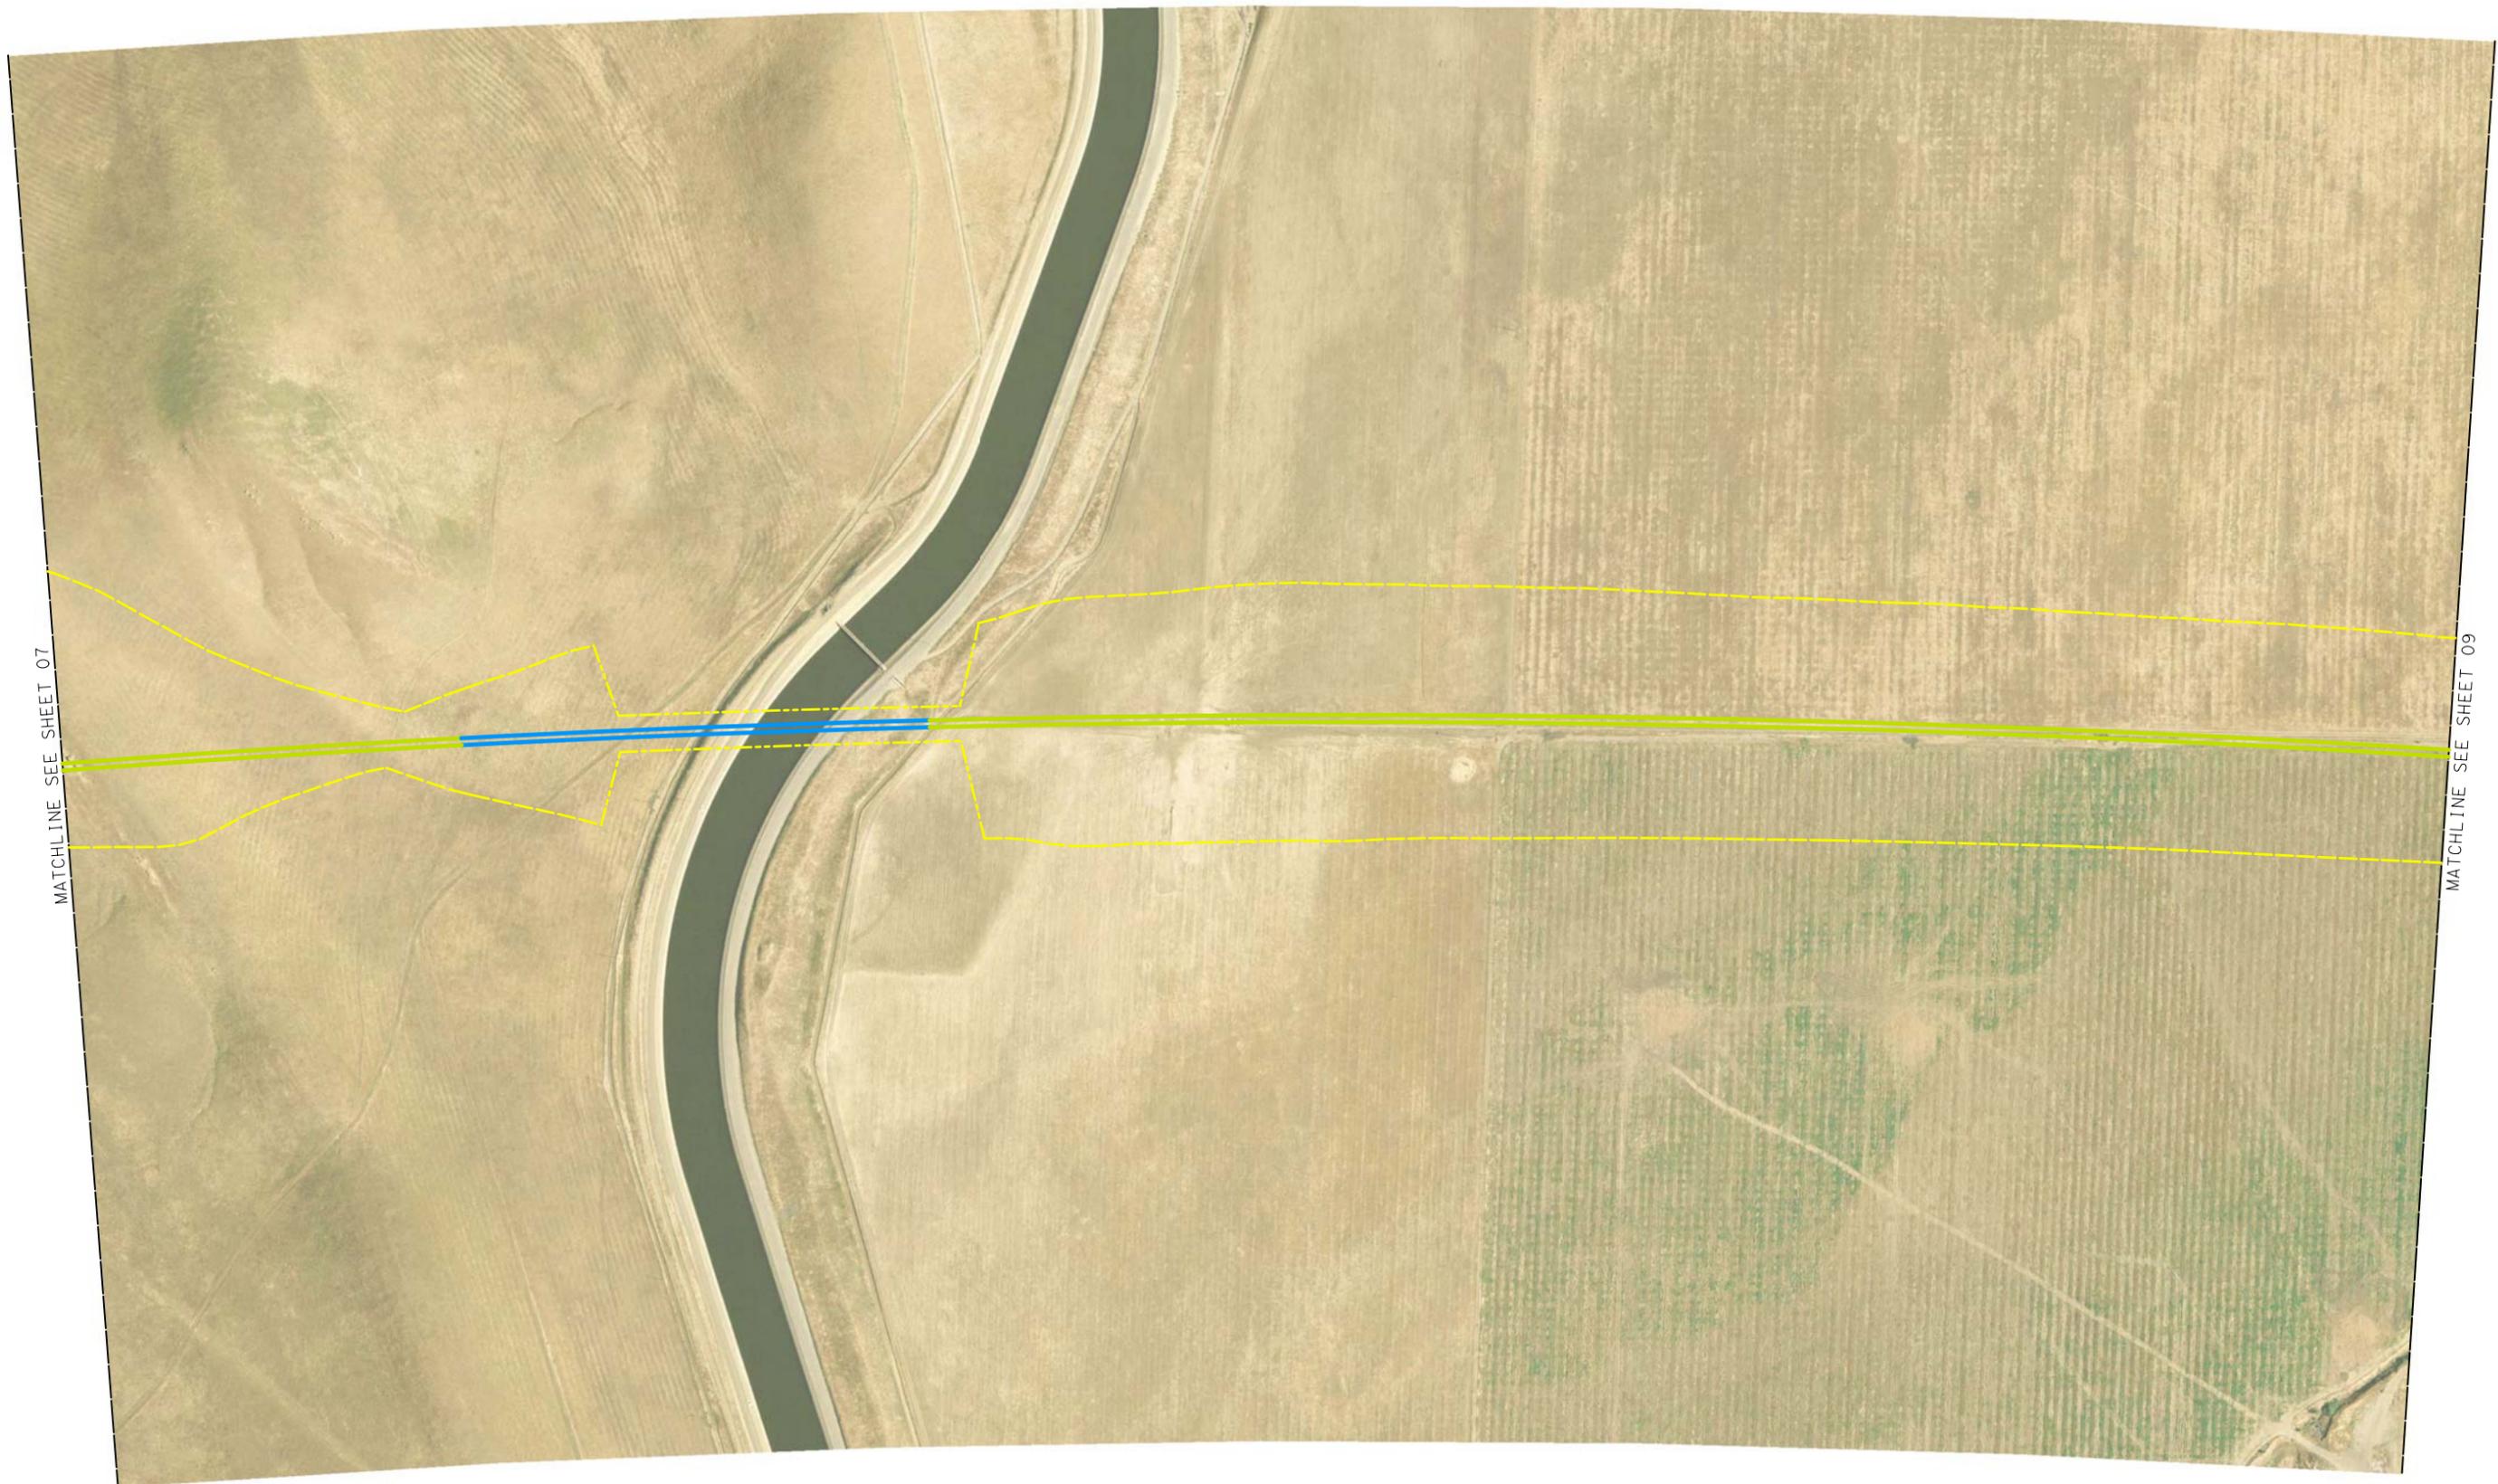

LEGEND:

	AT GRADE ALIGNMENT
	ELEVATED/AERIAL ALIGNMENT
	UNDERGROUND/TRENCH ALIGNMENT
	RIGHT-OF-WAY
	EXISTING ROAD TO BE GRADE SEPARATED
	EXISTING ROAD TO BE CLOSED

NOTES:

- SUBJECT TO REVISION DURING PRELIMINARY ENGINEERING AND FINAL DESIGN.
- RIGHT-OF-WAY REQUIRED FOR ROADWAY MODIFICATIONS, GRADE SEPARATIONS AND TEMPORARY CONSTRUCTION EASEMENTS ARE NOT SHOWN.



CALIFORNIA HIGH-SPEED TRAIN PROJECT
SAN JOSE TO MERCED
 PACHECO PASS SUBSECTION
 CLOSE PROXIMITY TO SR 152 ALIGNMENT ALTERNATIVE

CONTRACT NO.	HSR08-05
DATE	04/2010
SCALE	AS SHOWN
SHEET NO.	8 OF 9



LEGEND:

	AT GRADE ALIGNMENT
	ELEVATED/AERIAL ALIGNMENT
	UNDERGROUND/TRENCH ALIGNMENT
	RIGHT-OF-WAY
	EXISTING ROAD TO BE GRADE SEPARATED
	EXISTING ROAD TO BE CLOSED

NOTES:

1. SUBJECT TO REVISION DURING PRELIMINARY ENGINEERING AND FINAL DESIGN.
2. RIGHT-OF-WAY REQUIRED FOR ROADWAY MODIFICATIONS, GRADE SEPARATIONS AND TEMPORARY CONSTRUCTION EASEMENTS ARE NOT SHOWN.



CALIFORNIA HIGH-SPEED TRAIN PROJECT
SAN JOSE TO MERCED
 PACHECO PASS SUBSECTION
 CLOSE PROXIMITY TO SR 152 ALIGNMENT ALTERNATIVE

CONTRACT NO.	HSR08-05
DATE	04/2010
SCALE	AS SHOWN
SHEET NO.	9 OF 9