


APPENDIX 2-D

ALTAMONT PASS

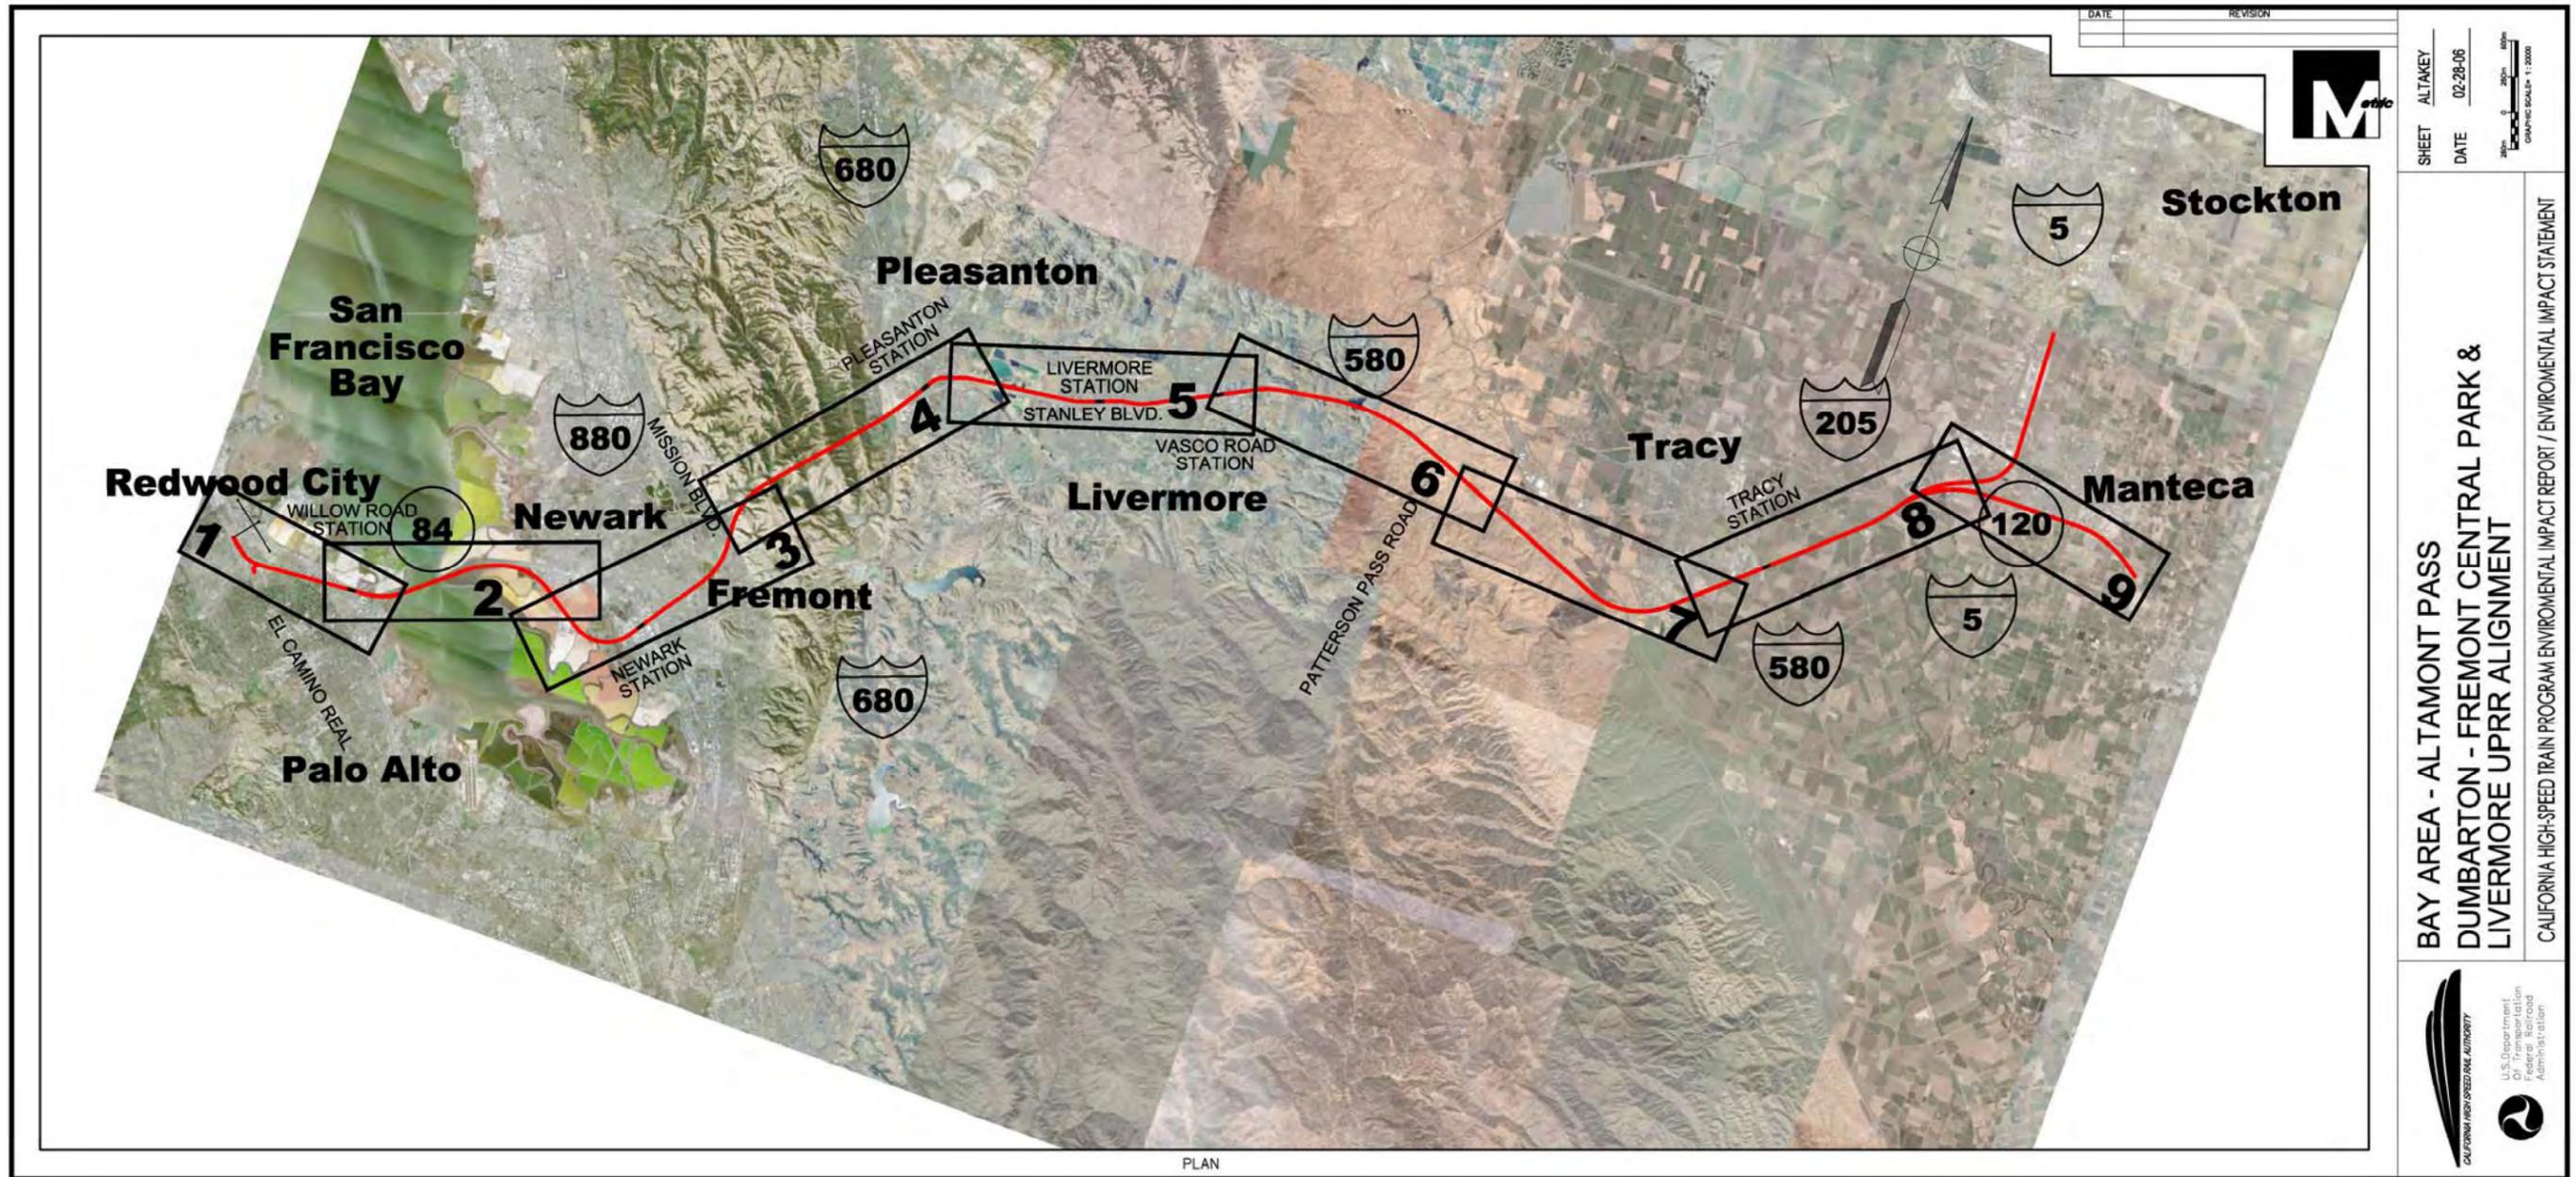


DATE	REVISION
02-28-06	

SHEET ALTANEY
DATE 02-28-06
GRAPHIC SCALE 1:2000

**BAY AREA - ALTAMONT PASS
 DUMBARTON - FREMONT CENTRAL PARK &
 LIVERMORE UPRR ALIGNMENT**

CALIFORNIA HIGH-SPEED TRAIN PROGRAM ENVIRONMENTAL IMPACT REPORT / ENVIRONMENTAL IMPACT STATEMENT



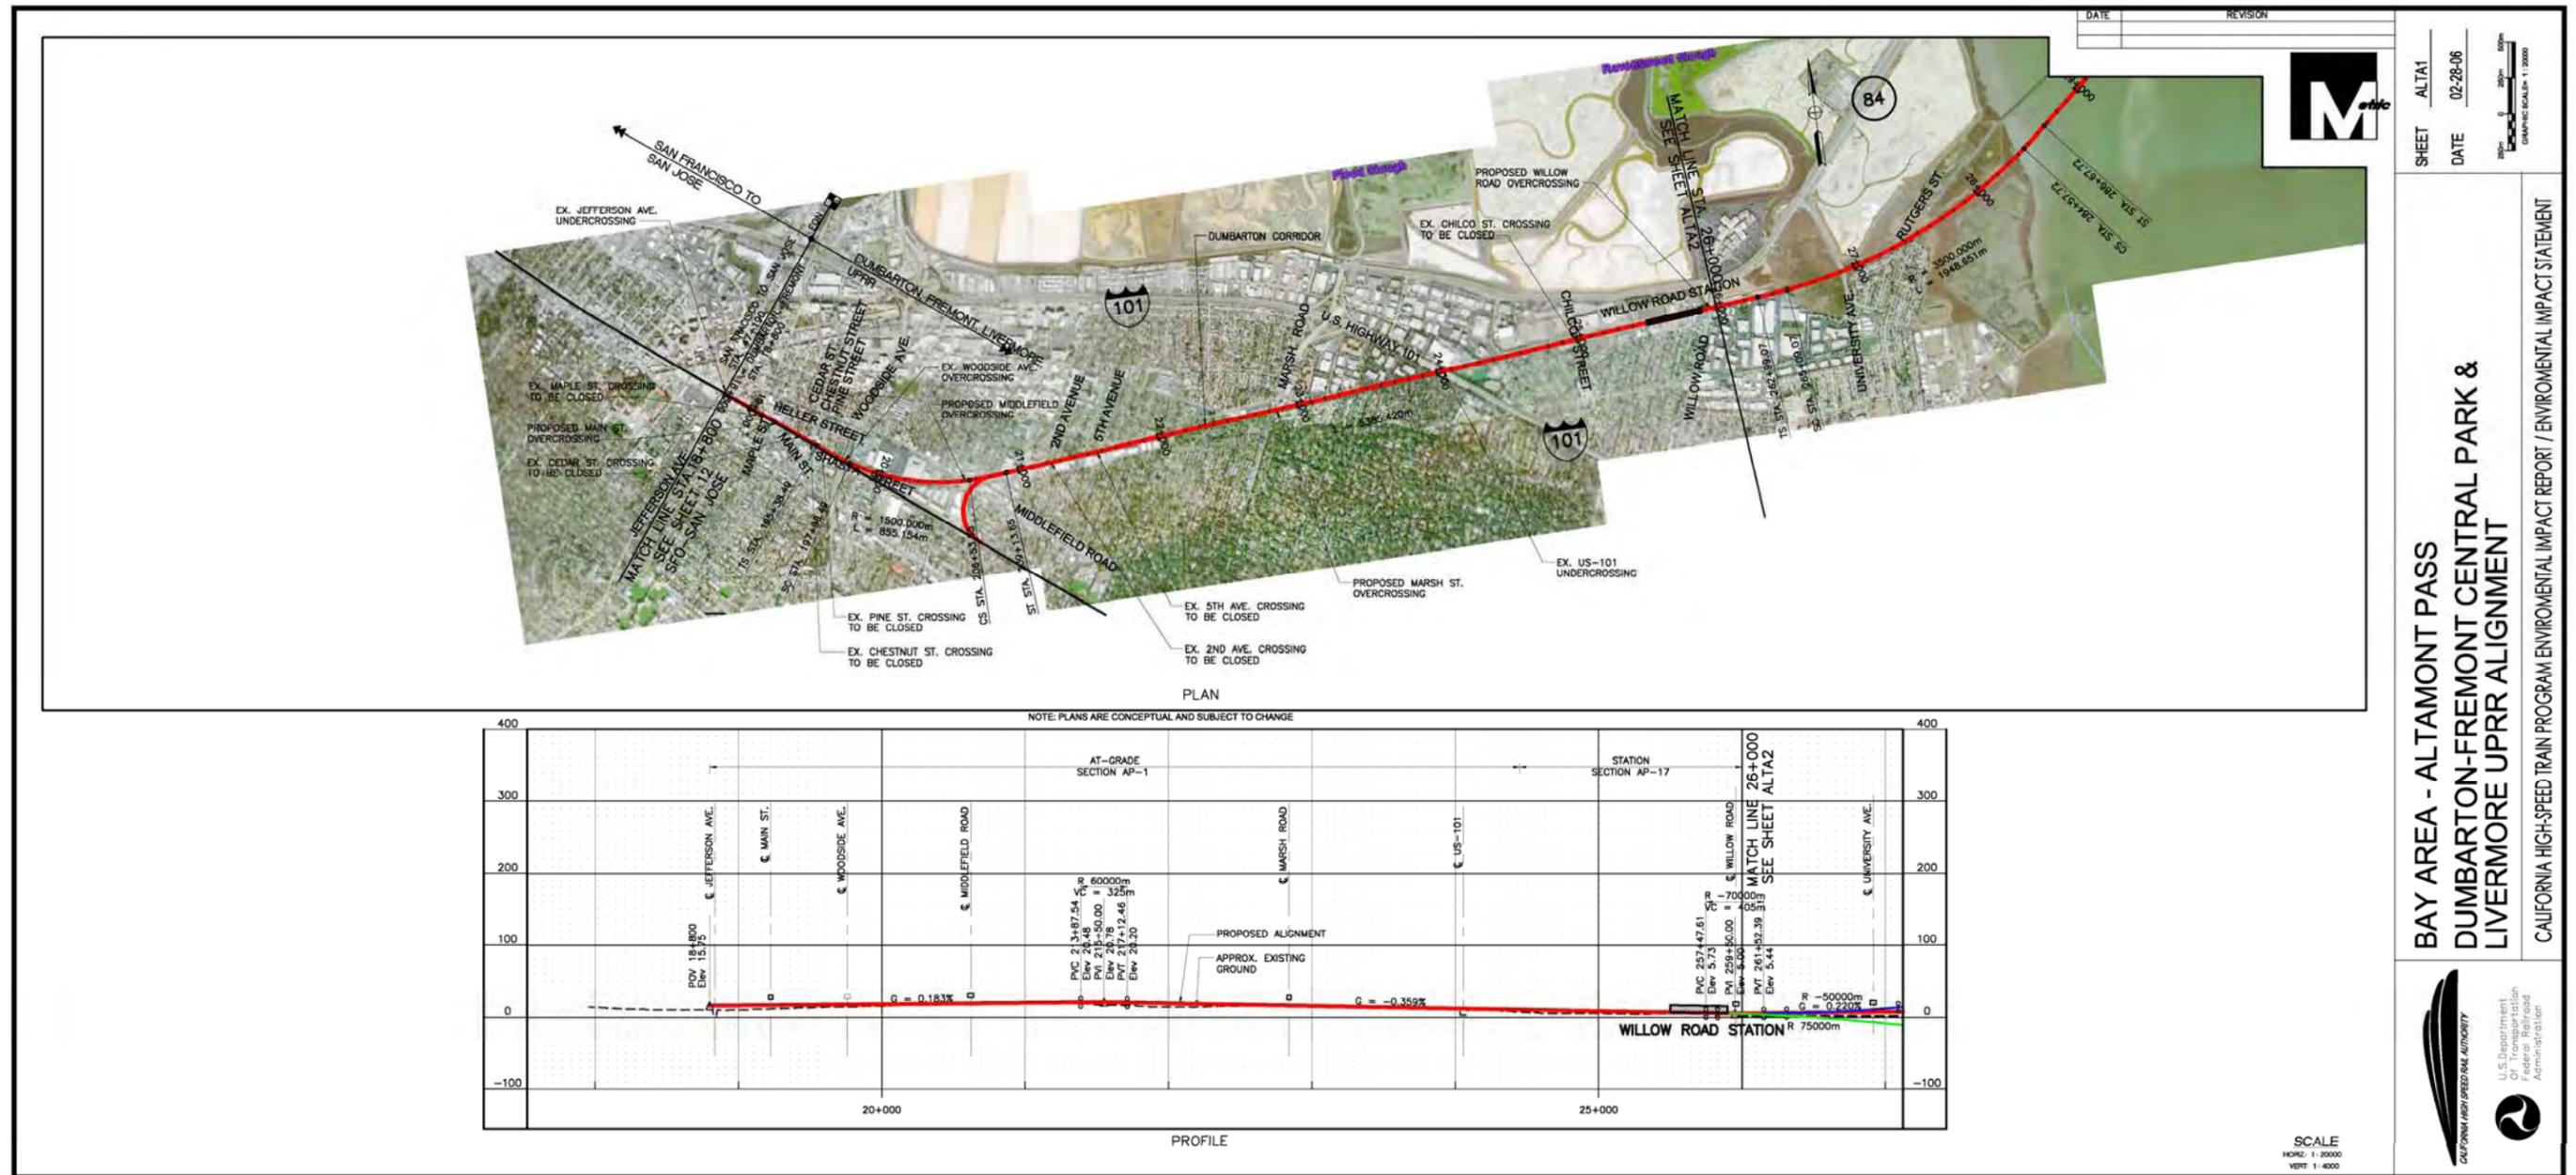

DATE	REVISION


SHEET ALT A1
DATE 02-28-06
GRAPHIC SCALE: 1" = 2000'

**BAY AREA - ALTAMONT PASS
DUMBARTON-FREMONT CENTRAL PARK &
LIVERMORE UPRR ALIGNMENT**

CALIFORNIA HIGH-SPEED TRAIN PROGRAM ENVIRONMENTAL IMPACT REPORT / ENVIRONMENTAL IMPACT STATEMENT

U.S. Department of Transportation
Federal Railroad Administration

CALIFORNIA HIGH-SPEED RAIL AUTHORITY

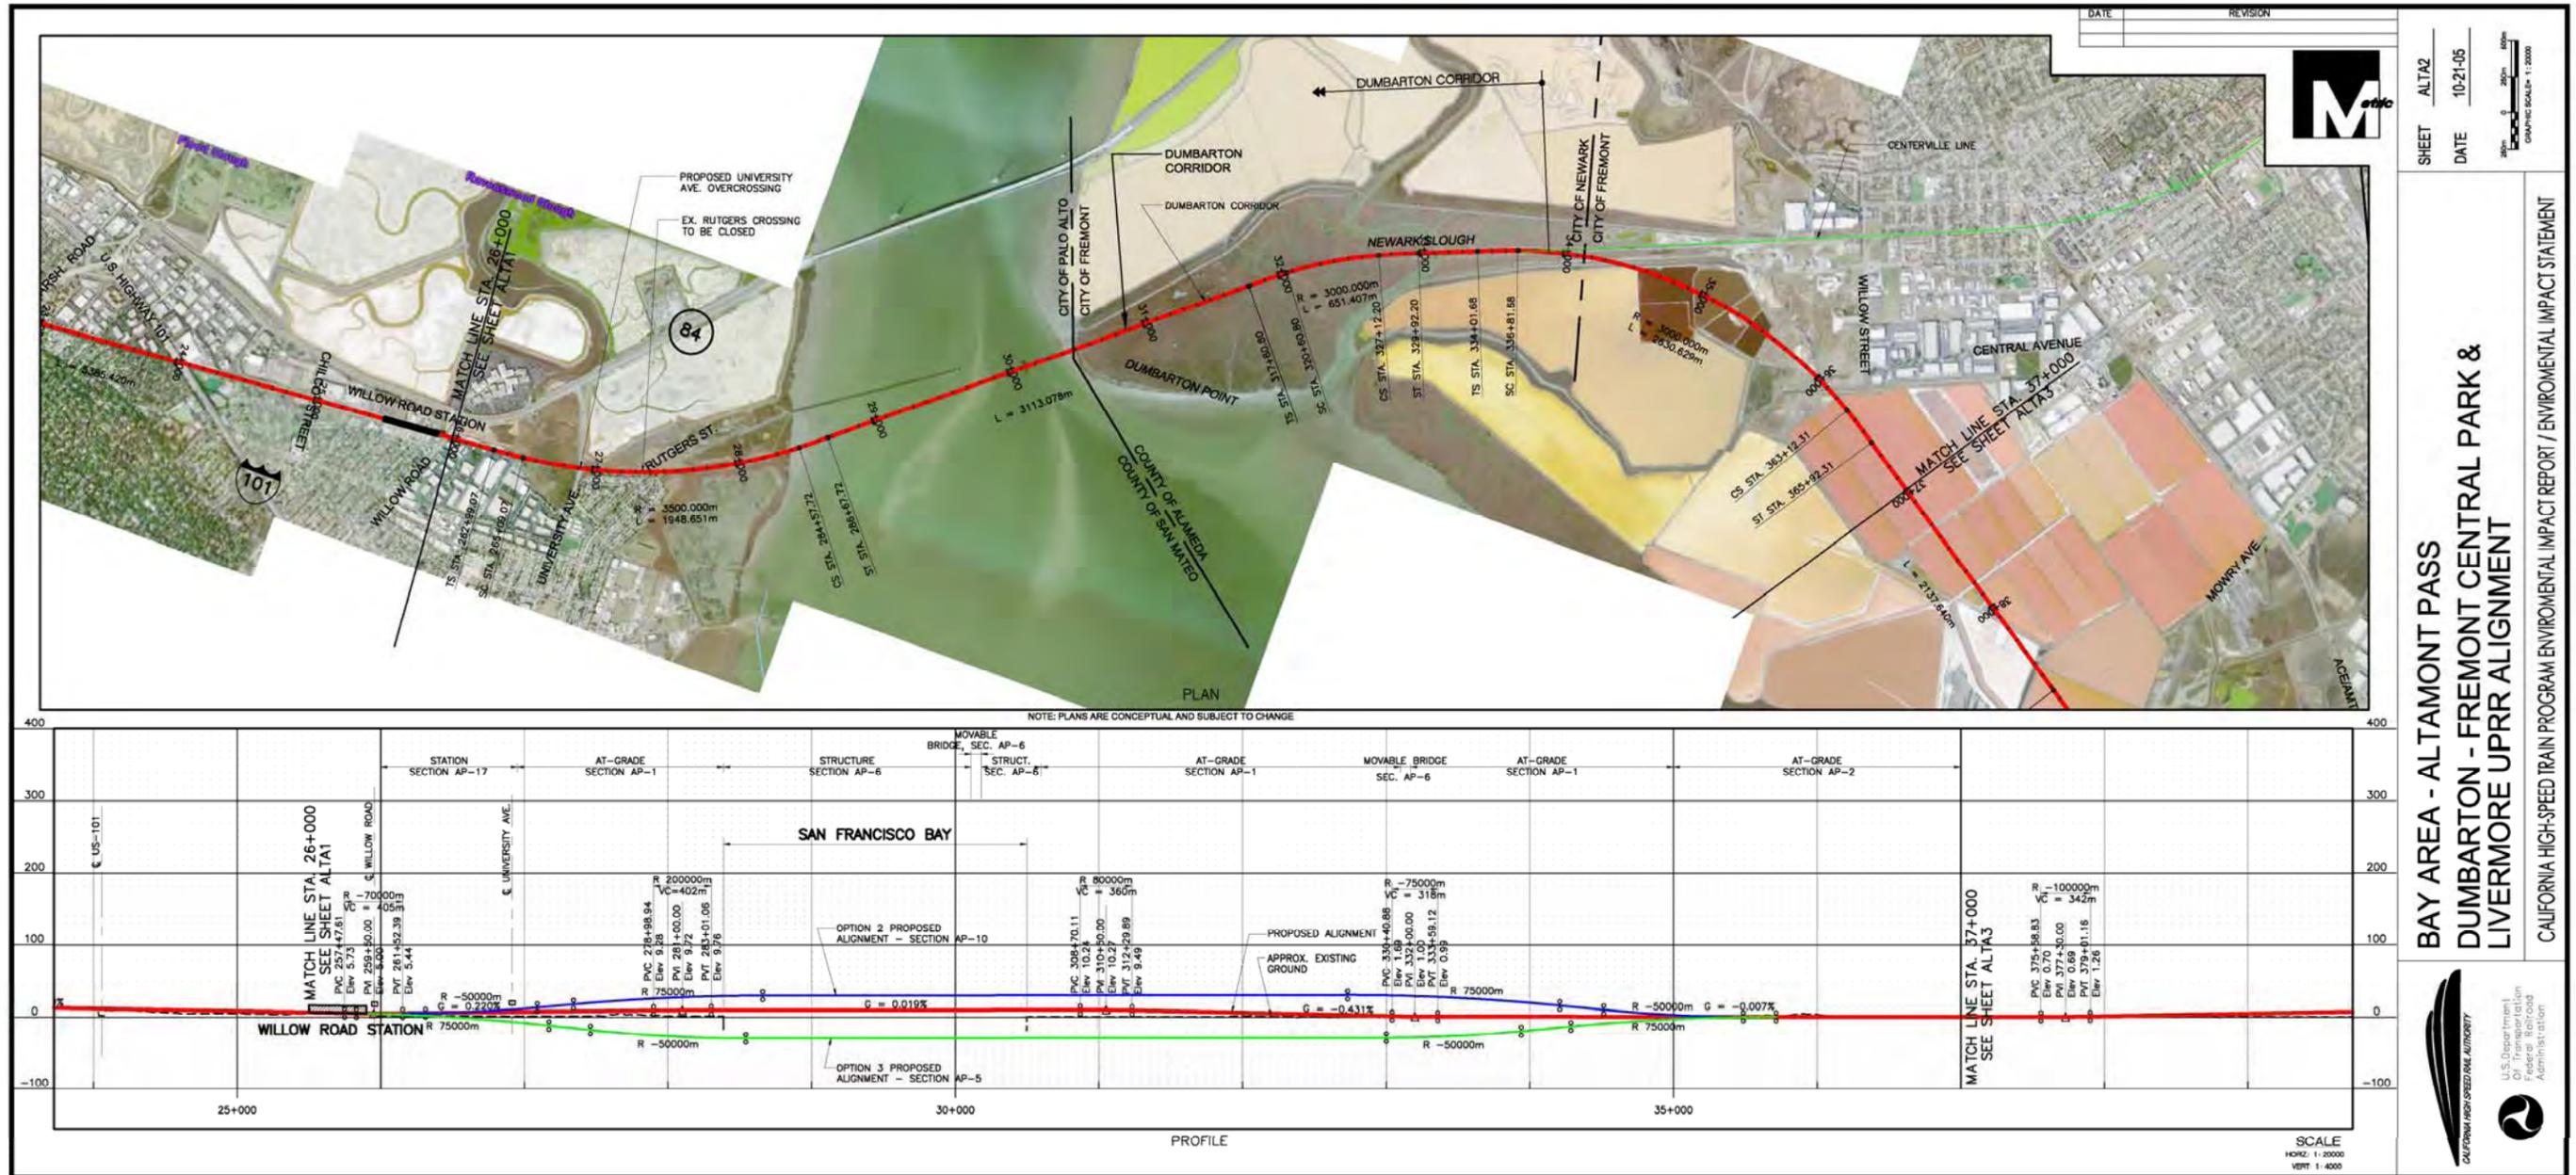


**BAY AREA - ALTAMONT PASS
DUMBARTON - FREMONT CENTRAL PARK &
LIVERMORE UPRR ALIGNMENT**

DATE: 10-21-05
SHEET: ALTA2

CALIFORNIA HIGH-SPEED TRAIN PROGRAM ENVIRONMENTAL IMPACT REPORT / ENVIRONMENTAL IMPACT STATEMENT



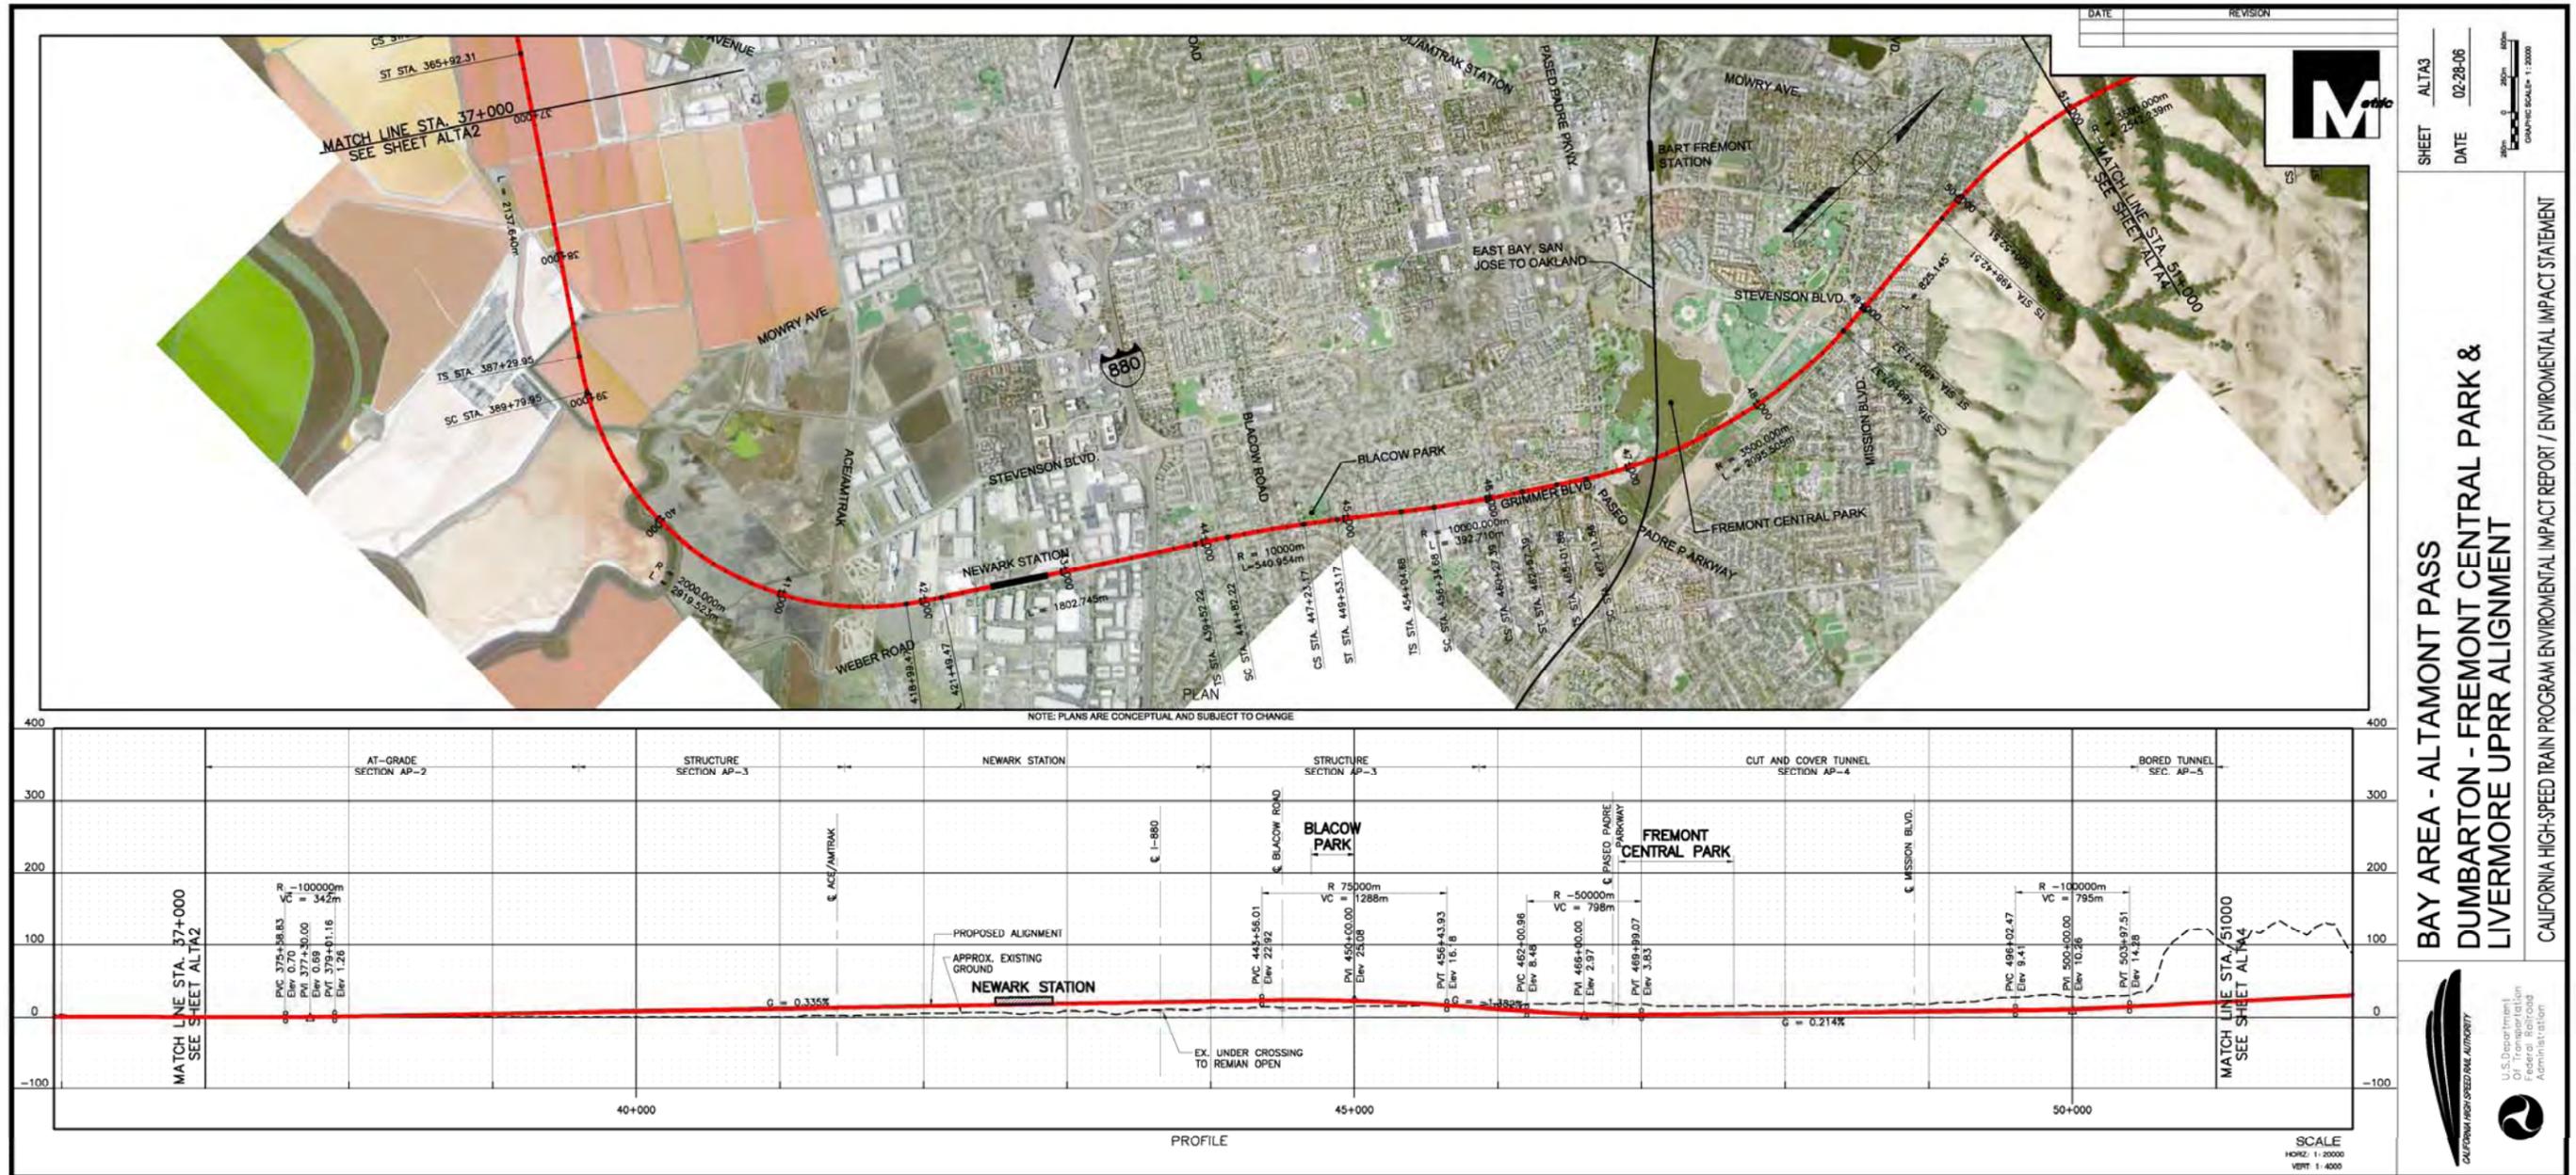



SHEET ALTA3
DATE 02-28-06
GRAPHIC SCALE 1:2000

**BAY AREA - ALTAMONT PASS
DUMBARTON - FREMONT CENTRAL PARK &
LIVERMORE UPRR ALIGNMENT**

CALIFORNIA HIGH-SPEED RAIL AUTHORITY
U.S. Department of Transportation
Federal Railroad Administration

CALIFORNIA HIGH-SPEED TRAIN PROGRAM ENVIRONMENTAL IMPACT REPORT / ENVIRONMENTAL IMPACT STATEMENT

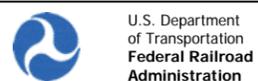


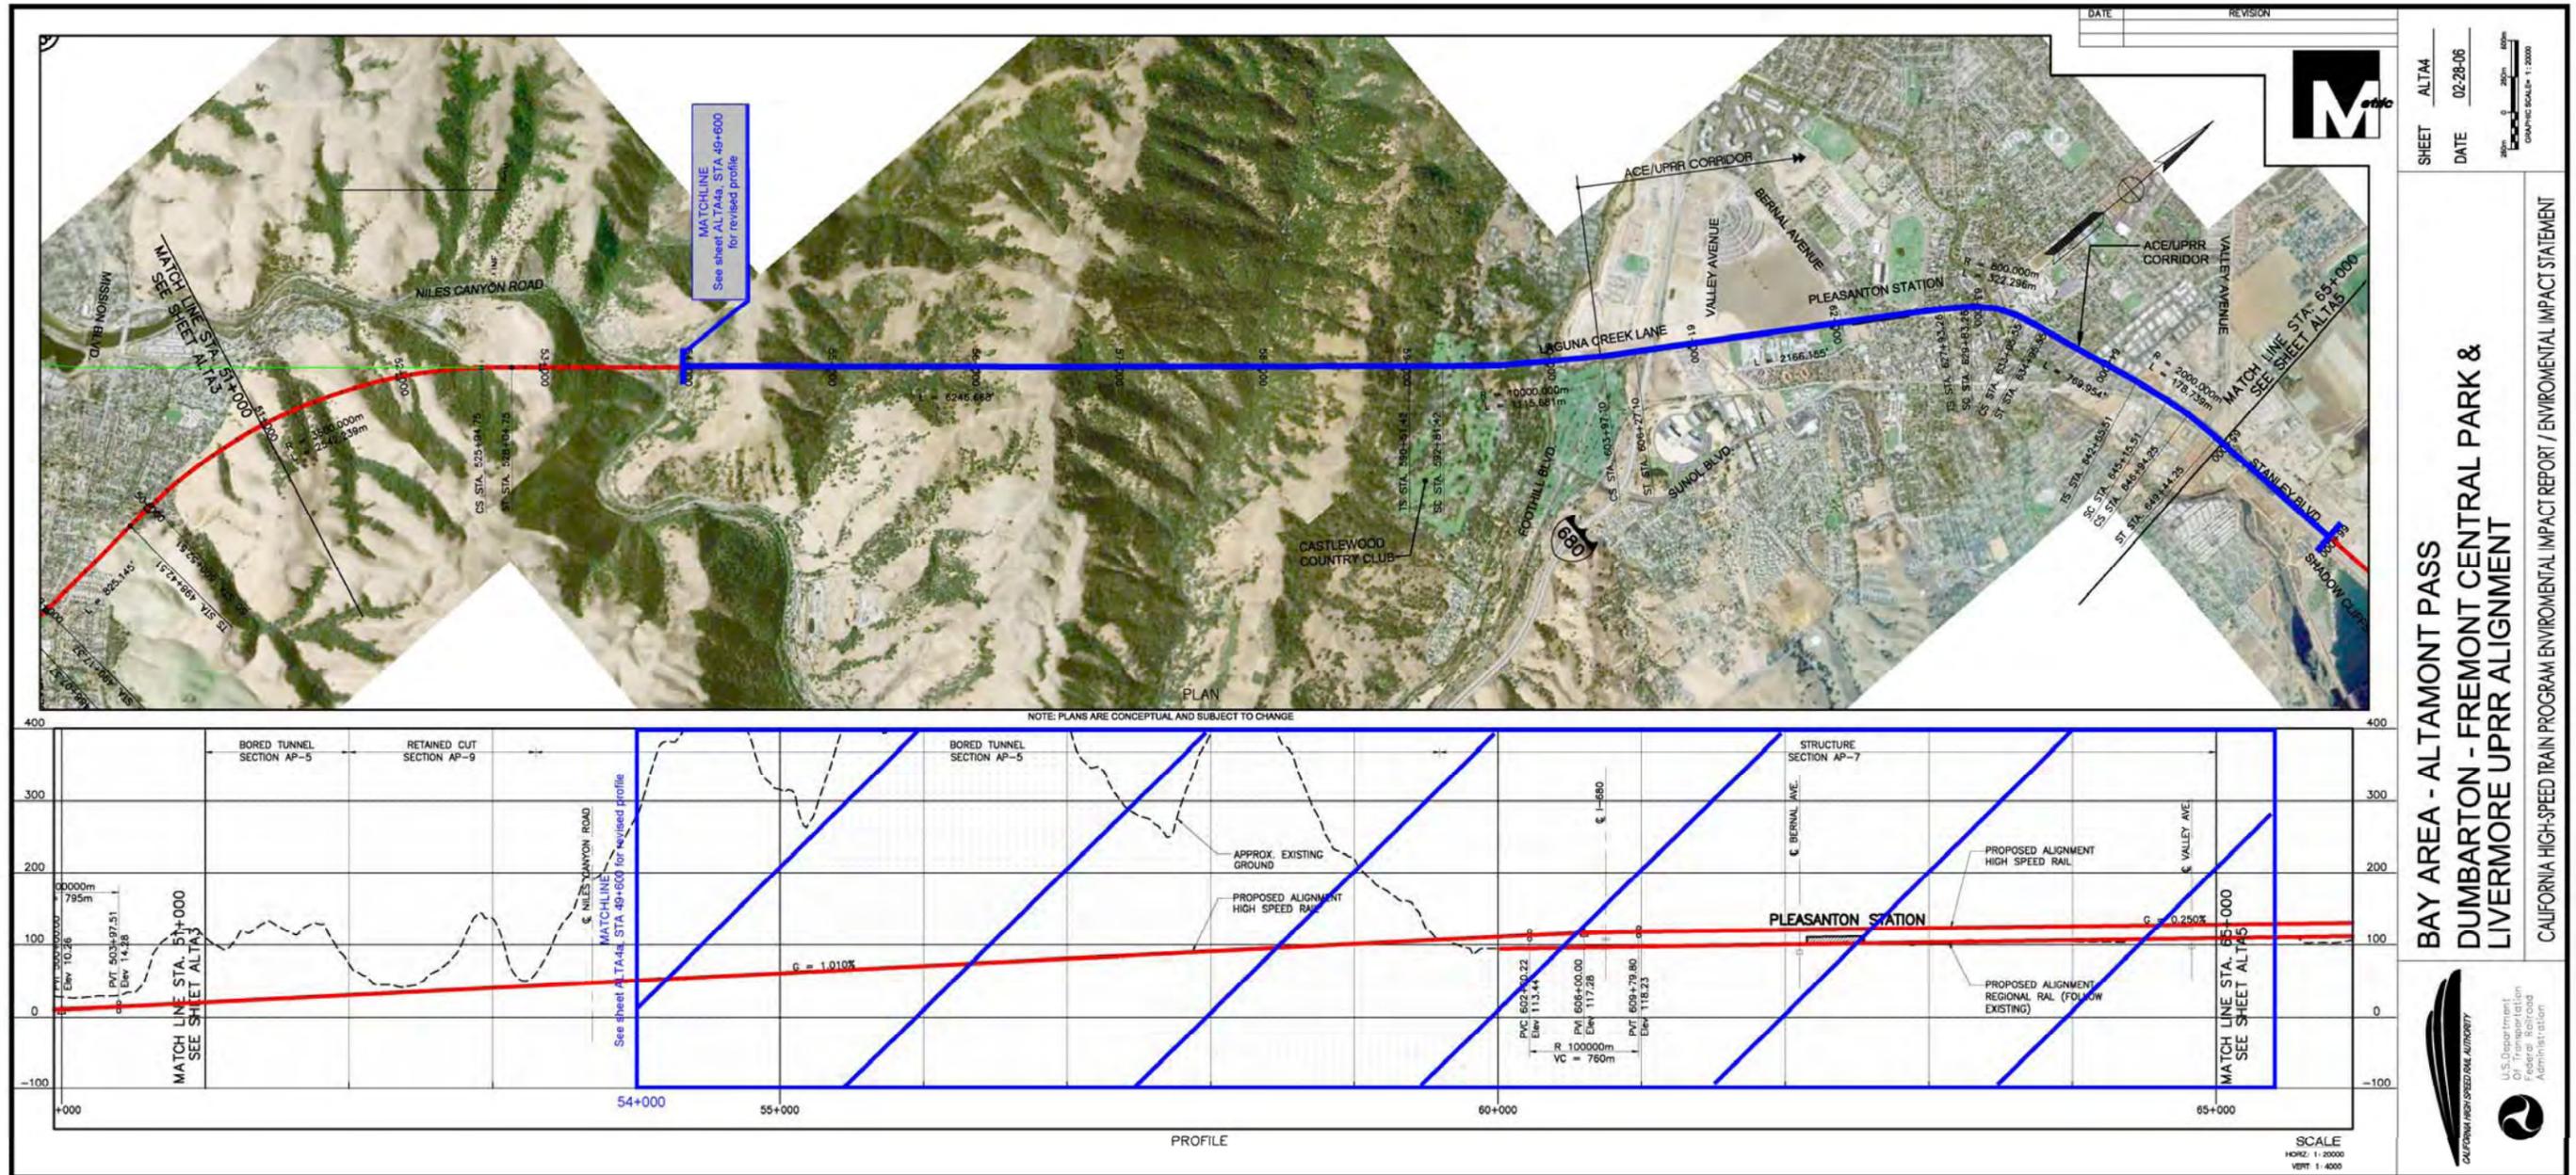



**BAY AREA - ALTAMONT PASS
DUMBARTON - FREMONT CENTRAL PARK &
LIVERMORE UPRR ALIGNMENT**

CALIFORNIA HIGH-SPEED TRAIN PROGRAM ENVIRONMENTAL IMPACT REPORT / ENVIRONMENTAL IMPACT STATEMENT



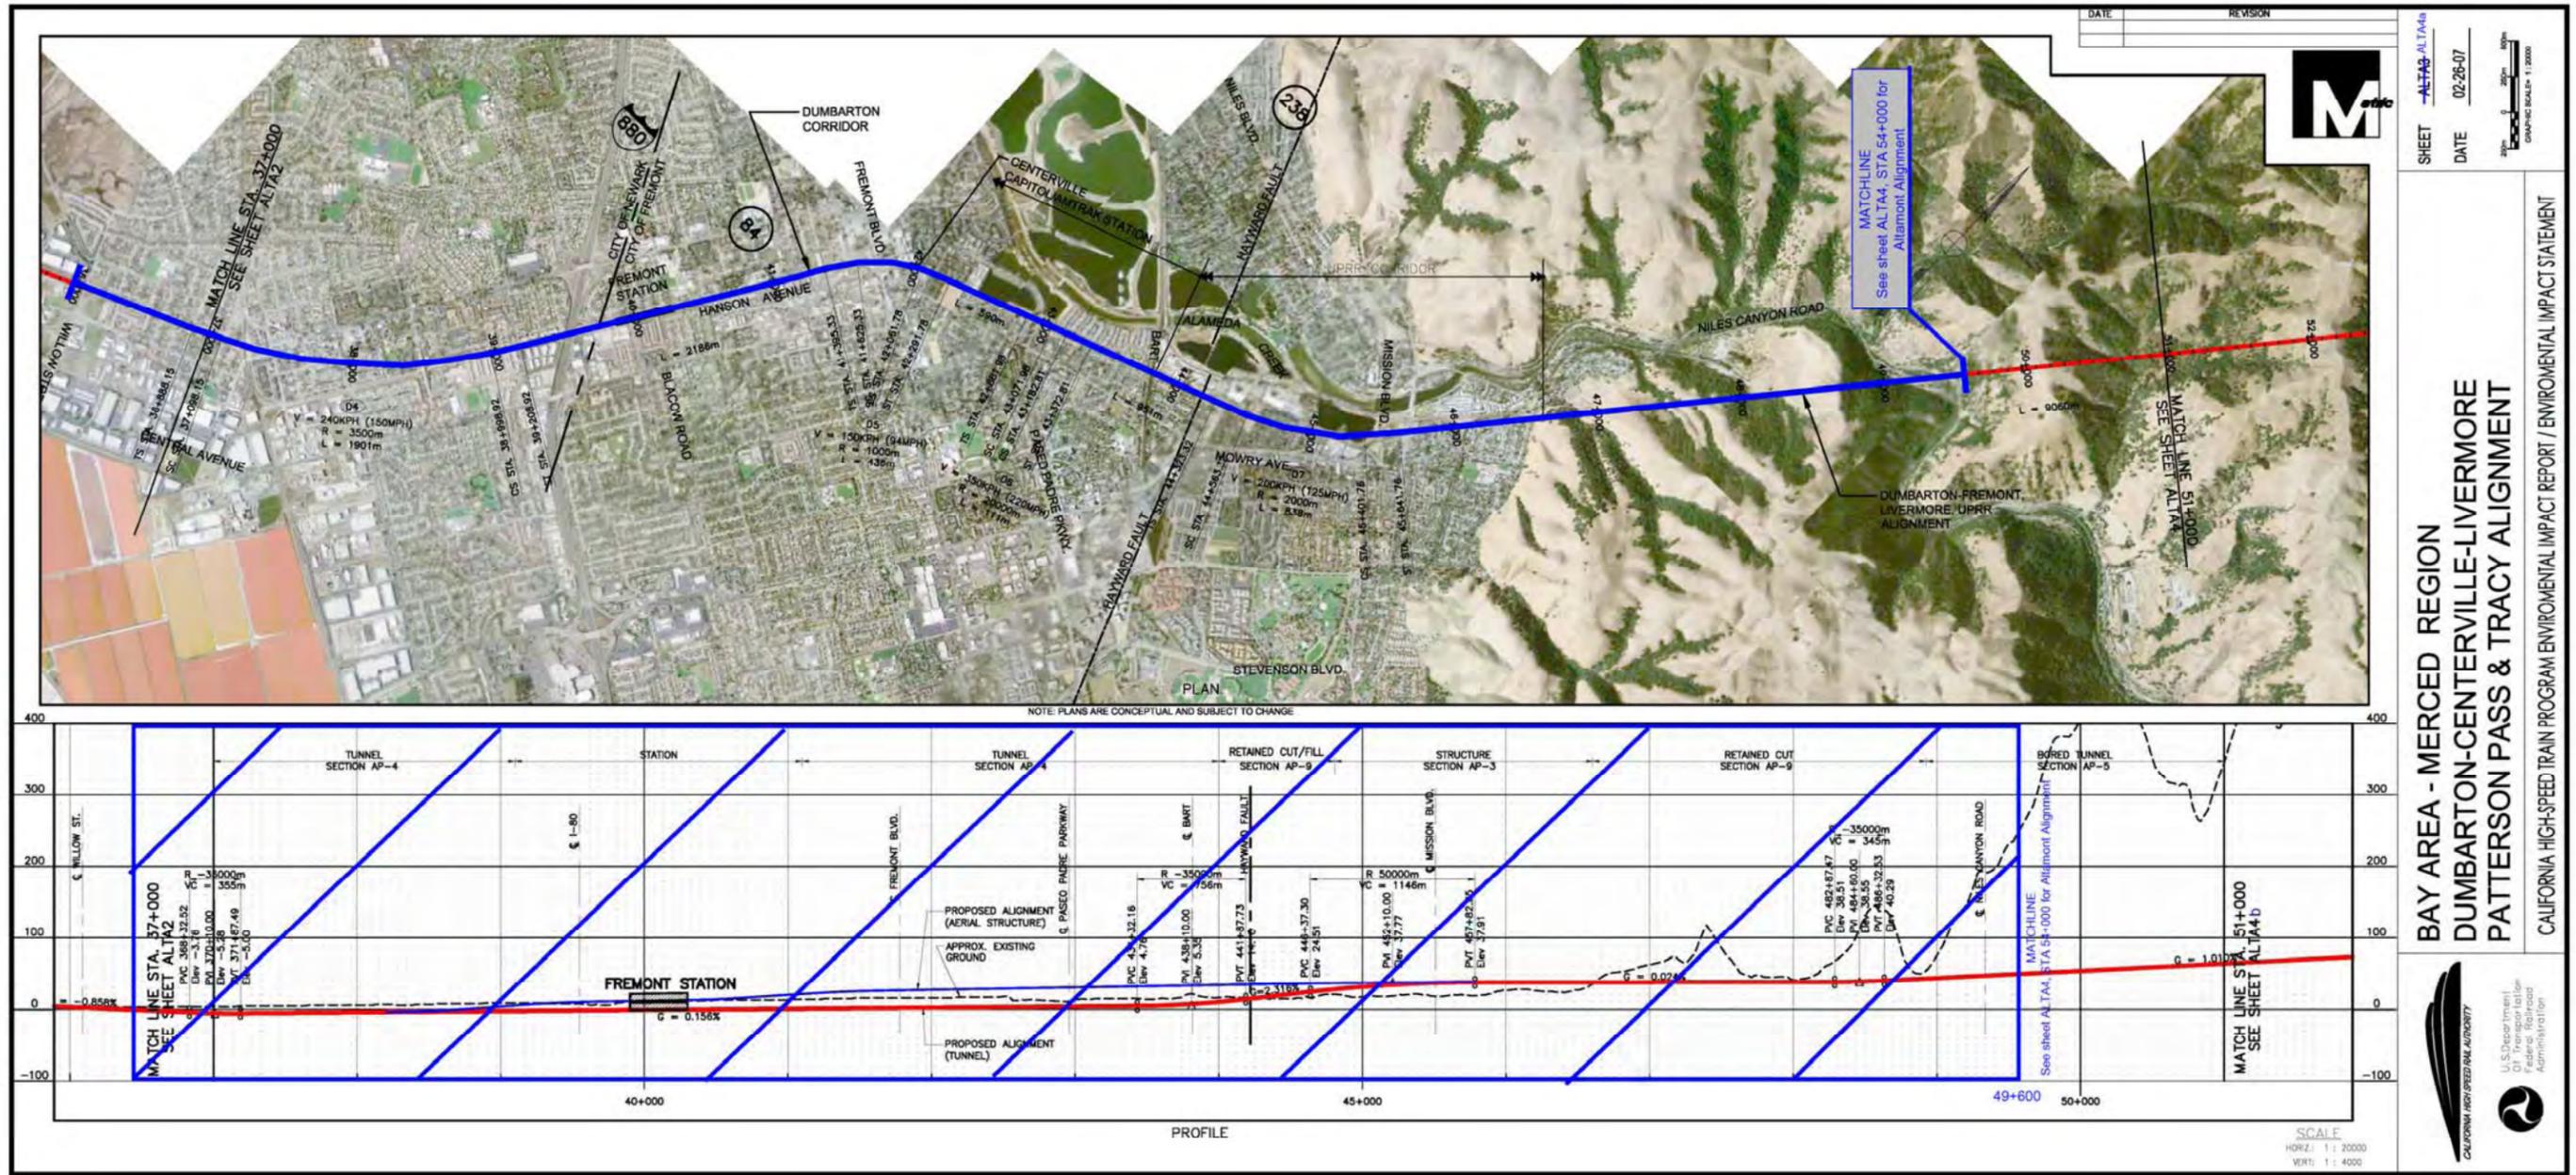

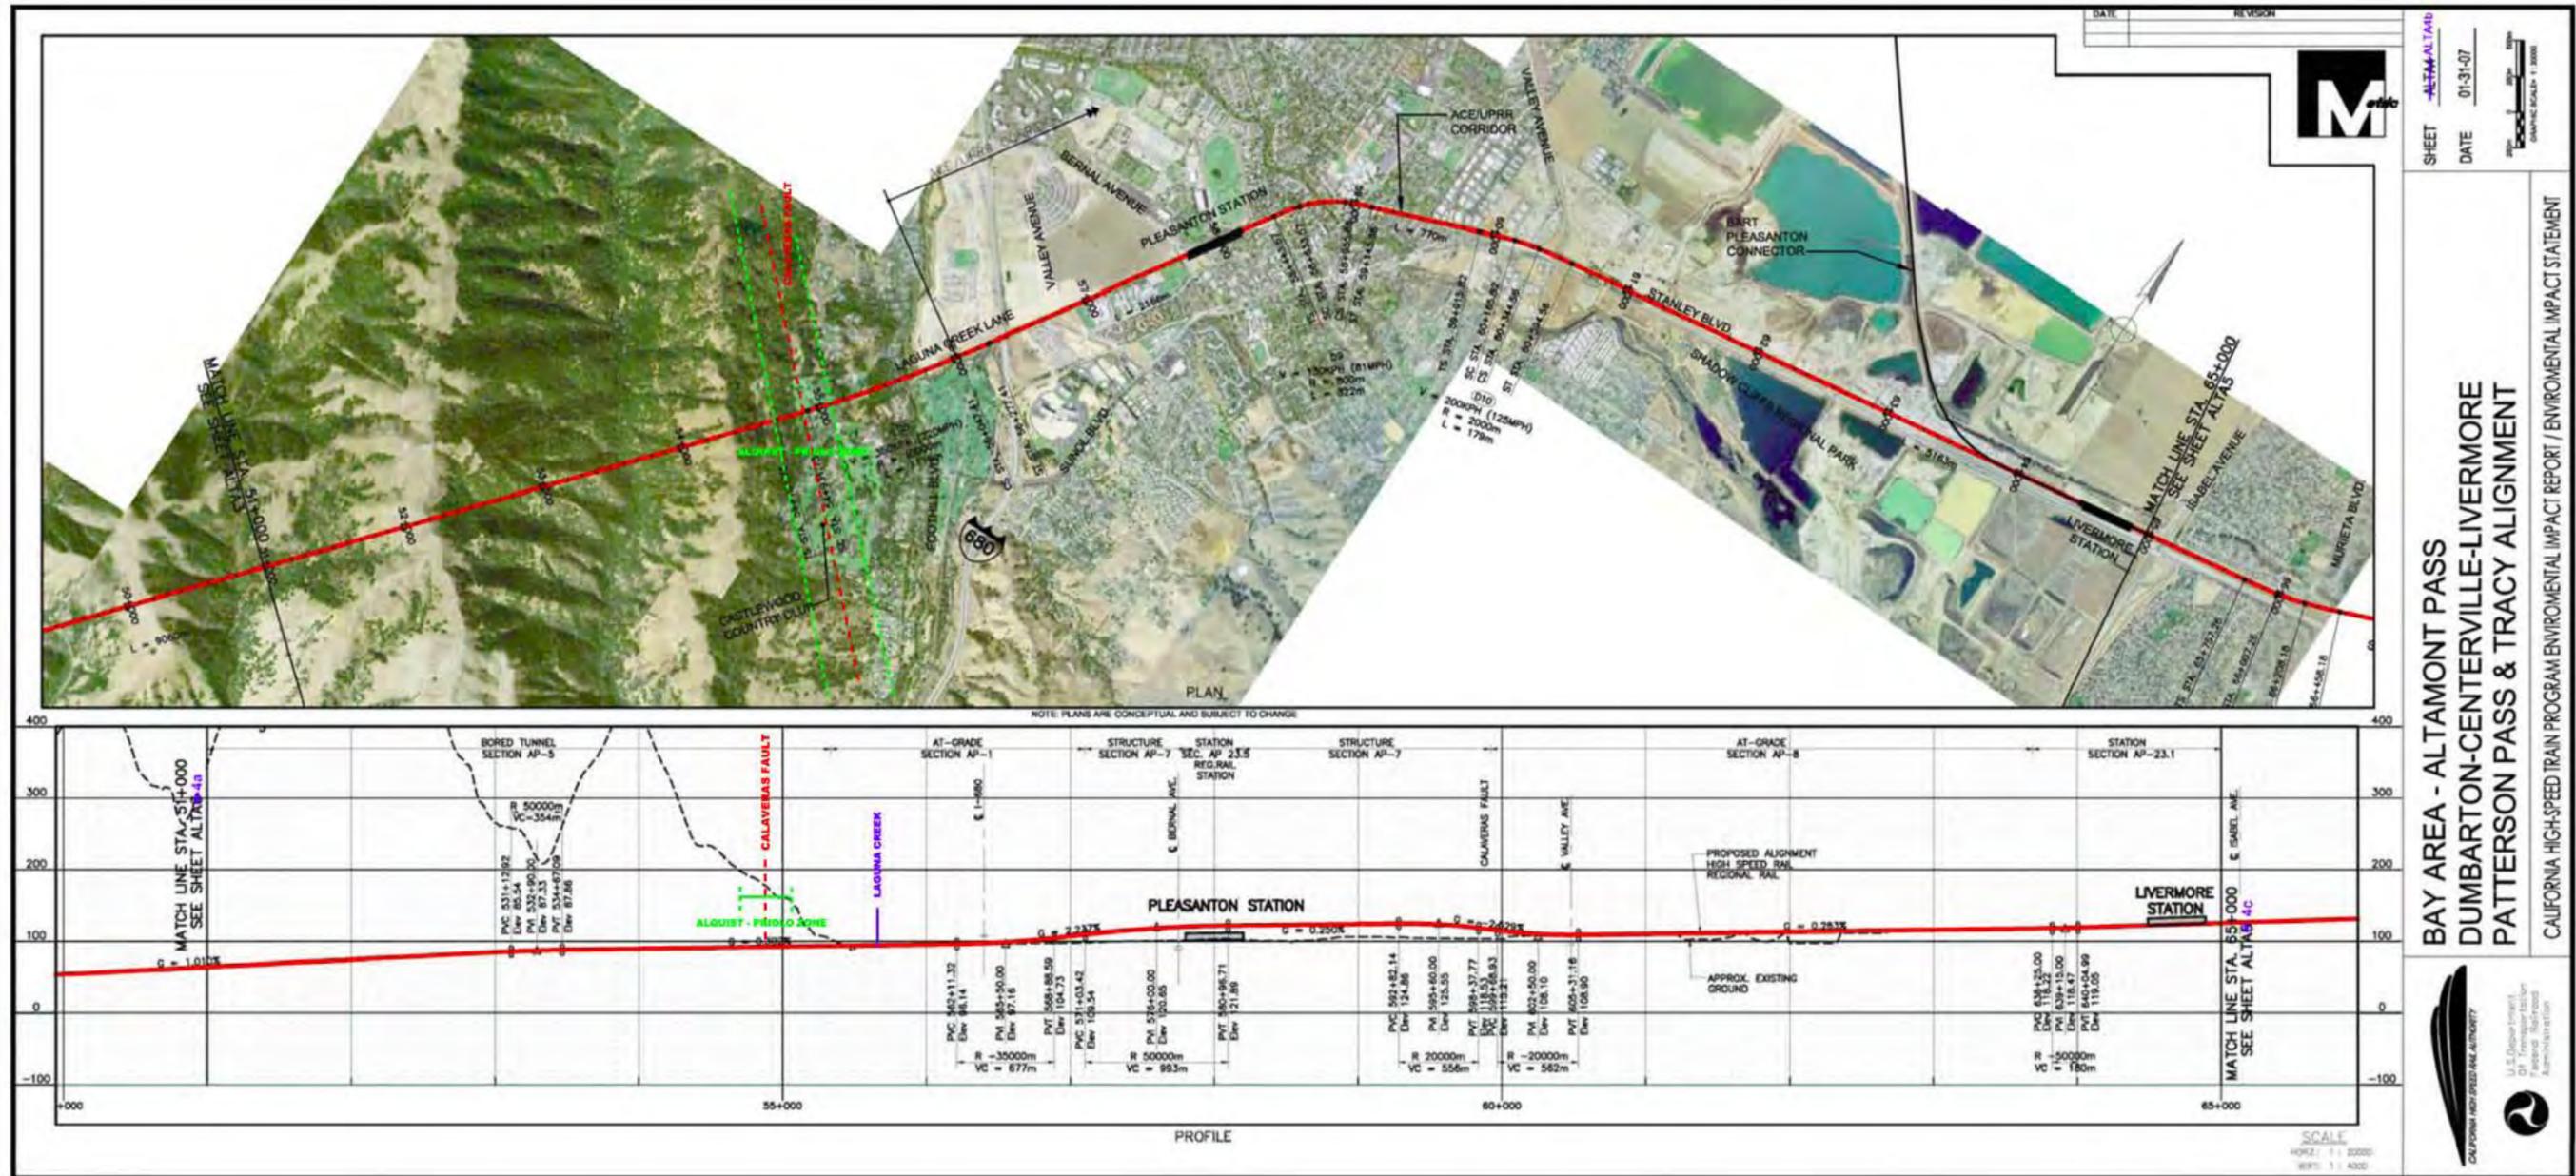

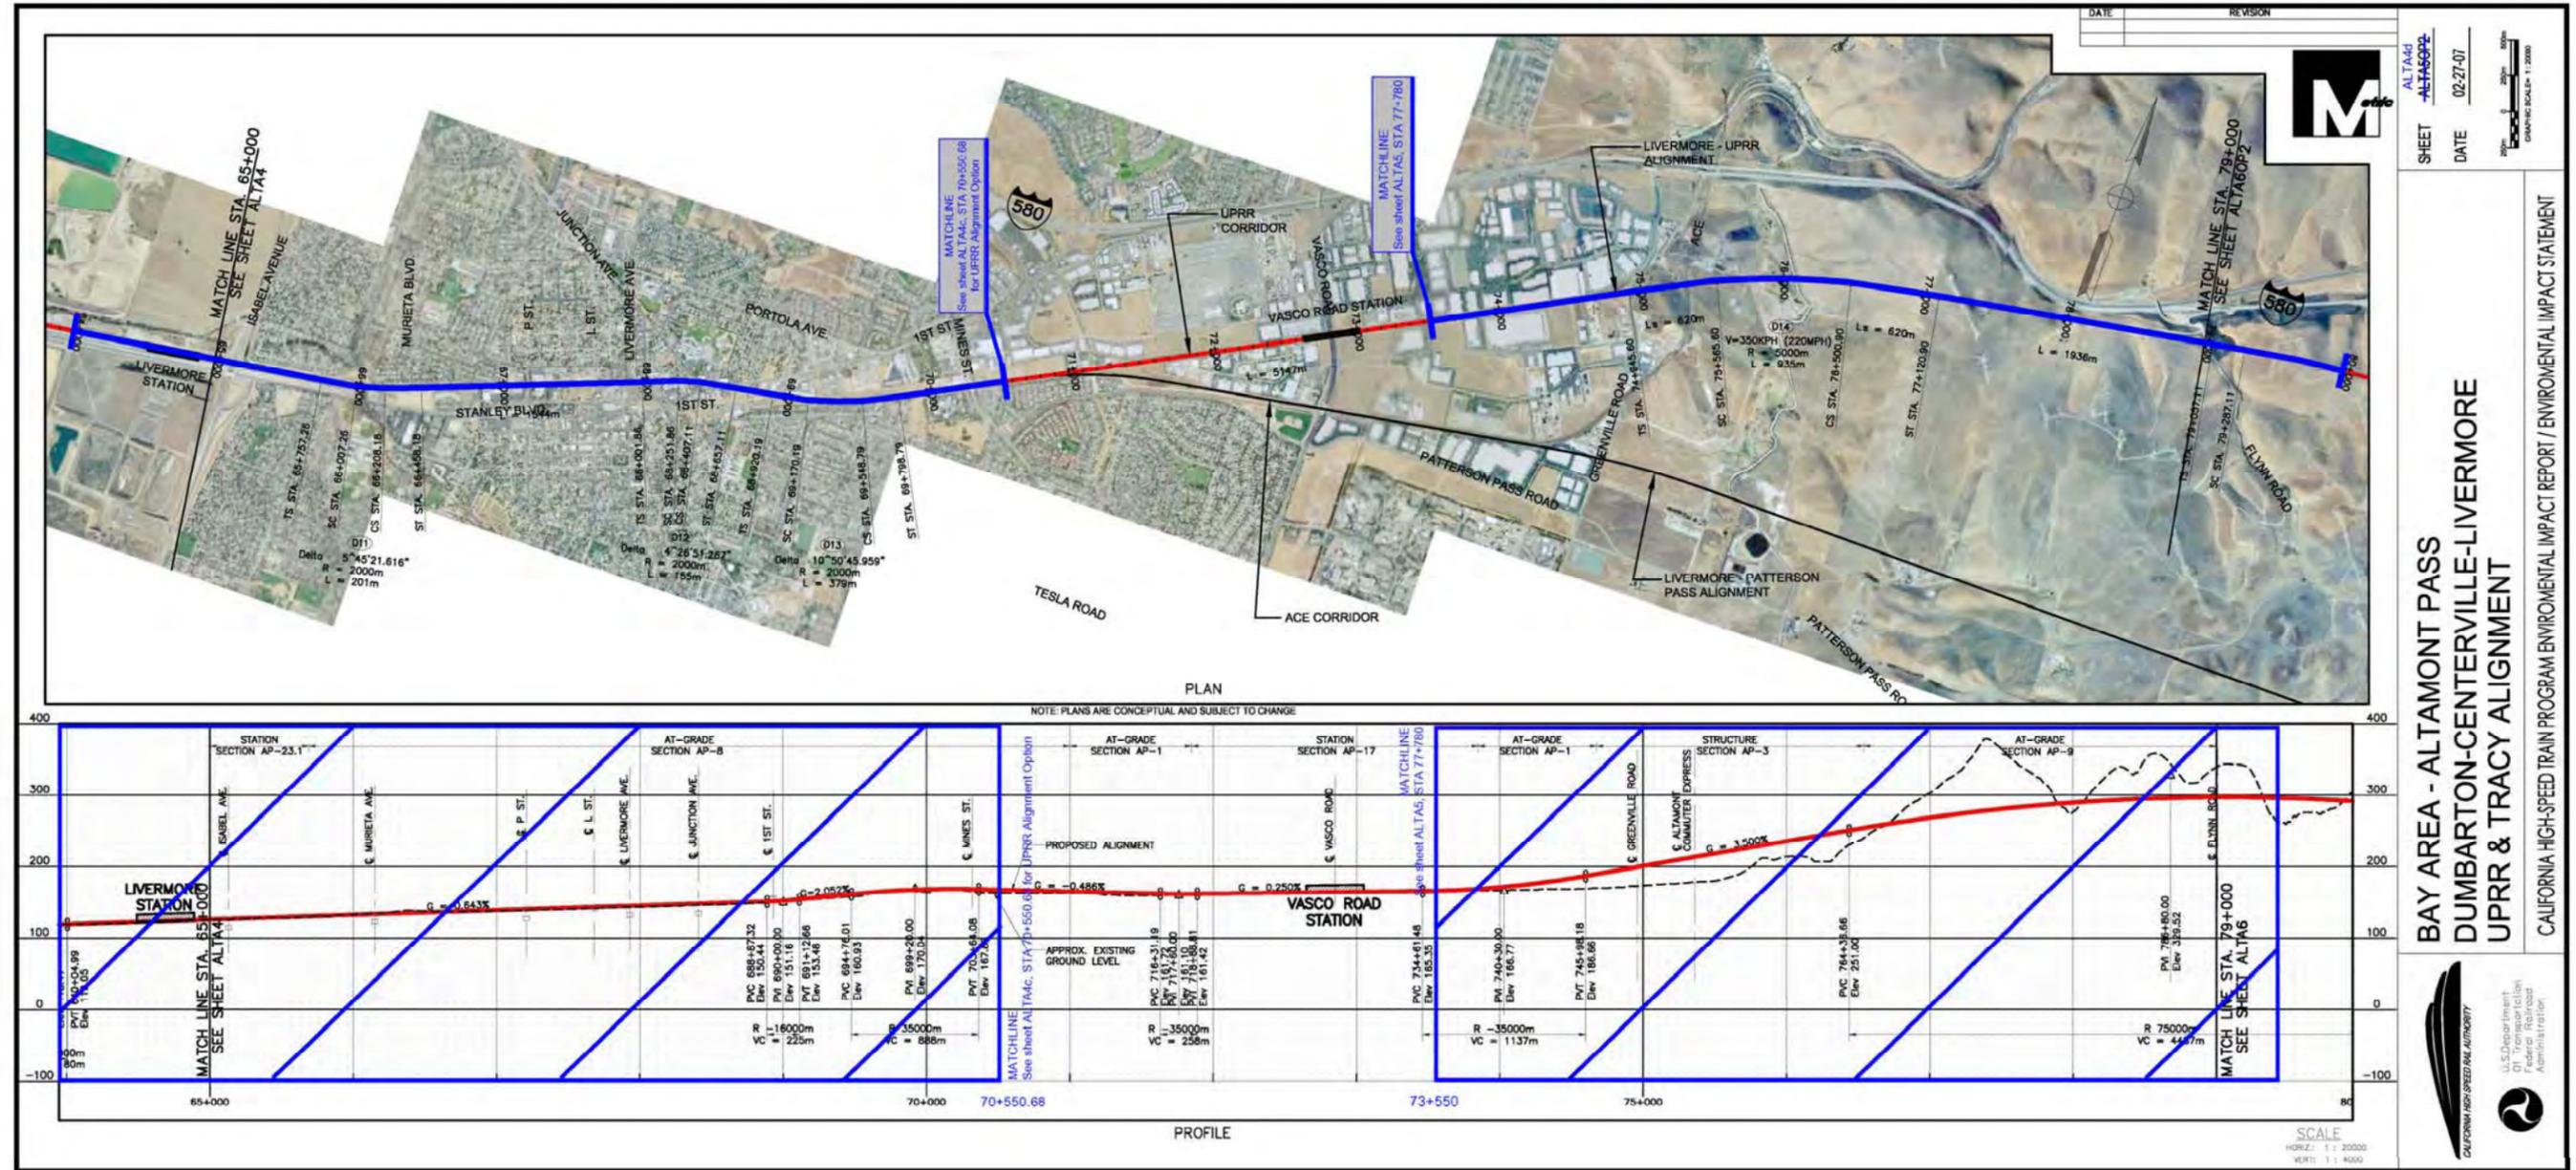


DATE: 02-27-07
SHEET: ALTAG02
DATE: 02-27-07

**BAY AREA - ALTAMONT PASS
DUMARTON-CENTERVILLE-LIVERMORE
UPRR & TRACY ALIGNMENT**

CALIFORNIA HIGH-SPEED TRAIN PROGRAM ENVIRONMENTAL IMPACT REPORT / ENVIRONMENTAL IMPACT STATEMENT

U.S. Department of Transportation
Federal Railroad Administration

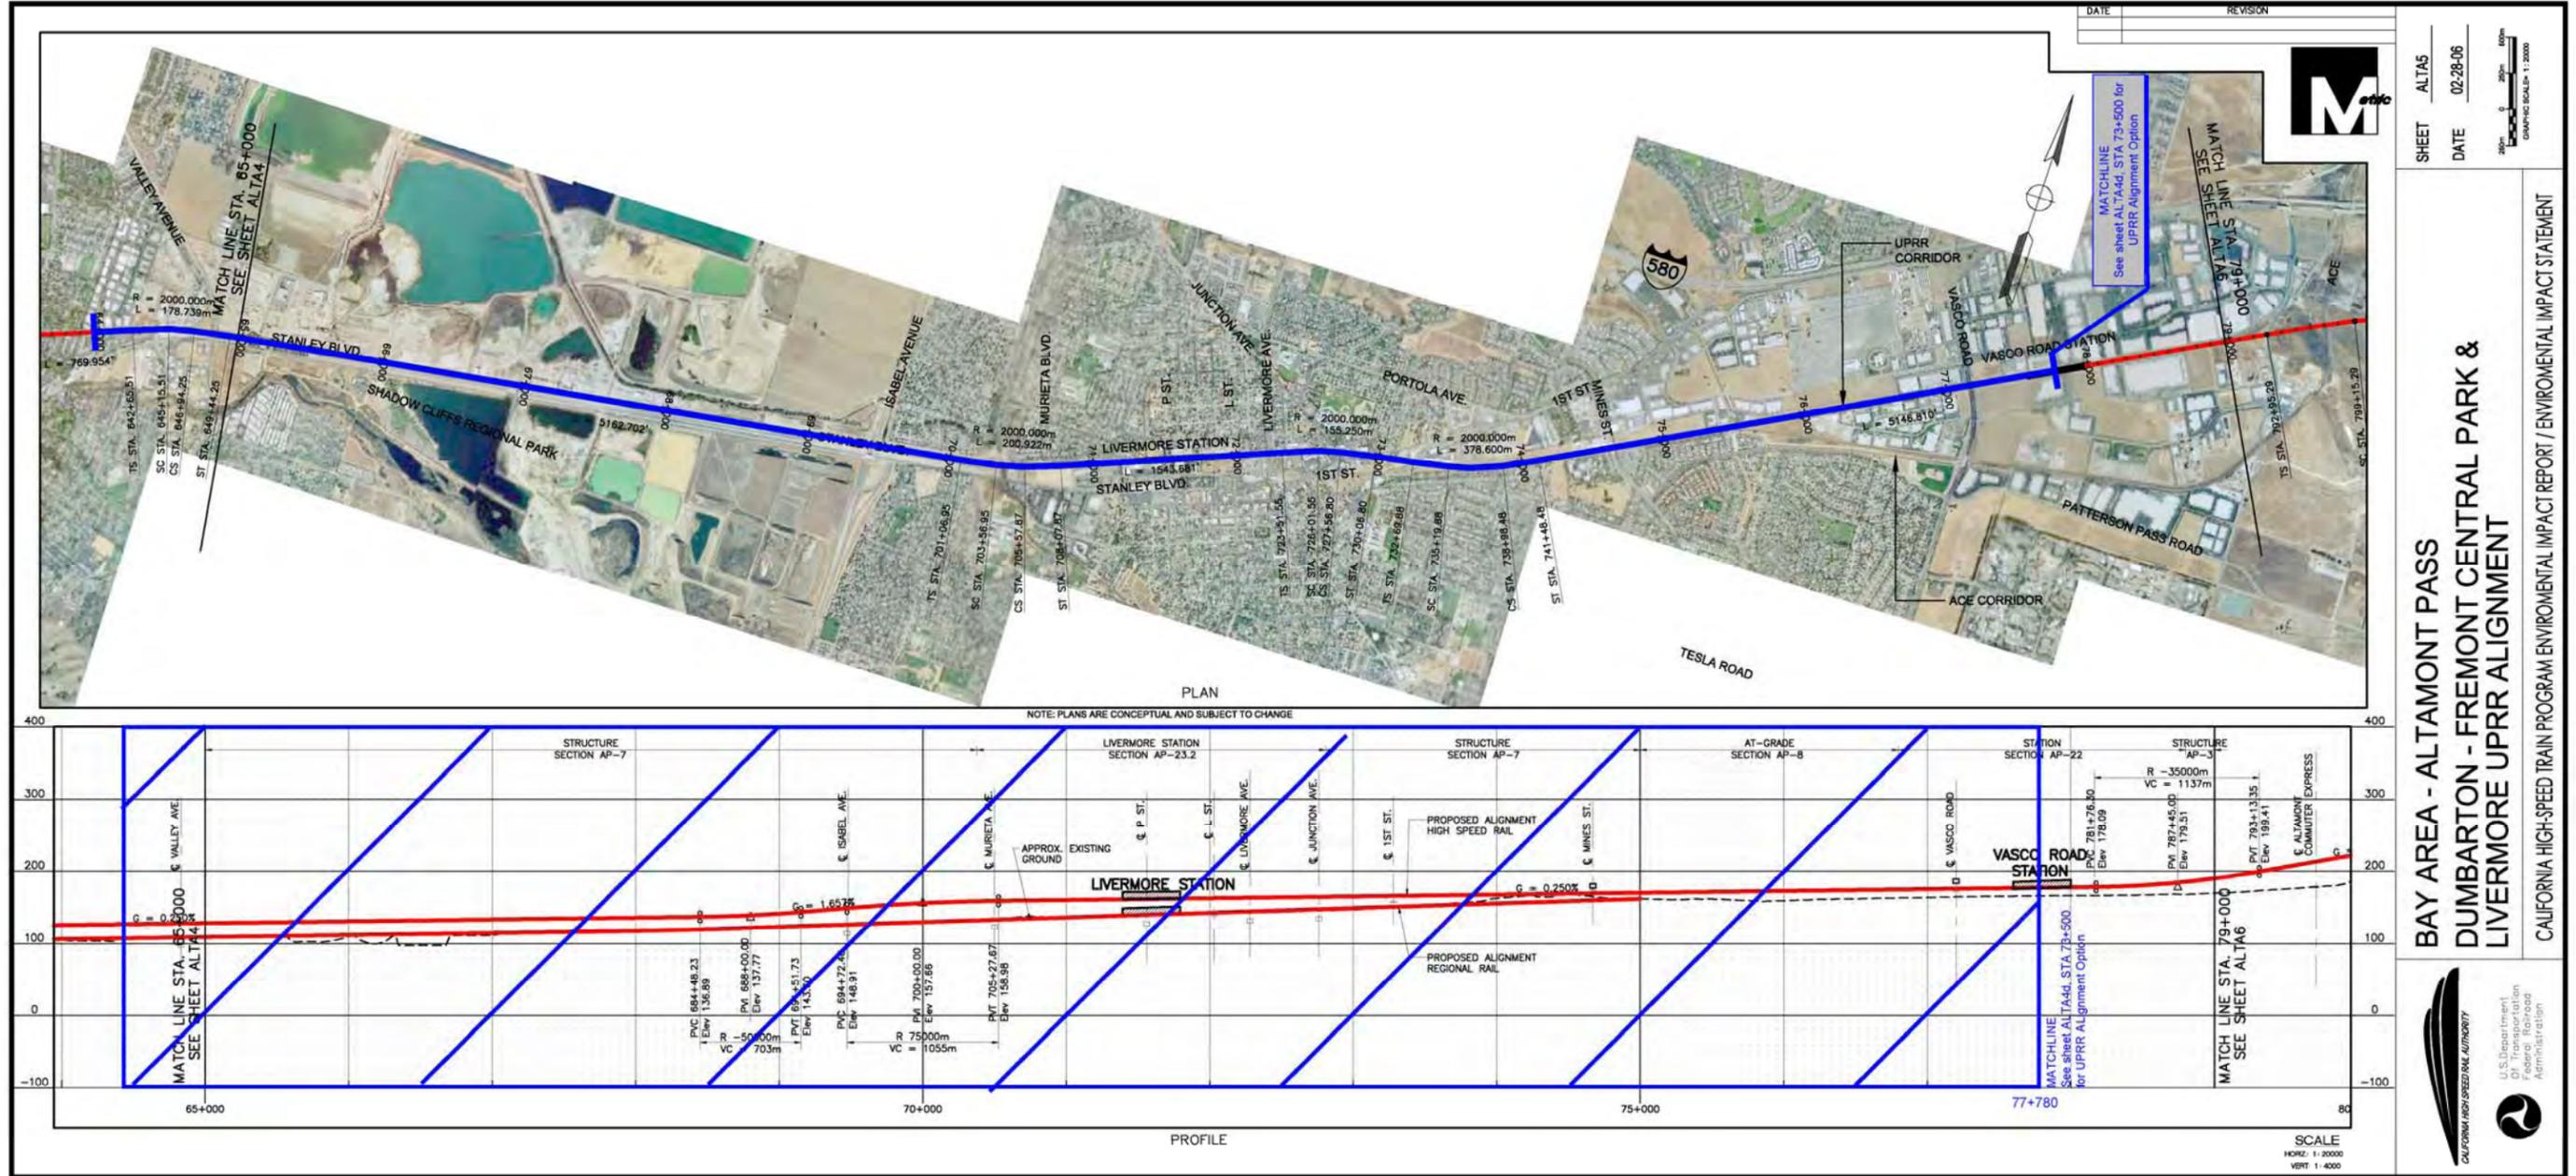



SHEET ALTA5
DATE 02-28-06
GRAPHIC SCALE: 1:2000

**BAY AREA - ALTAMONT PASS
DUMBARTON - FREMONT CENTRAL PARK &
LIVERMORE UPRR ALIGNMENT**

CALIFORNIA HIGH-SPEED TRAIN PROGRAM ENVIRONMENTAL IMPACT REPORT / ENVIRONMENTAL IMPACT STATEMENT



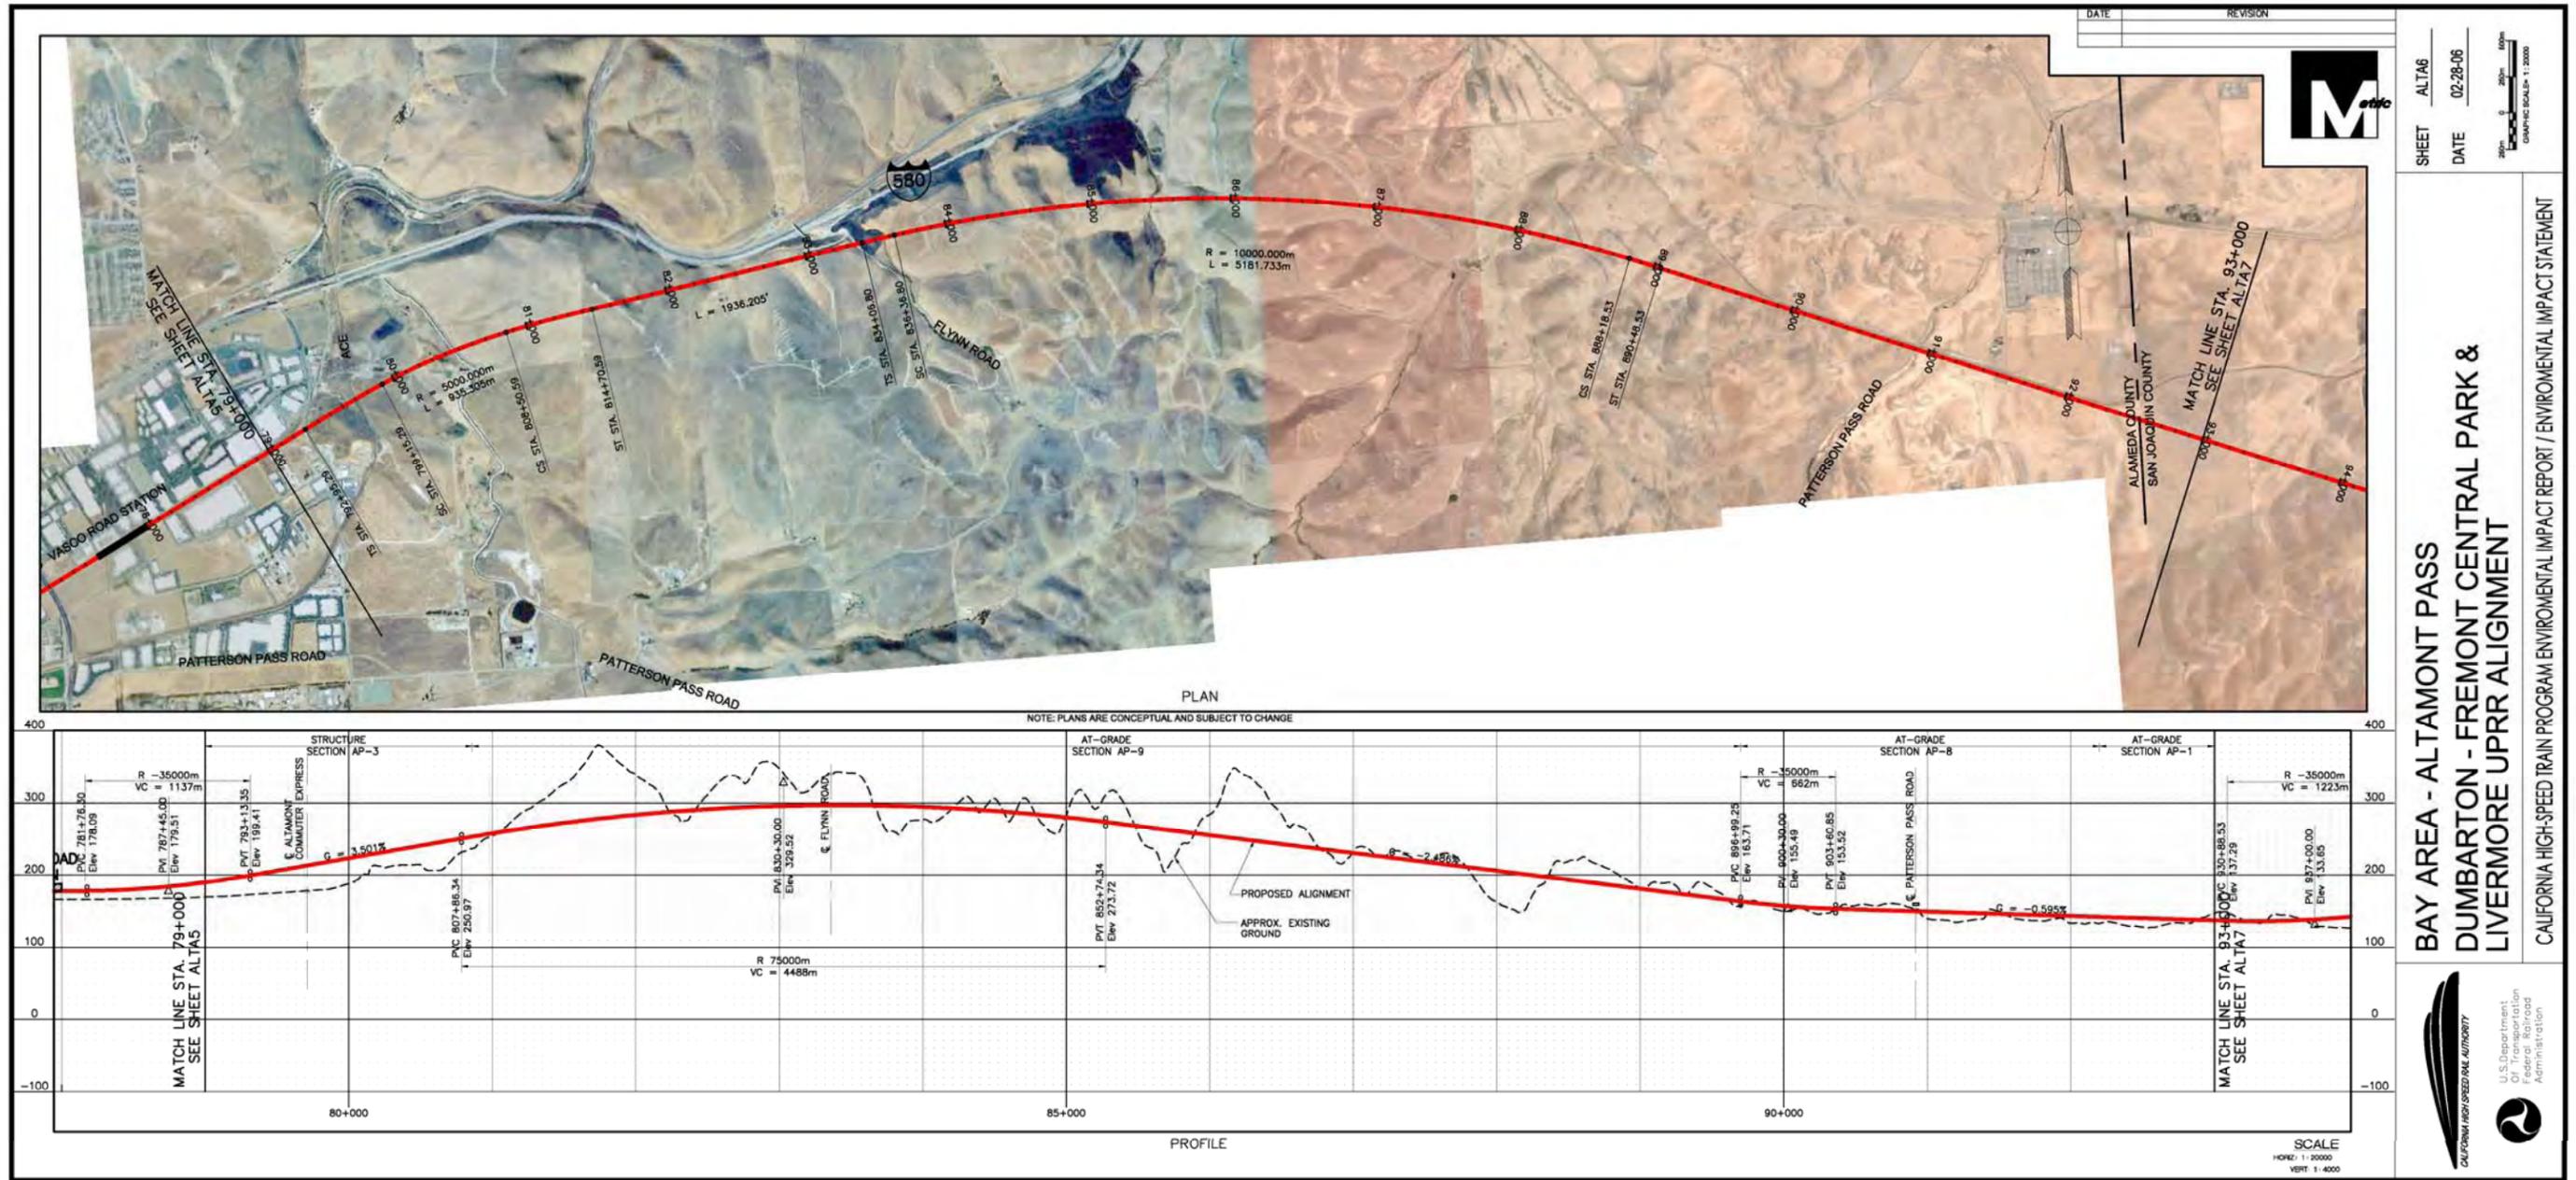

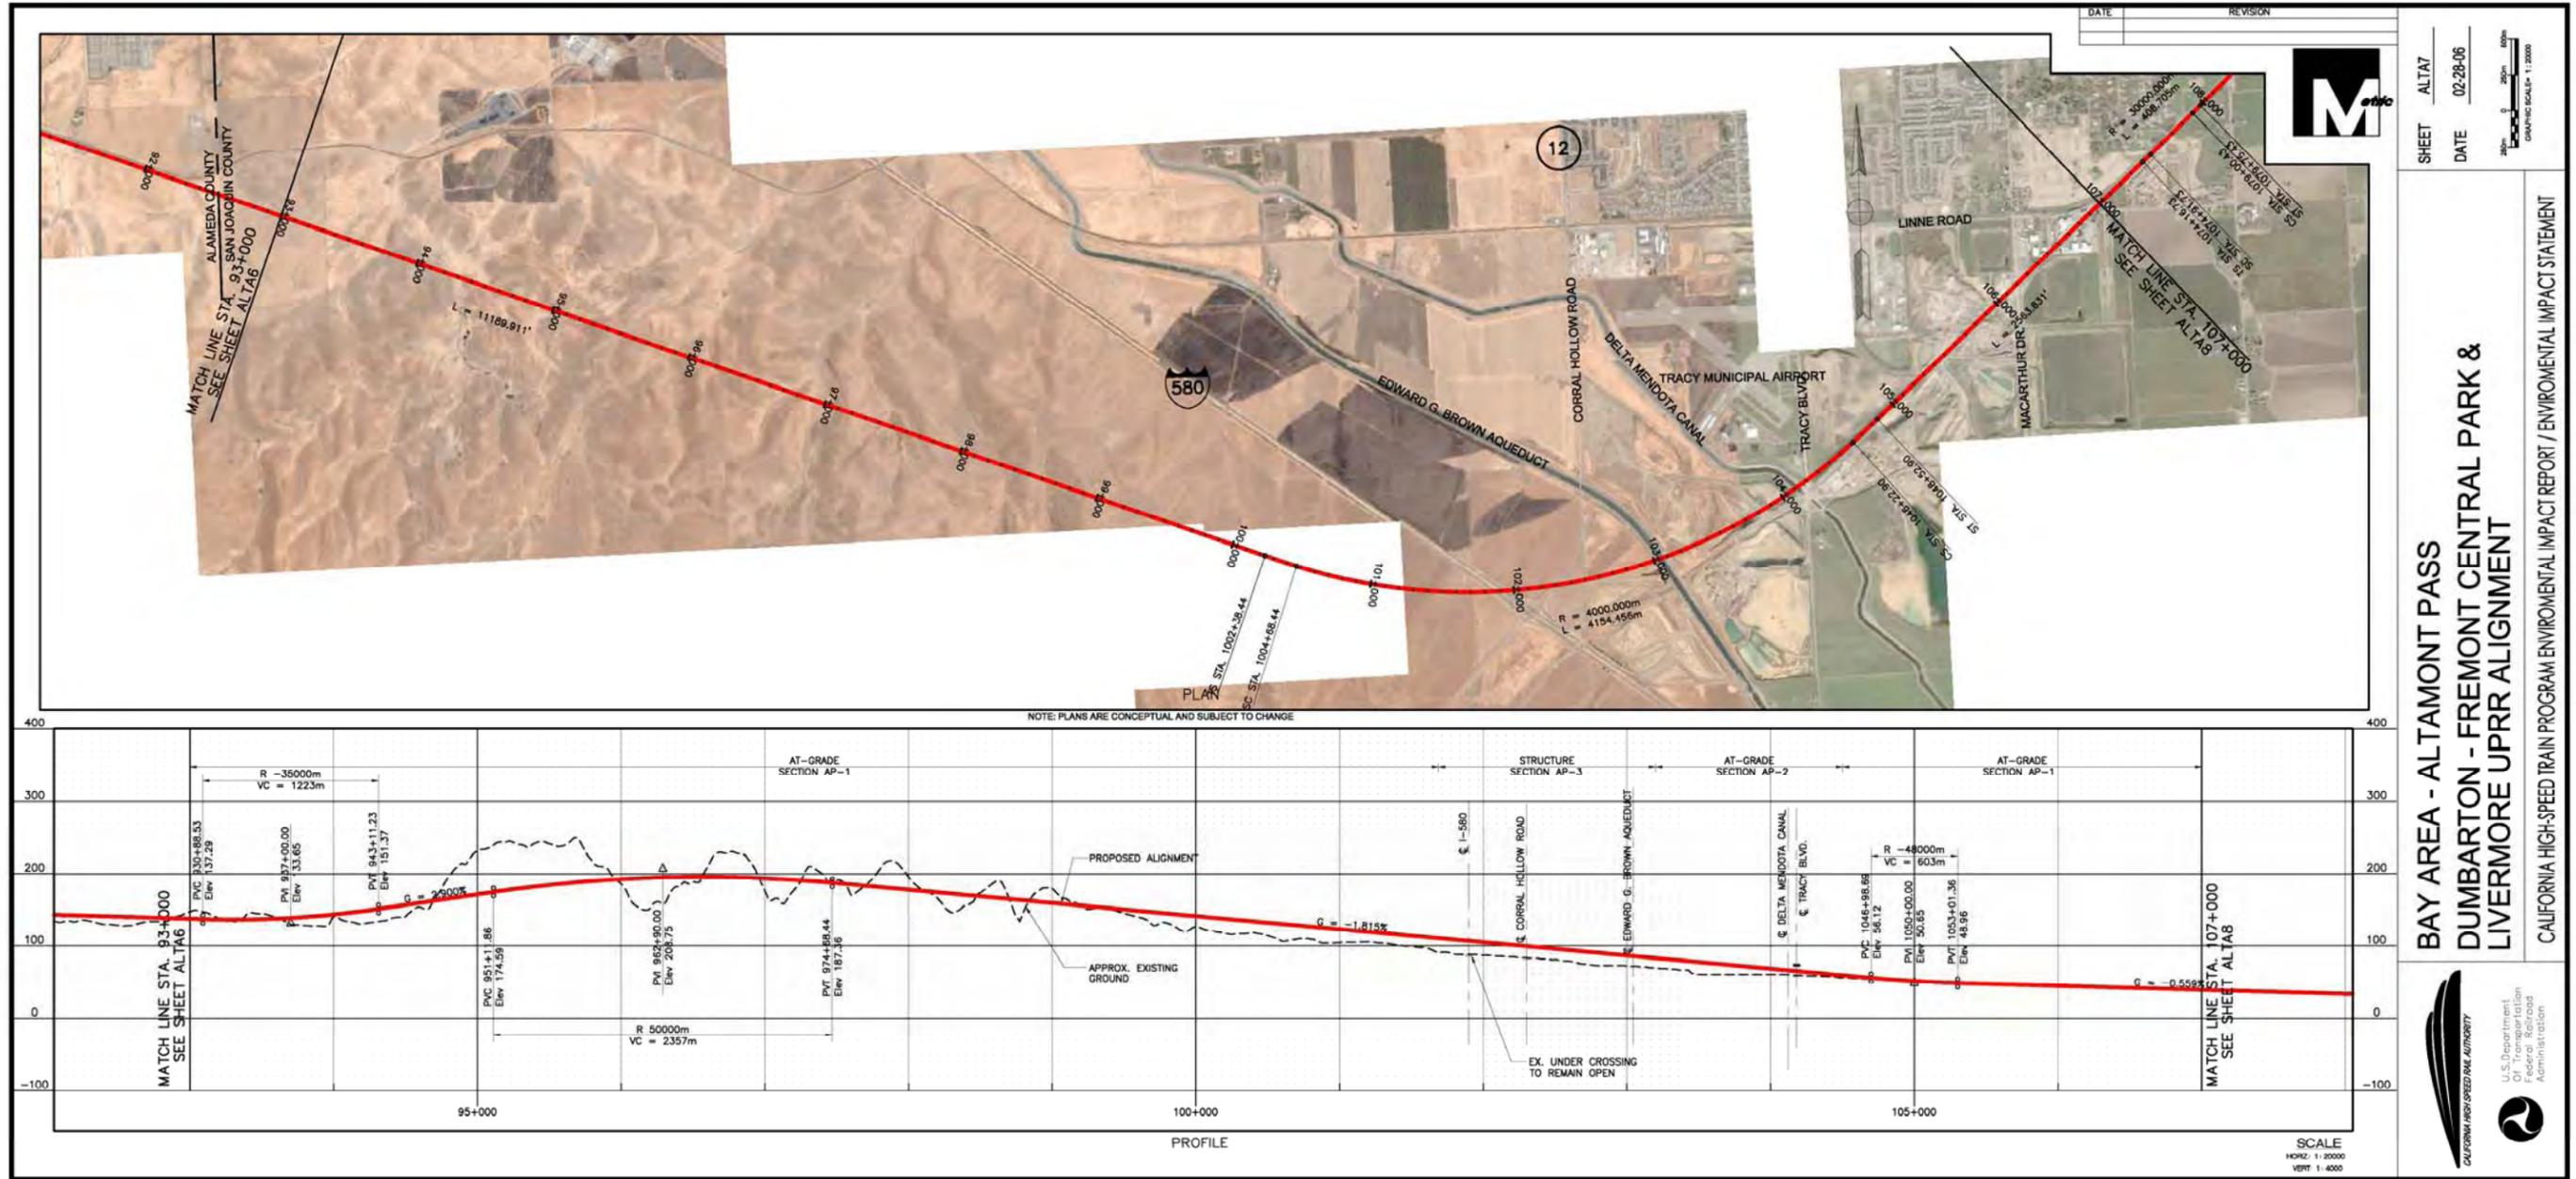


SHEET ALTA7
DATE 02-28-06
GRAPHIC SCALE 1:2000

**BAY AREA - ALTAMONT PASS
DUMBARTON - FREMONT CENTRAL PARK &
LIVERMORE UPRR ALIGNMENT**

CALIFORNIA HIGH-SPEED TRAIN PROGRAM ENVIRONMENTAL IMPACT REPORT / ENVIRONMENTAL IMPACT STATEMENT



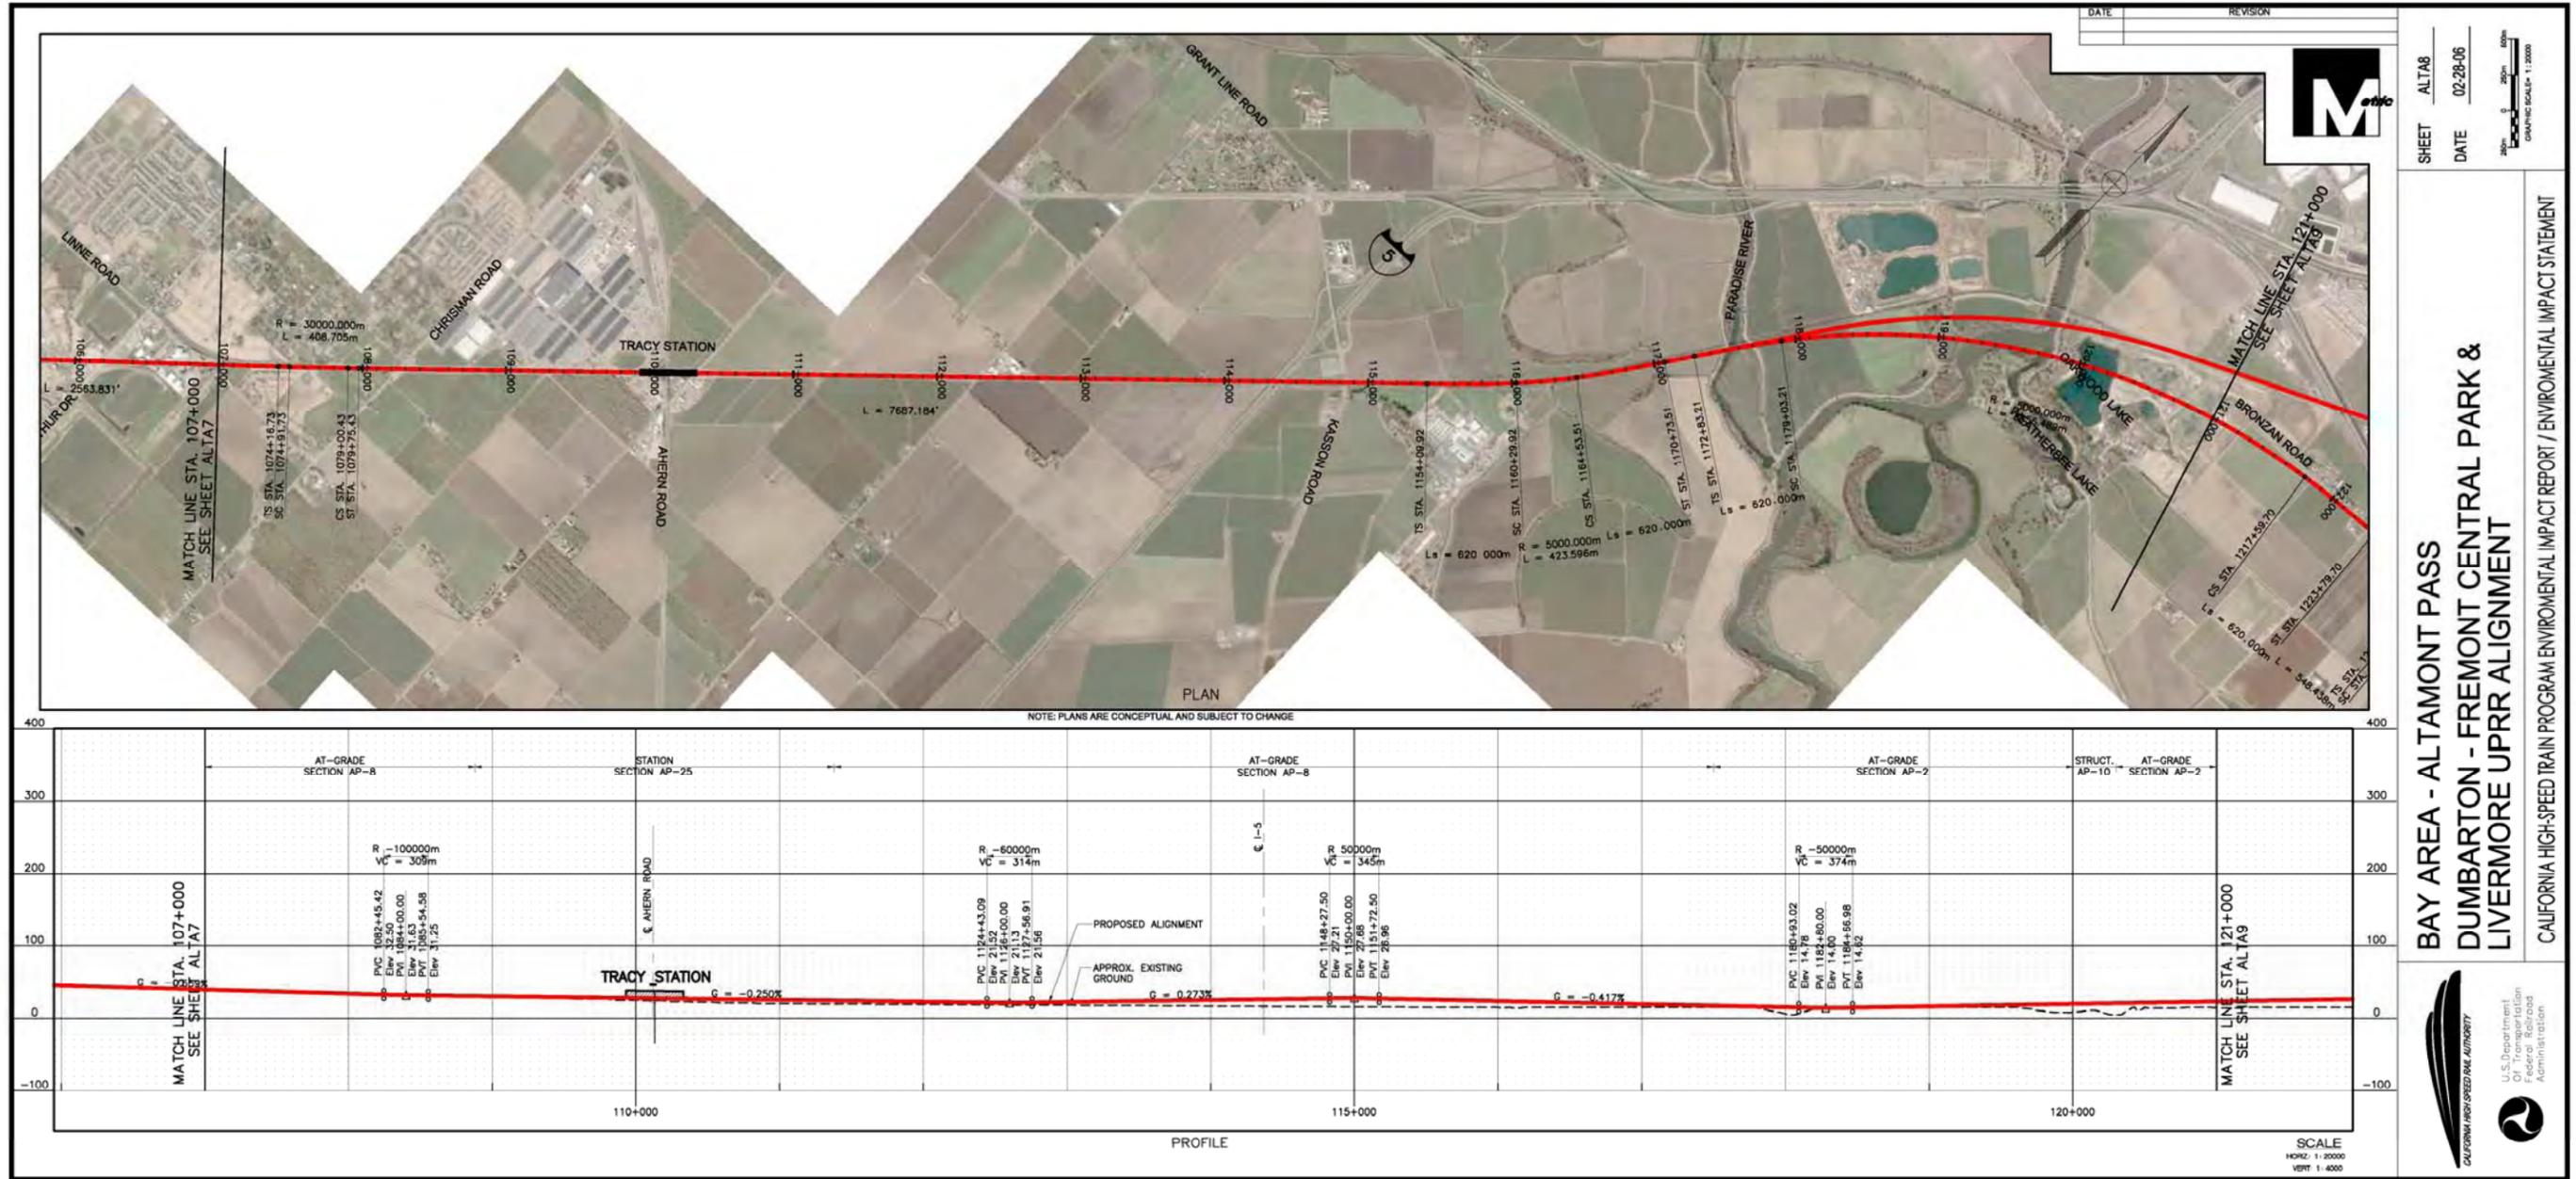



SHEET **ALTA8**
DATE **02-28-06**
GRAPHIC SCALE 1:2000

**BAY AREA - ALTAMONT PASS
DUMBARTON - FREMONT CENTRAL PARK &
LIVERMORE UPRR ALIGNMENT**

CALIFORNIA HIGH-SPEED TRAIN PROGRAM ENVIRONMENTAL IMPACT REPORT / ENVIRONMENTAL IMPACT STATEMENT



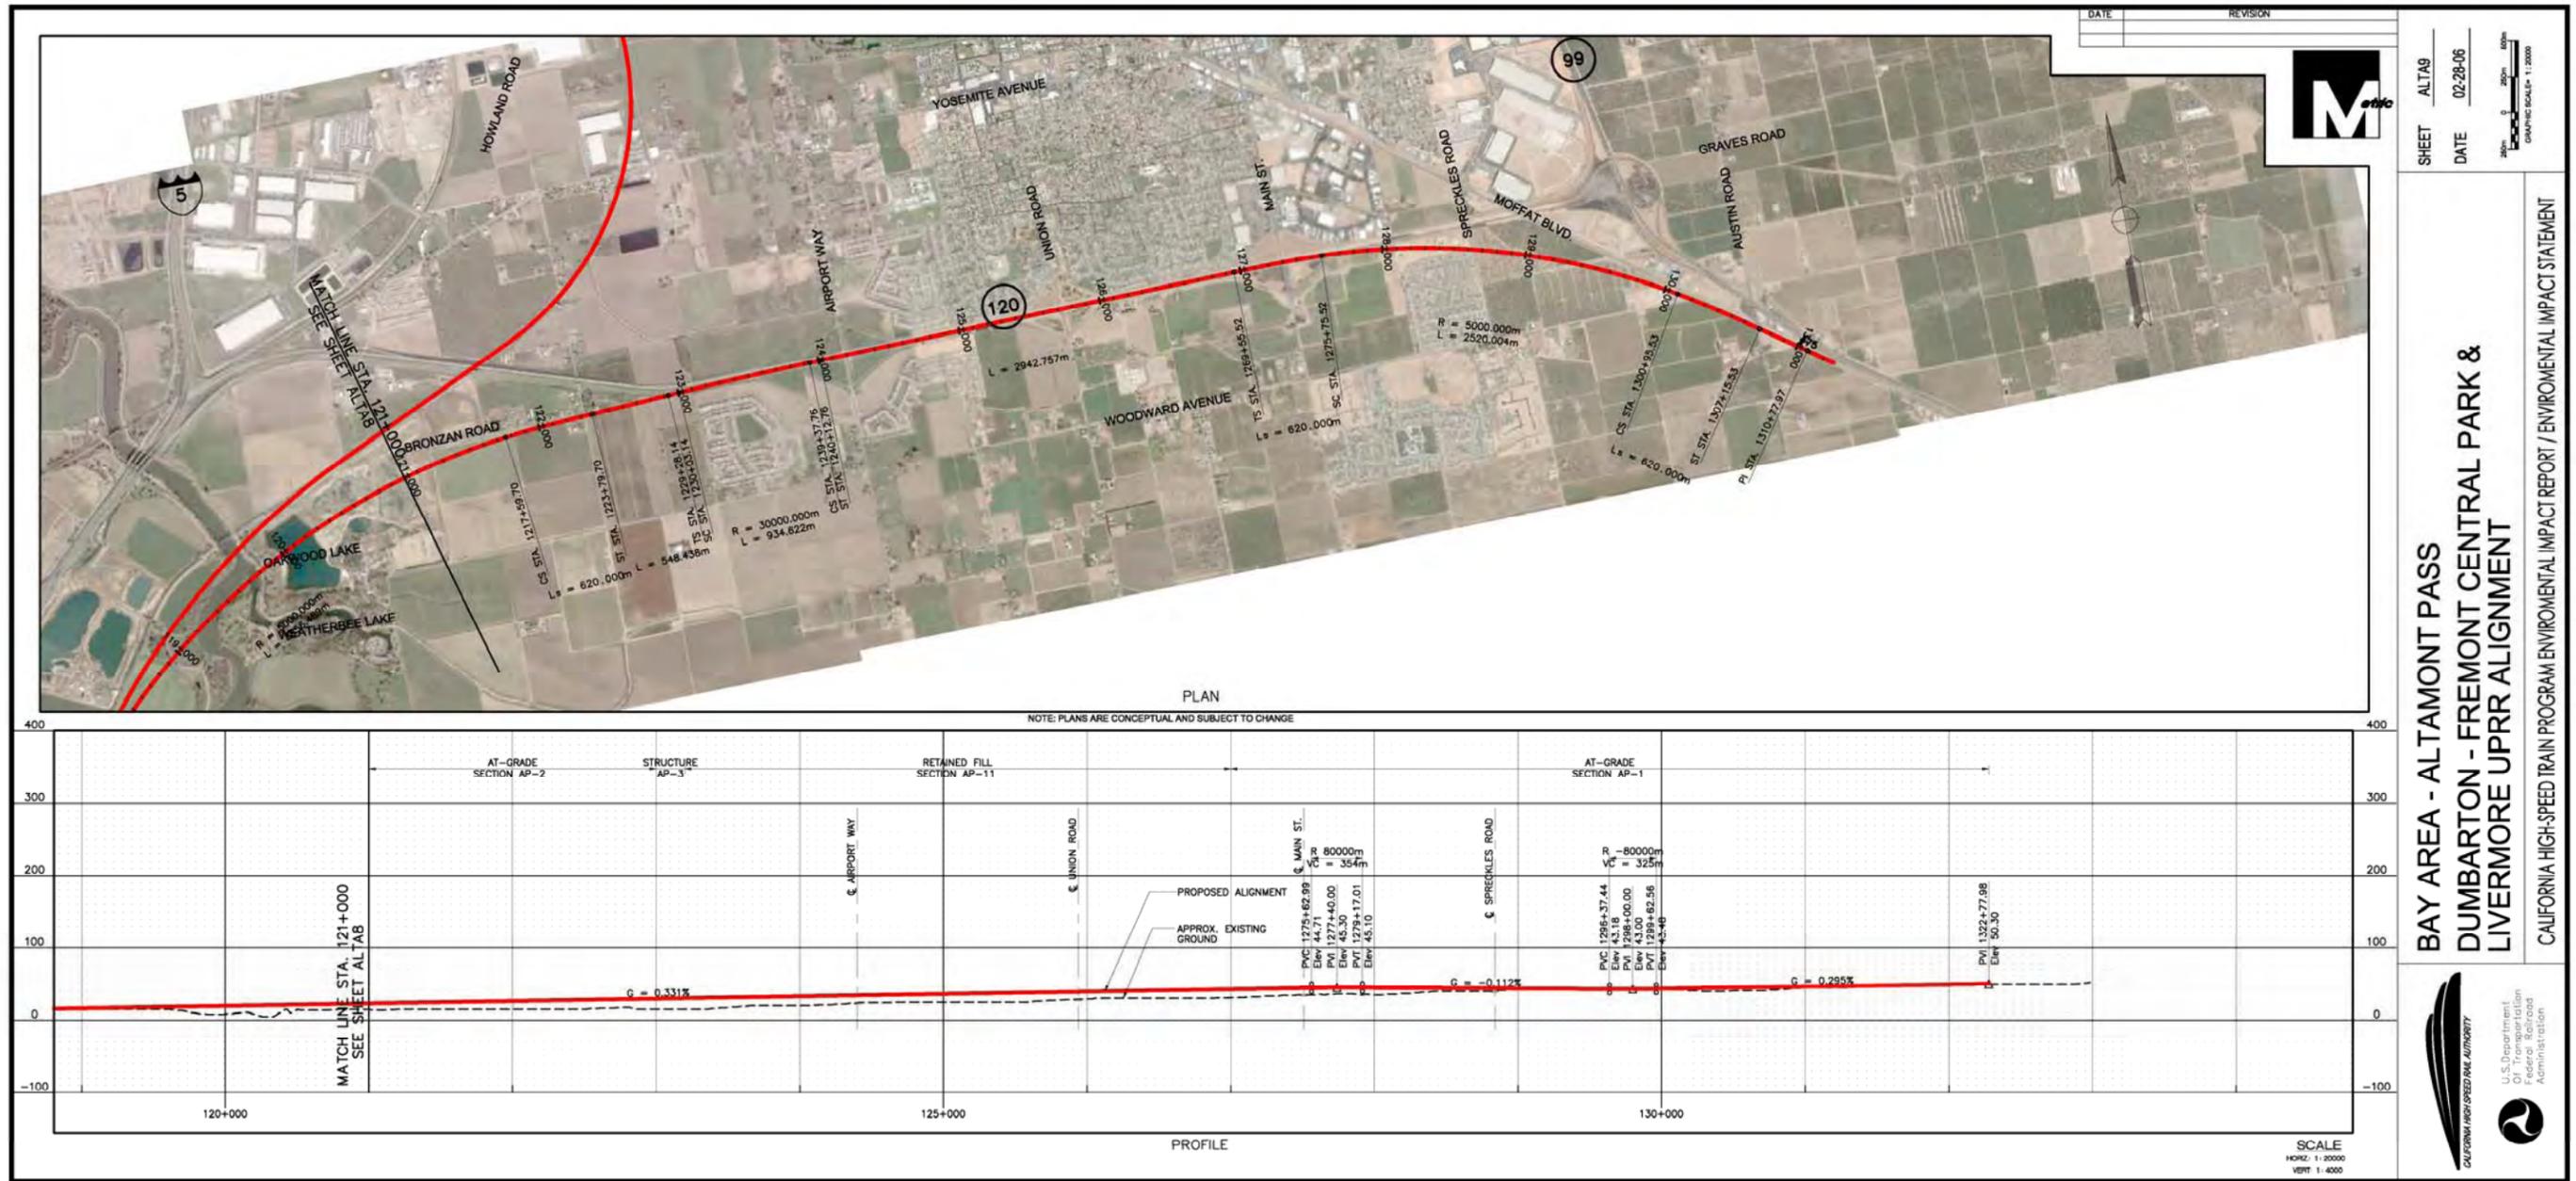

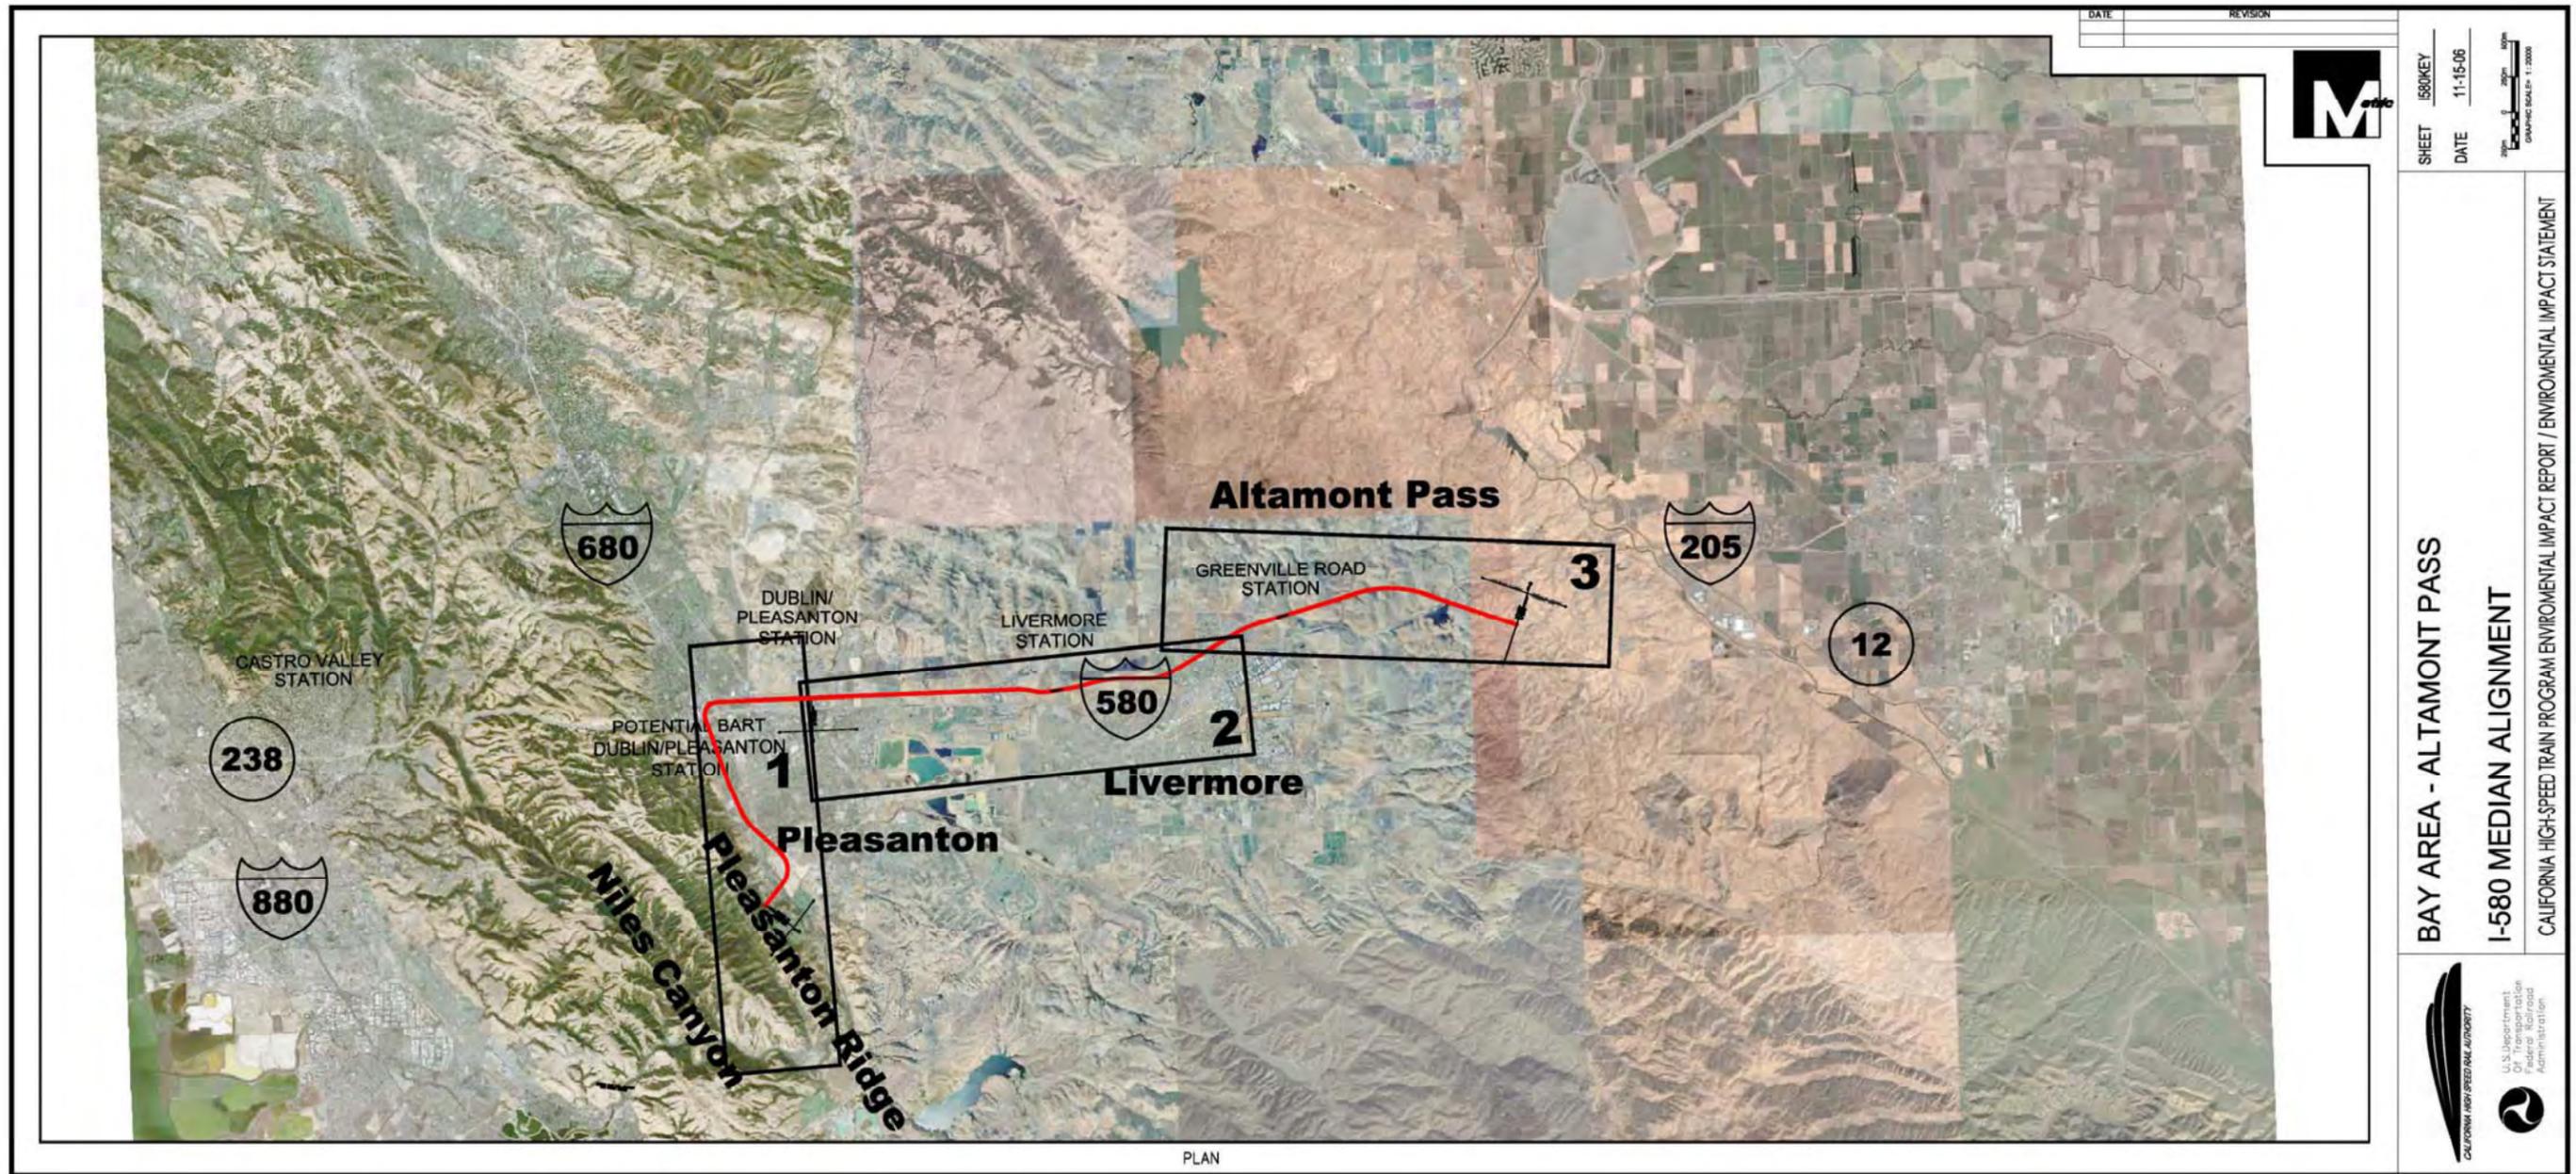


DATE	REVISION

M

SHEET 1580KEY
DATE 11-15-06
GRAPHIC SCALE: 1" = 2000'

BAY AREA - ALTAMONT PASS
 I-580 MEDIAN ALIGNMENT
 CALIFORNIA HIGH-SPEED TRAIN PROGRAM ENVIRONMENTAL IMPACT REPORT / ENVIRONMENTAL IMPACT STATEMENT



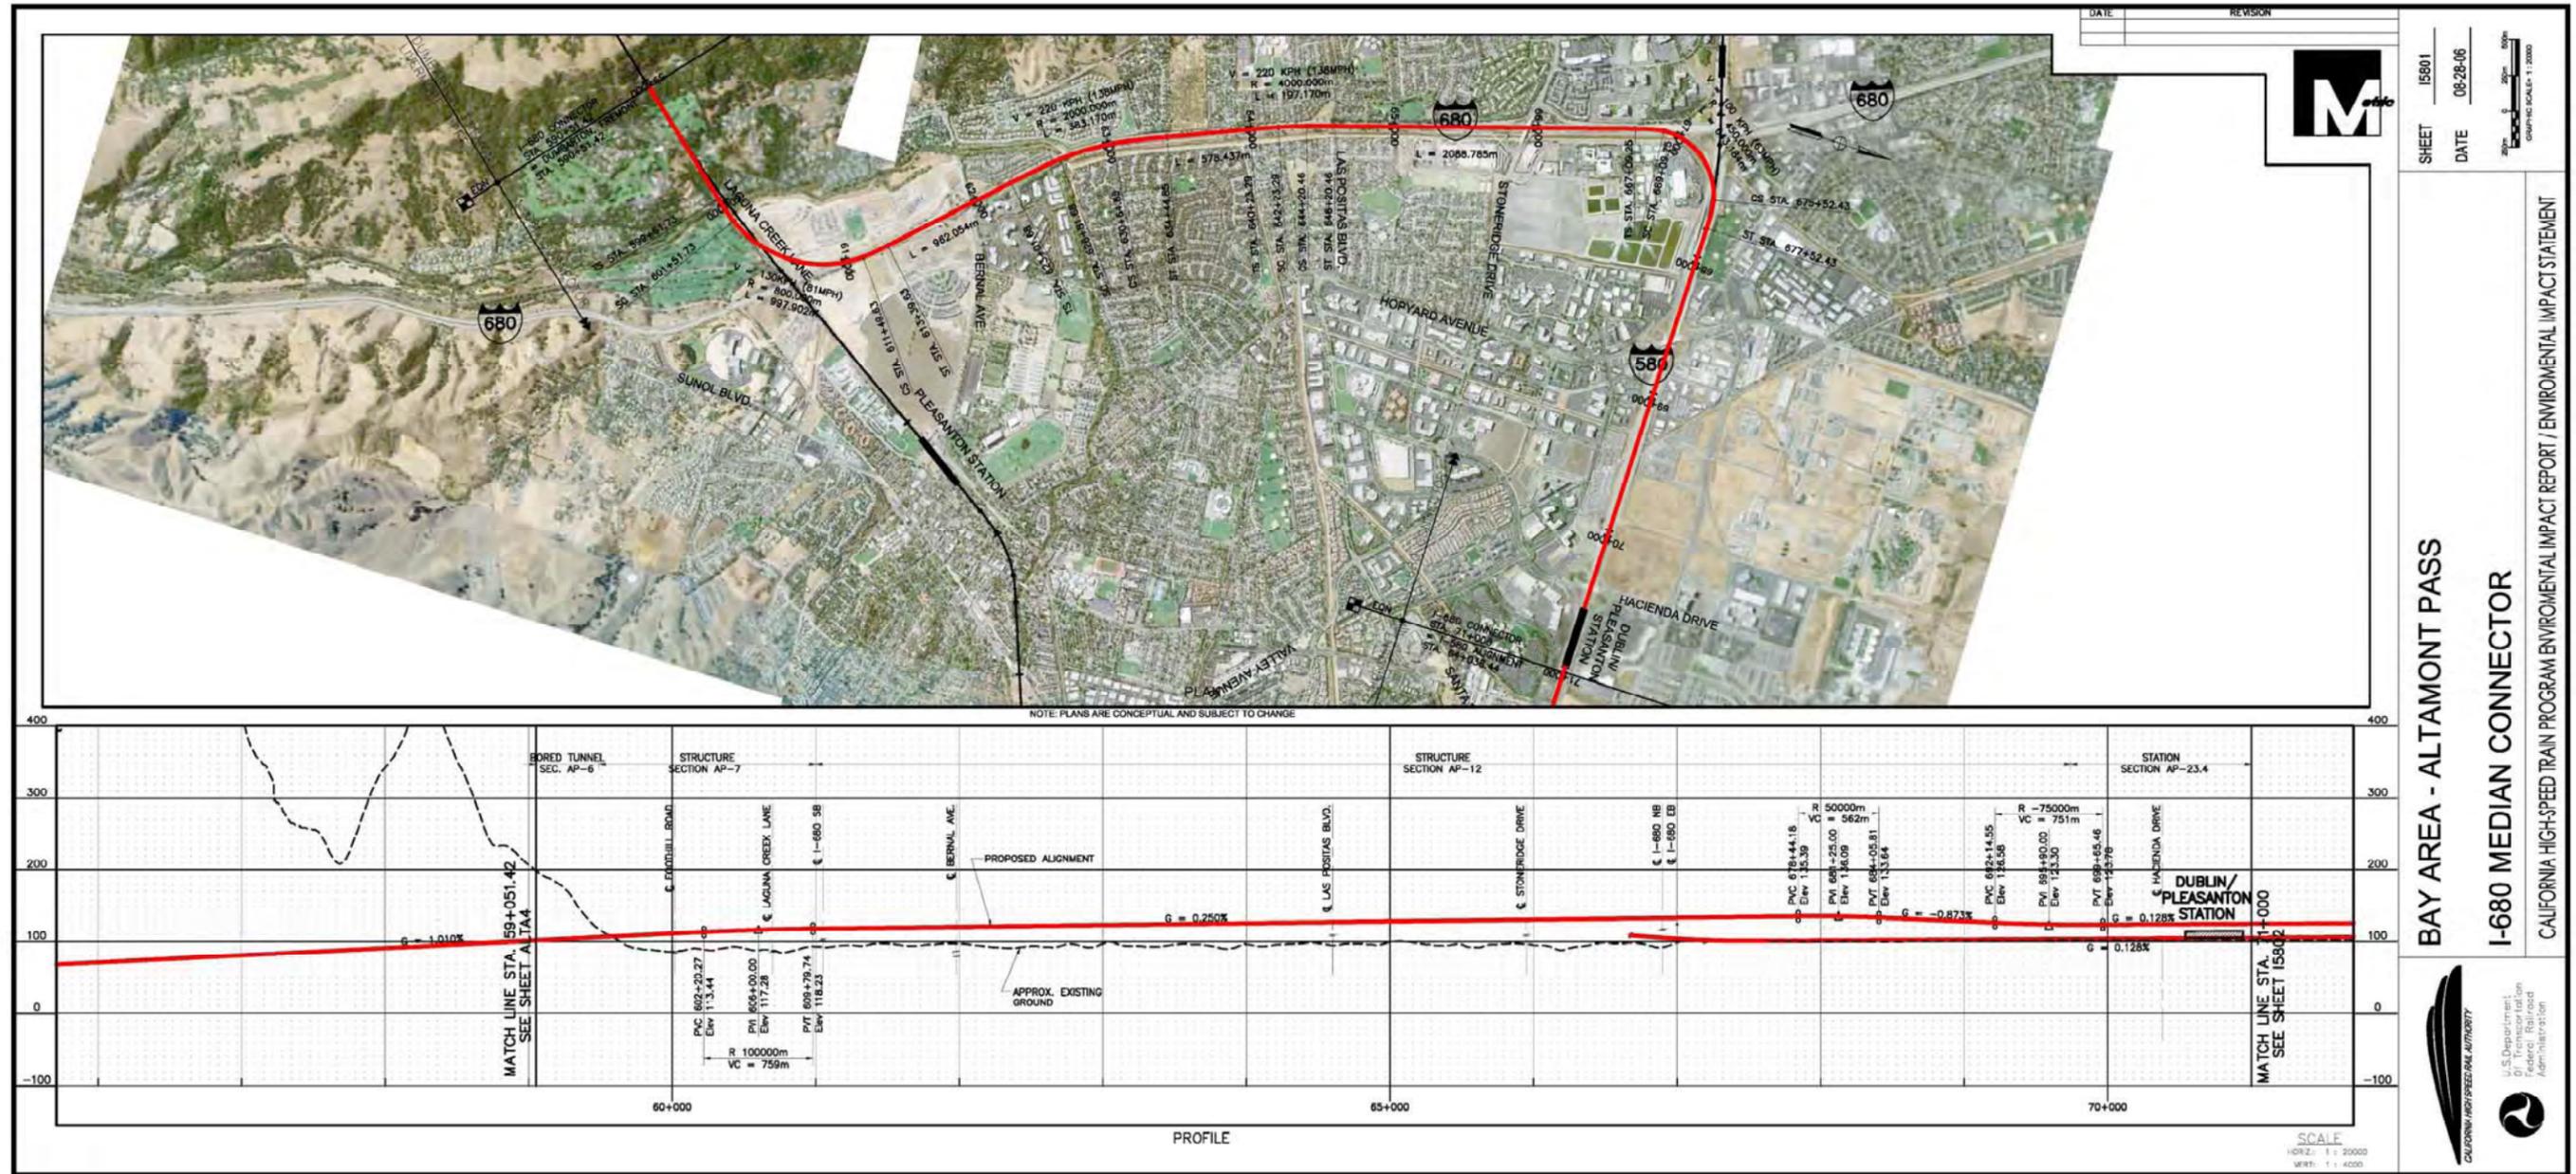


DATE	REVISION



SHEET 15601
DATE 08-28-06
GRAPHIC SCALE 1" = 2000'

BAY AREA - ALTAMONT PASS
I-680 MEDIAN CONNECTOR
CALIFORNIA HIGH-SPEED TRAIN PROGRAM ENVIRONMENTAL IMPACT REPORT / ENVIRONMENTAL IMPACT STATEMENT



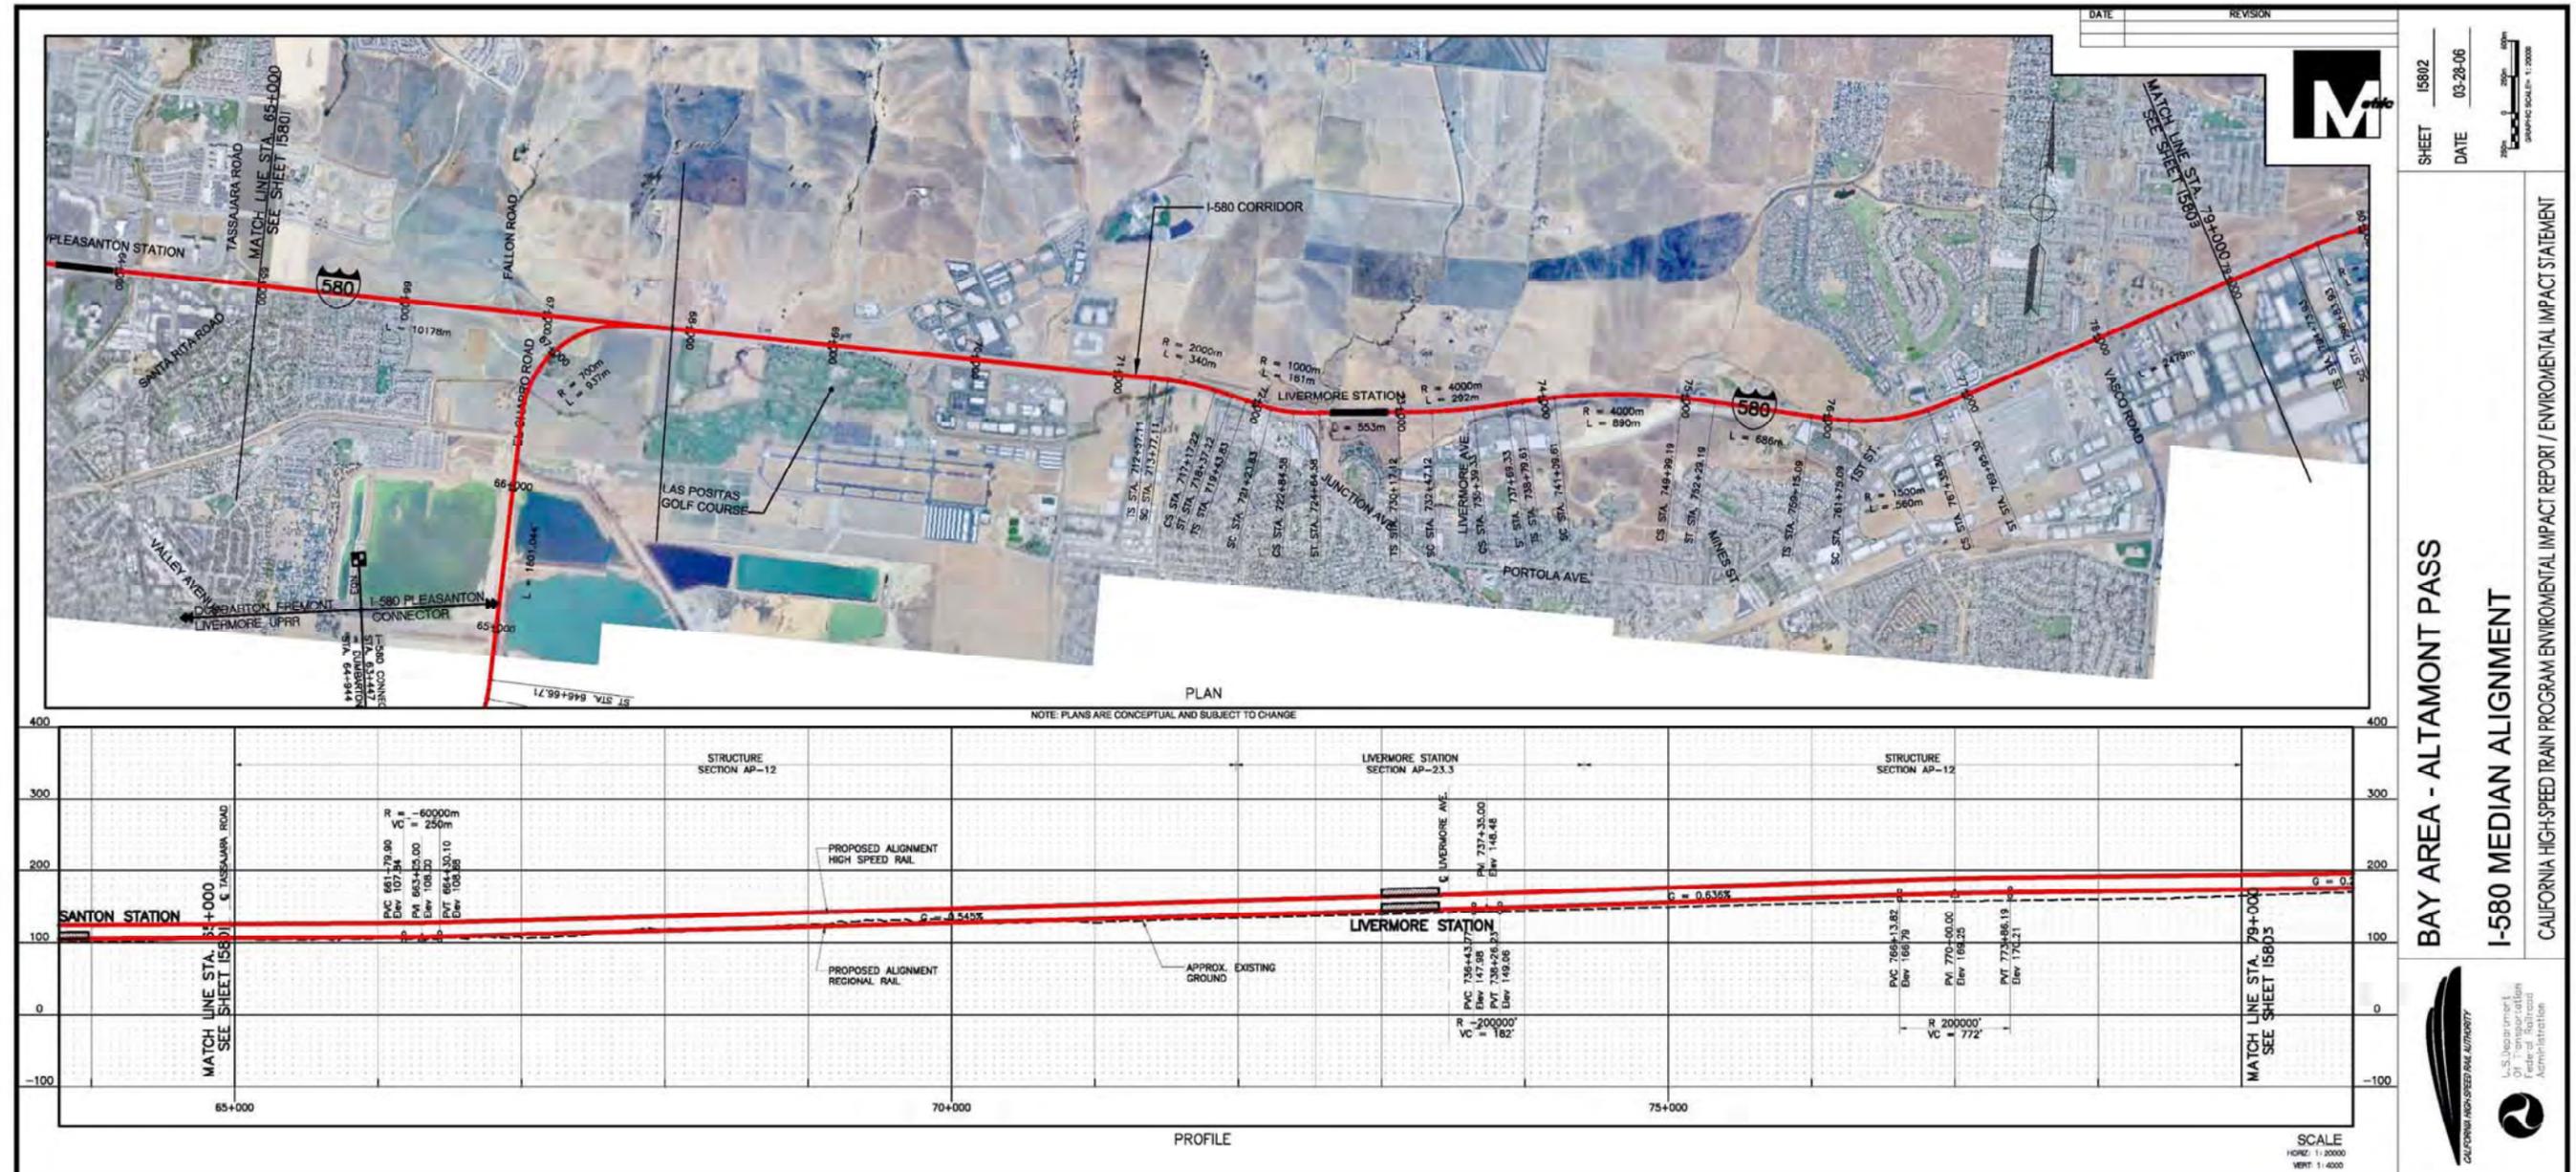

SHEET 15802
DATE 03-28-06


GRAPHIC SCALE: 1"=2000'


BAY AREA - ALTAMONT PASS


I-580 MEDIAN ALIGNMENT


CALIFORNIA HIGH-SPEED TRAIN PROGRAM ENVIRONMENTAL IMPACT REPORT / ENVIRONMENTAL IMPACT STATEMENT




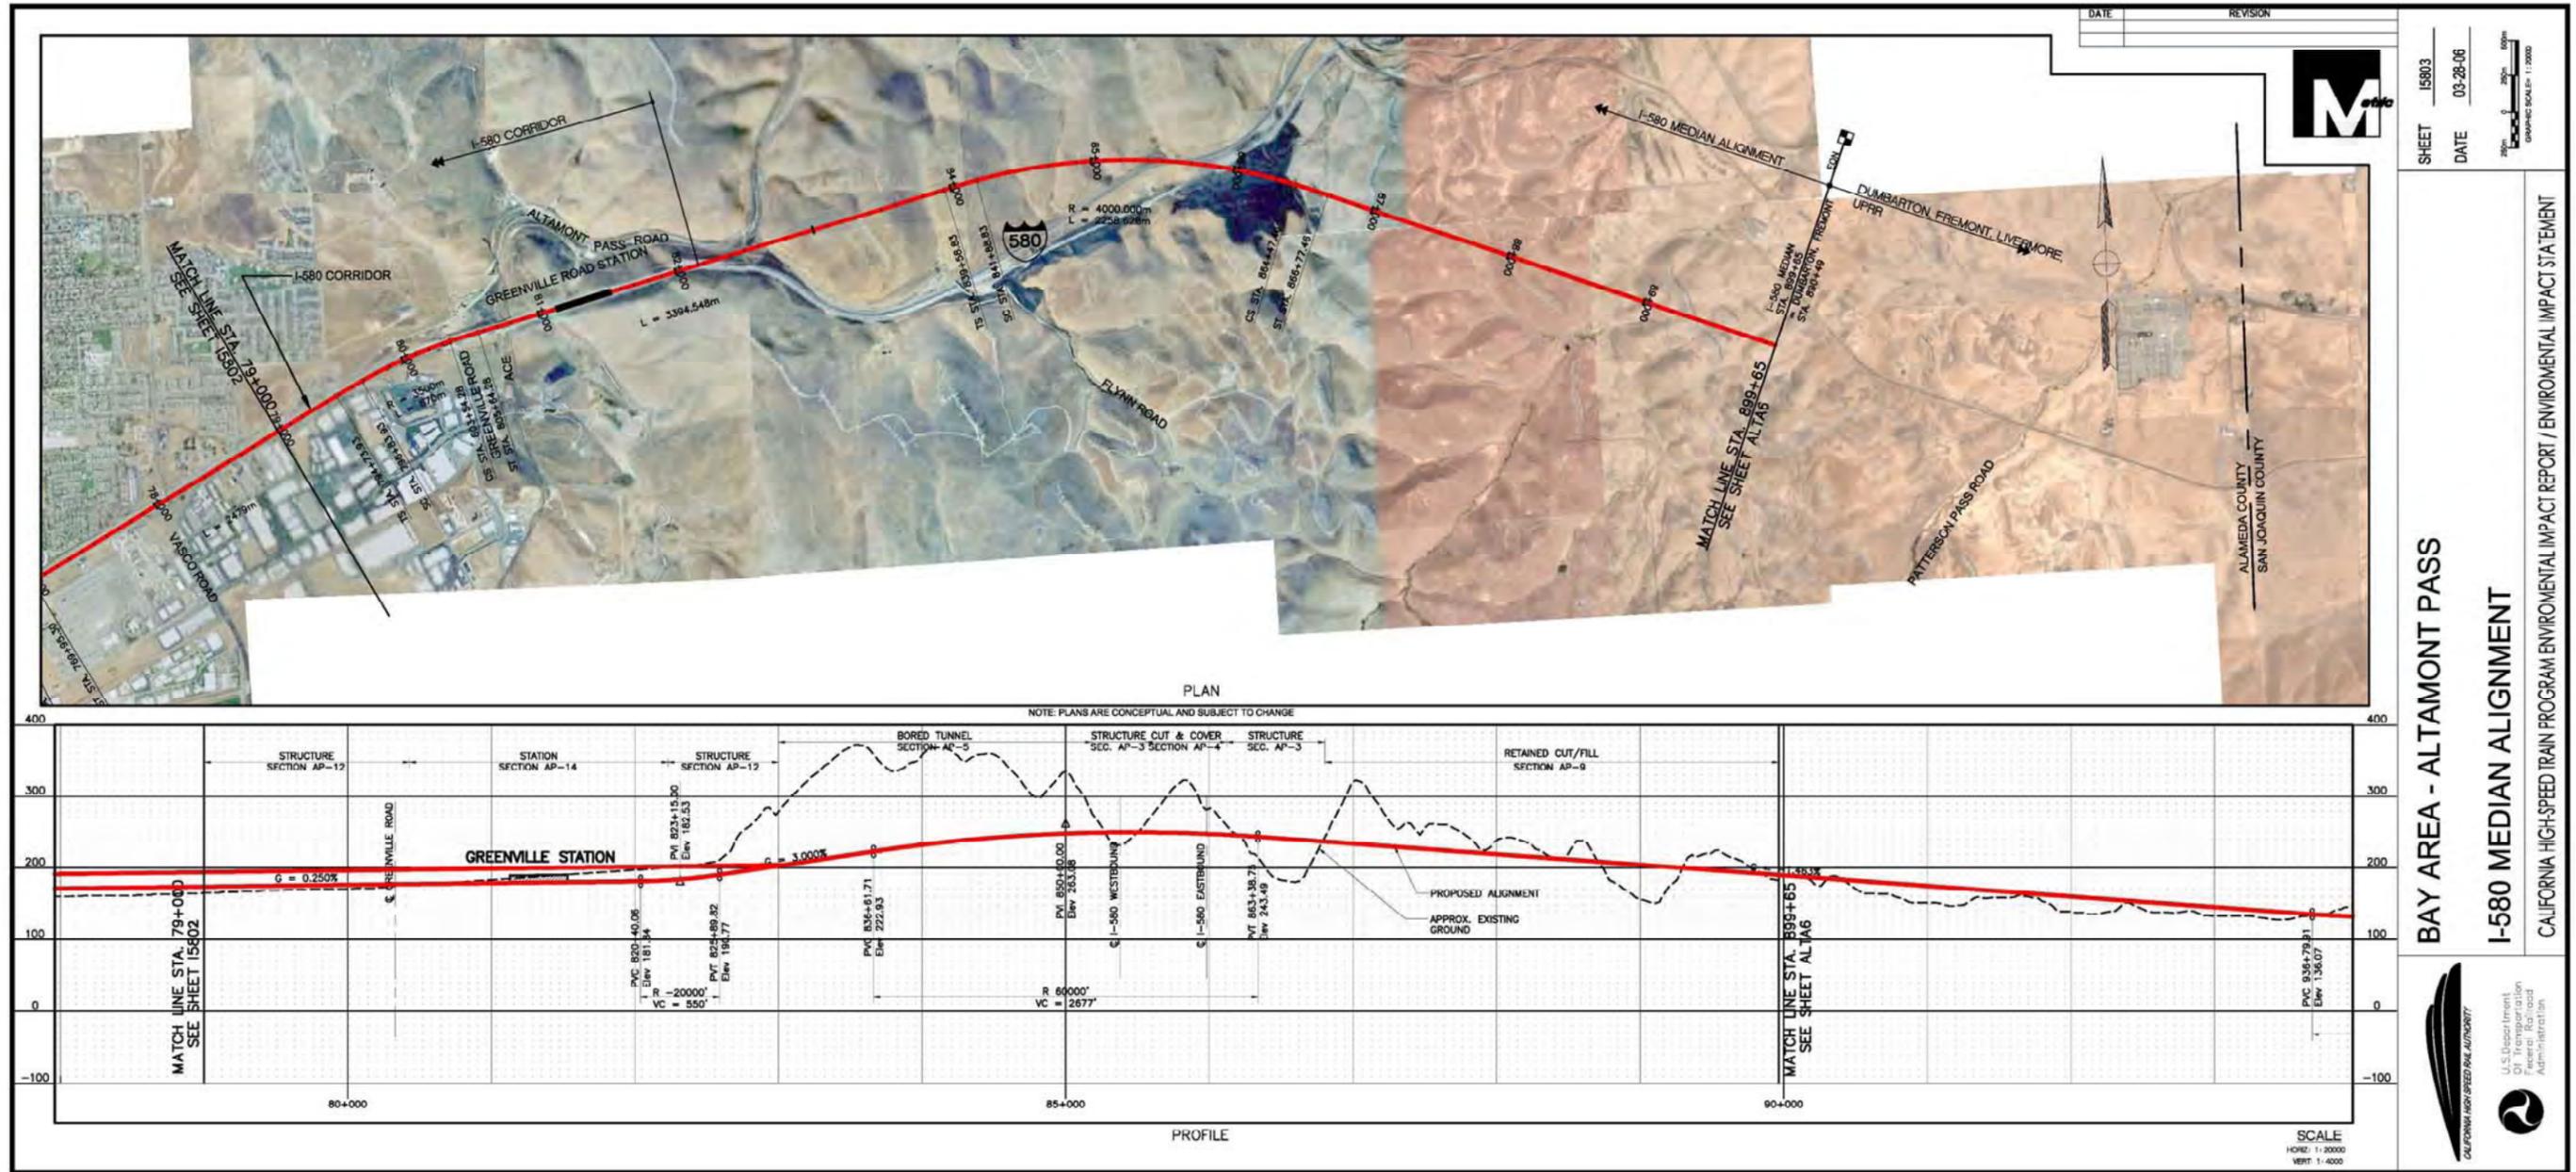

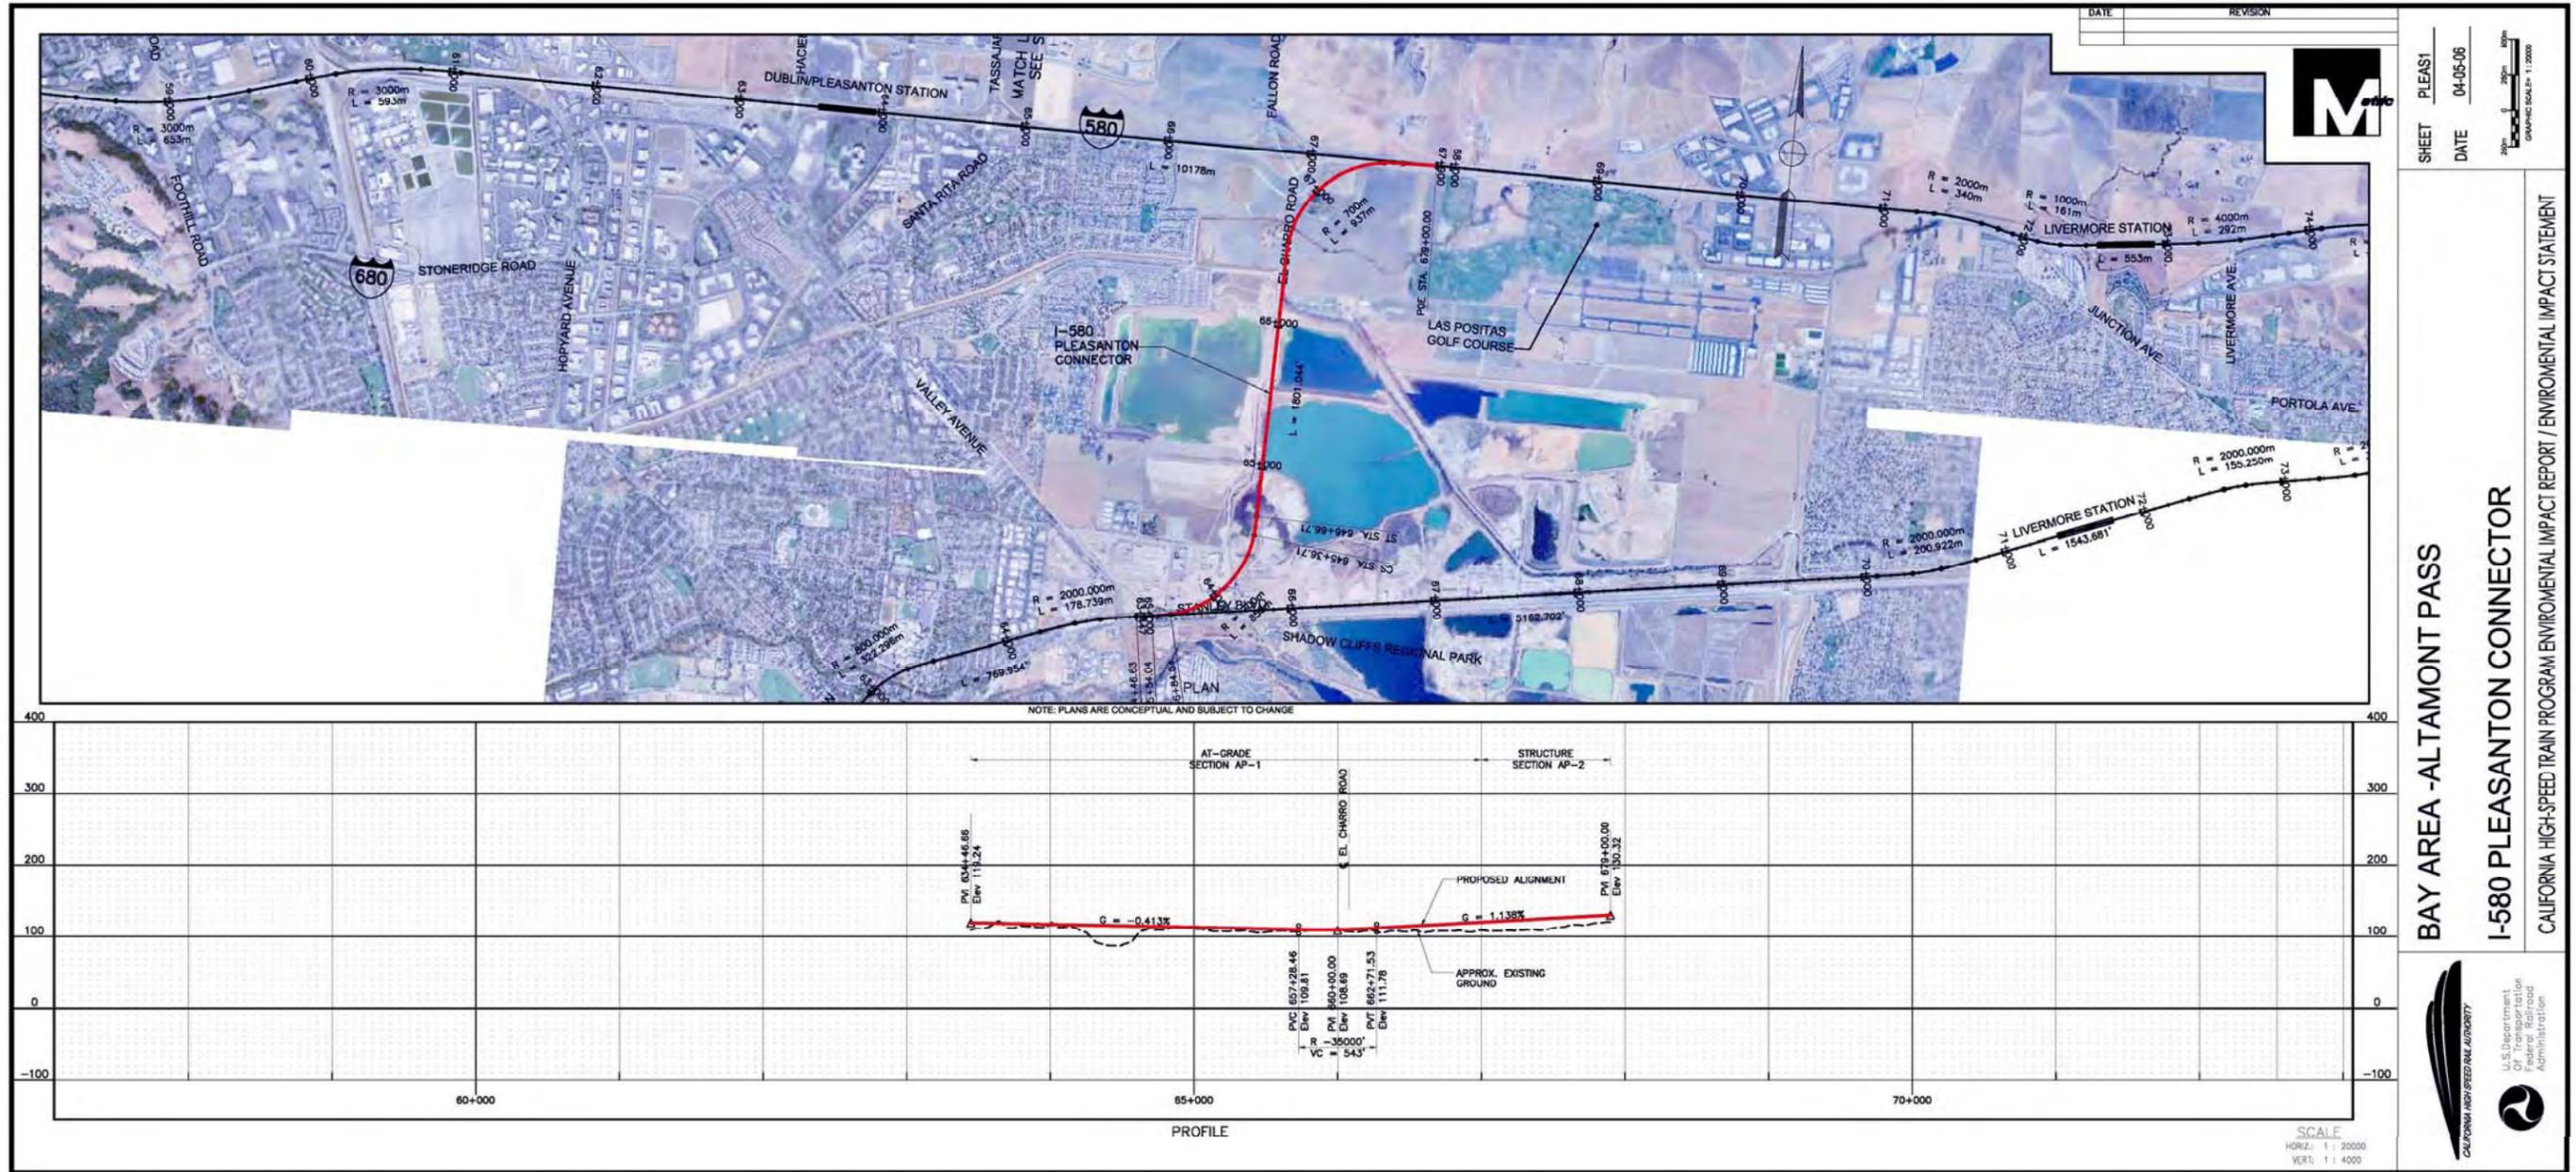

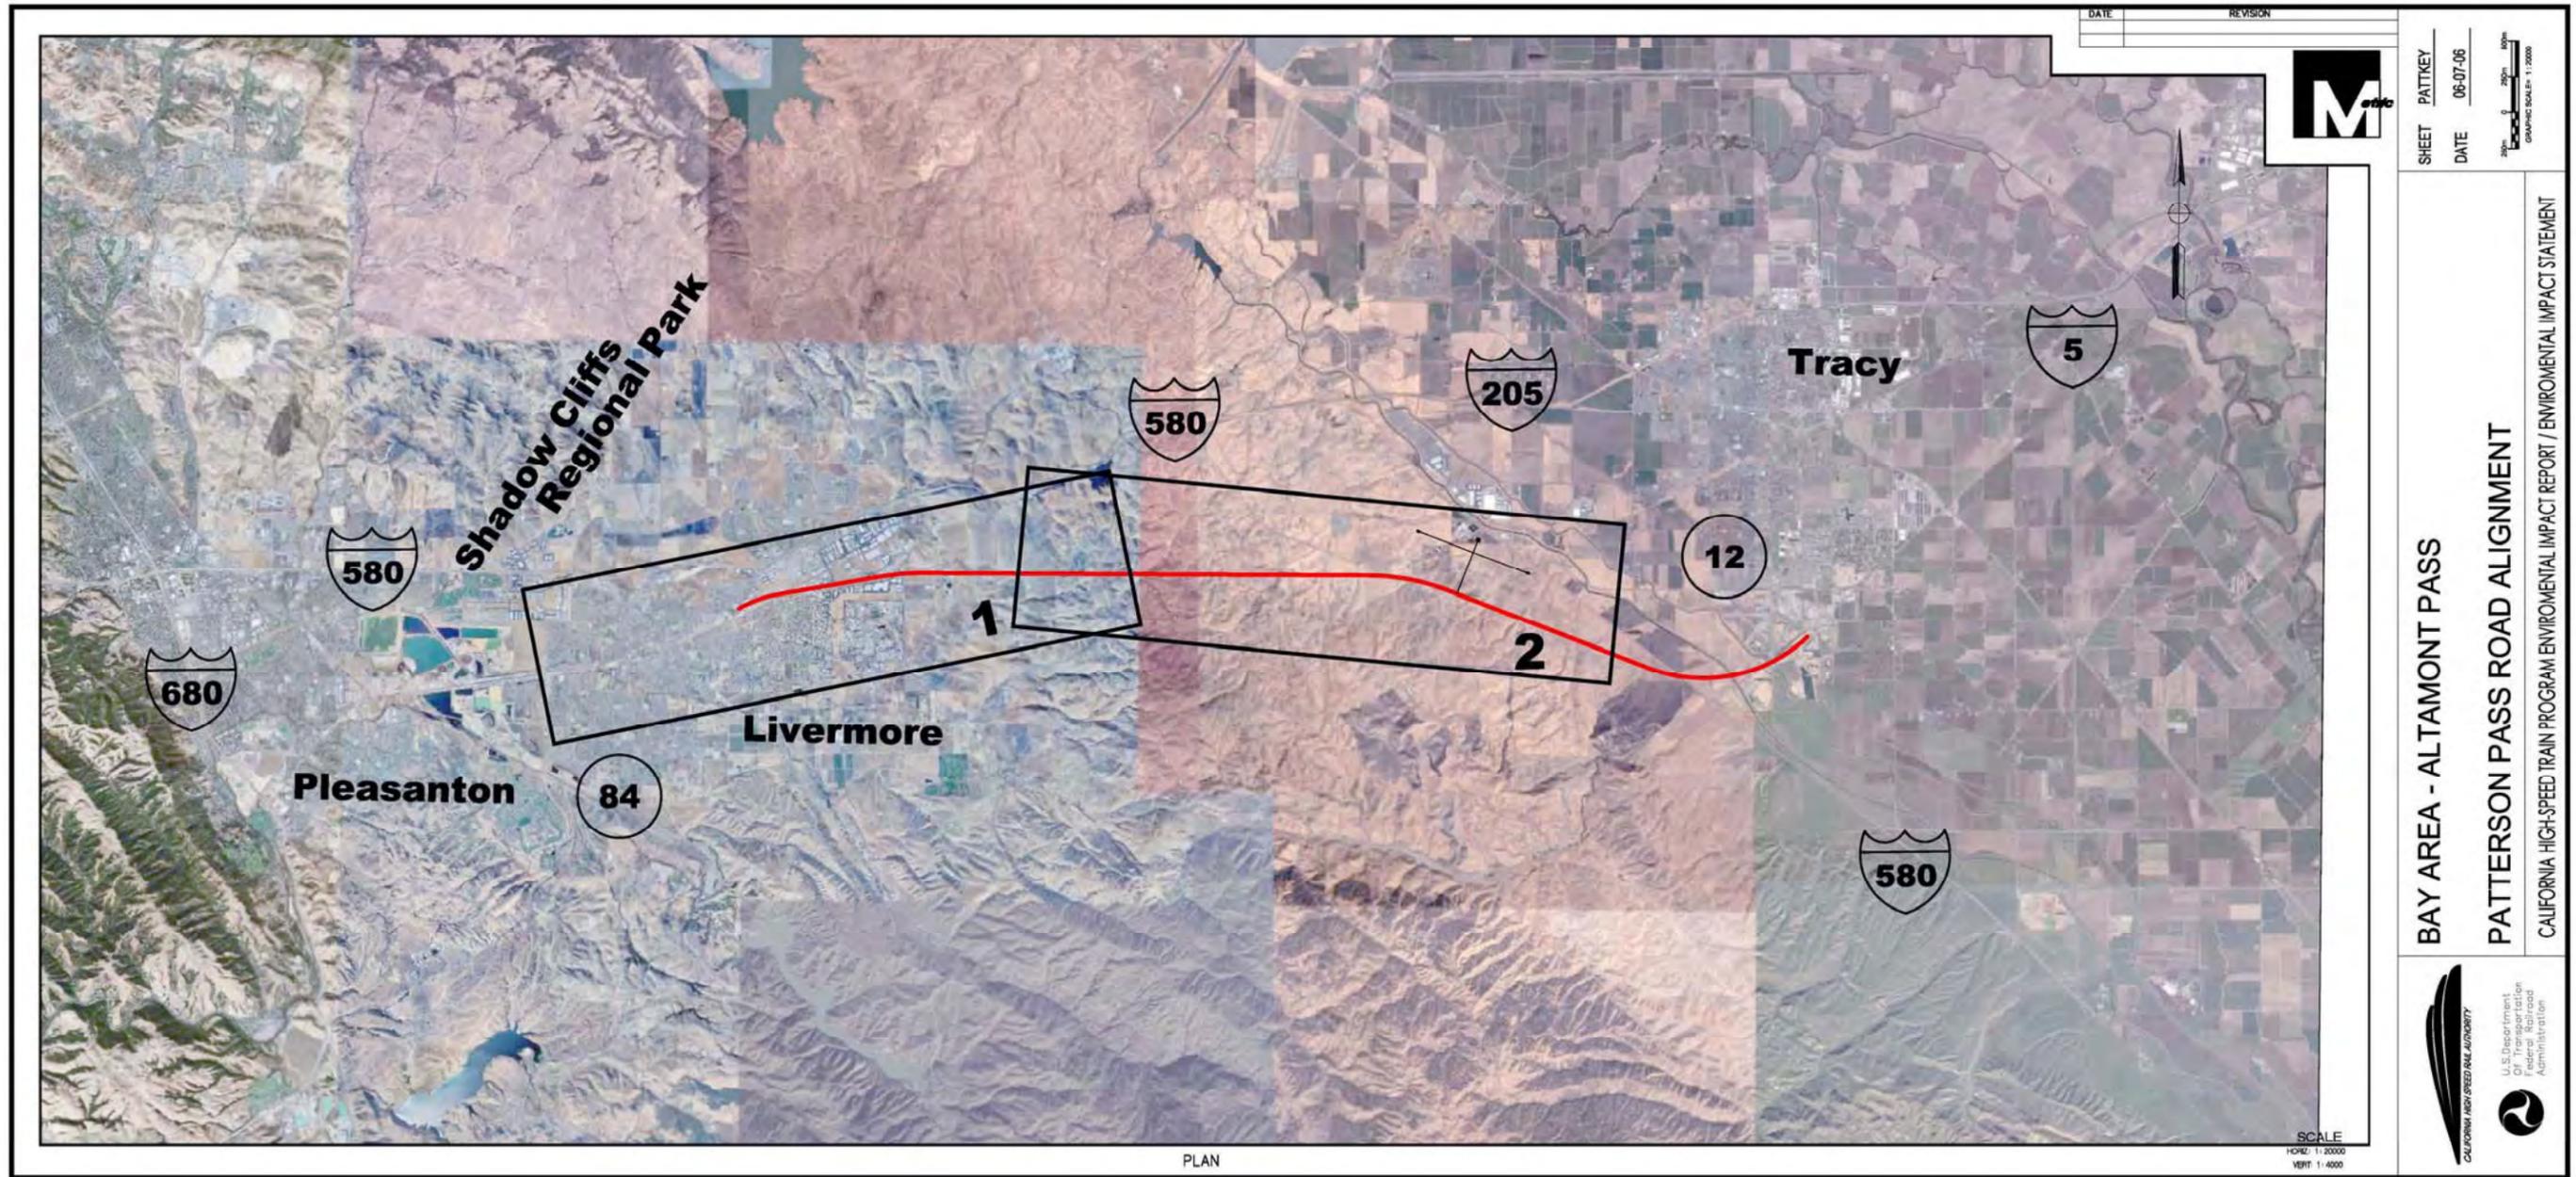

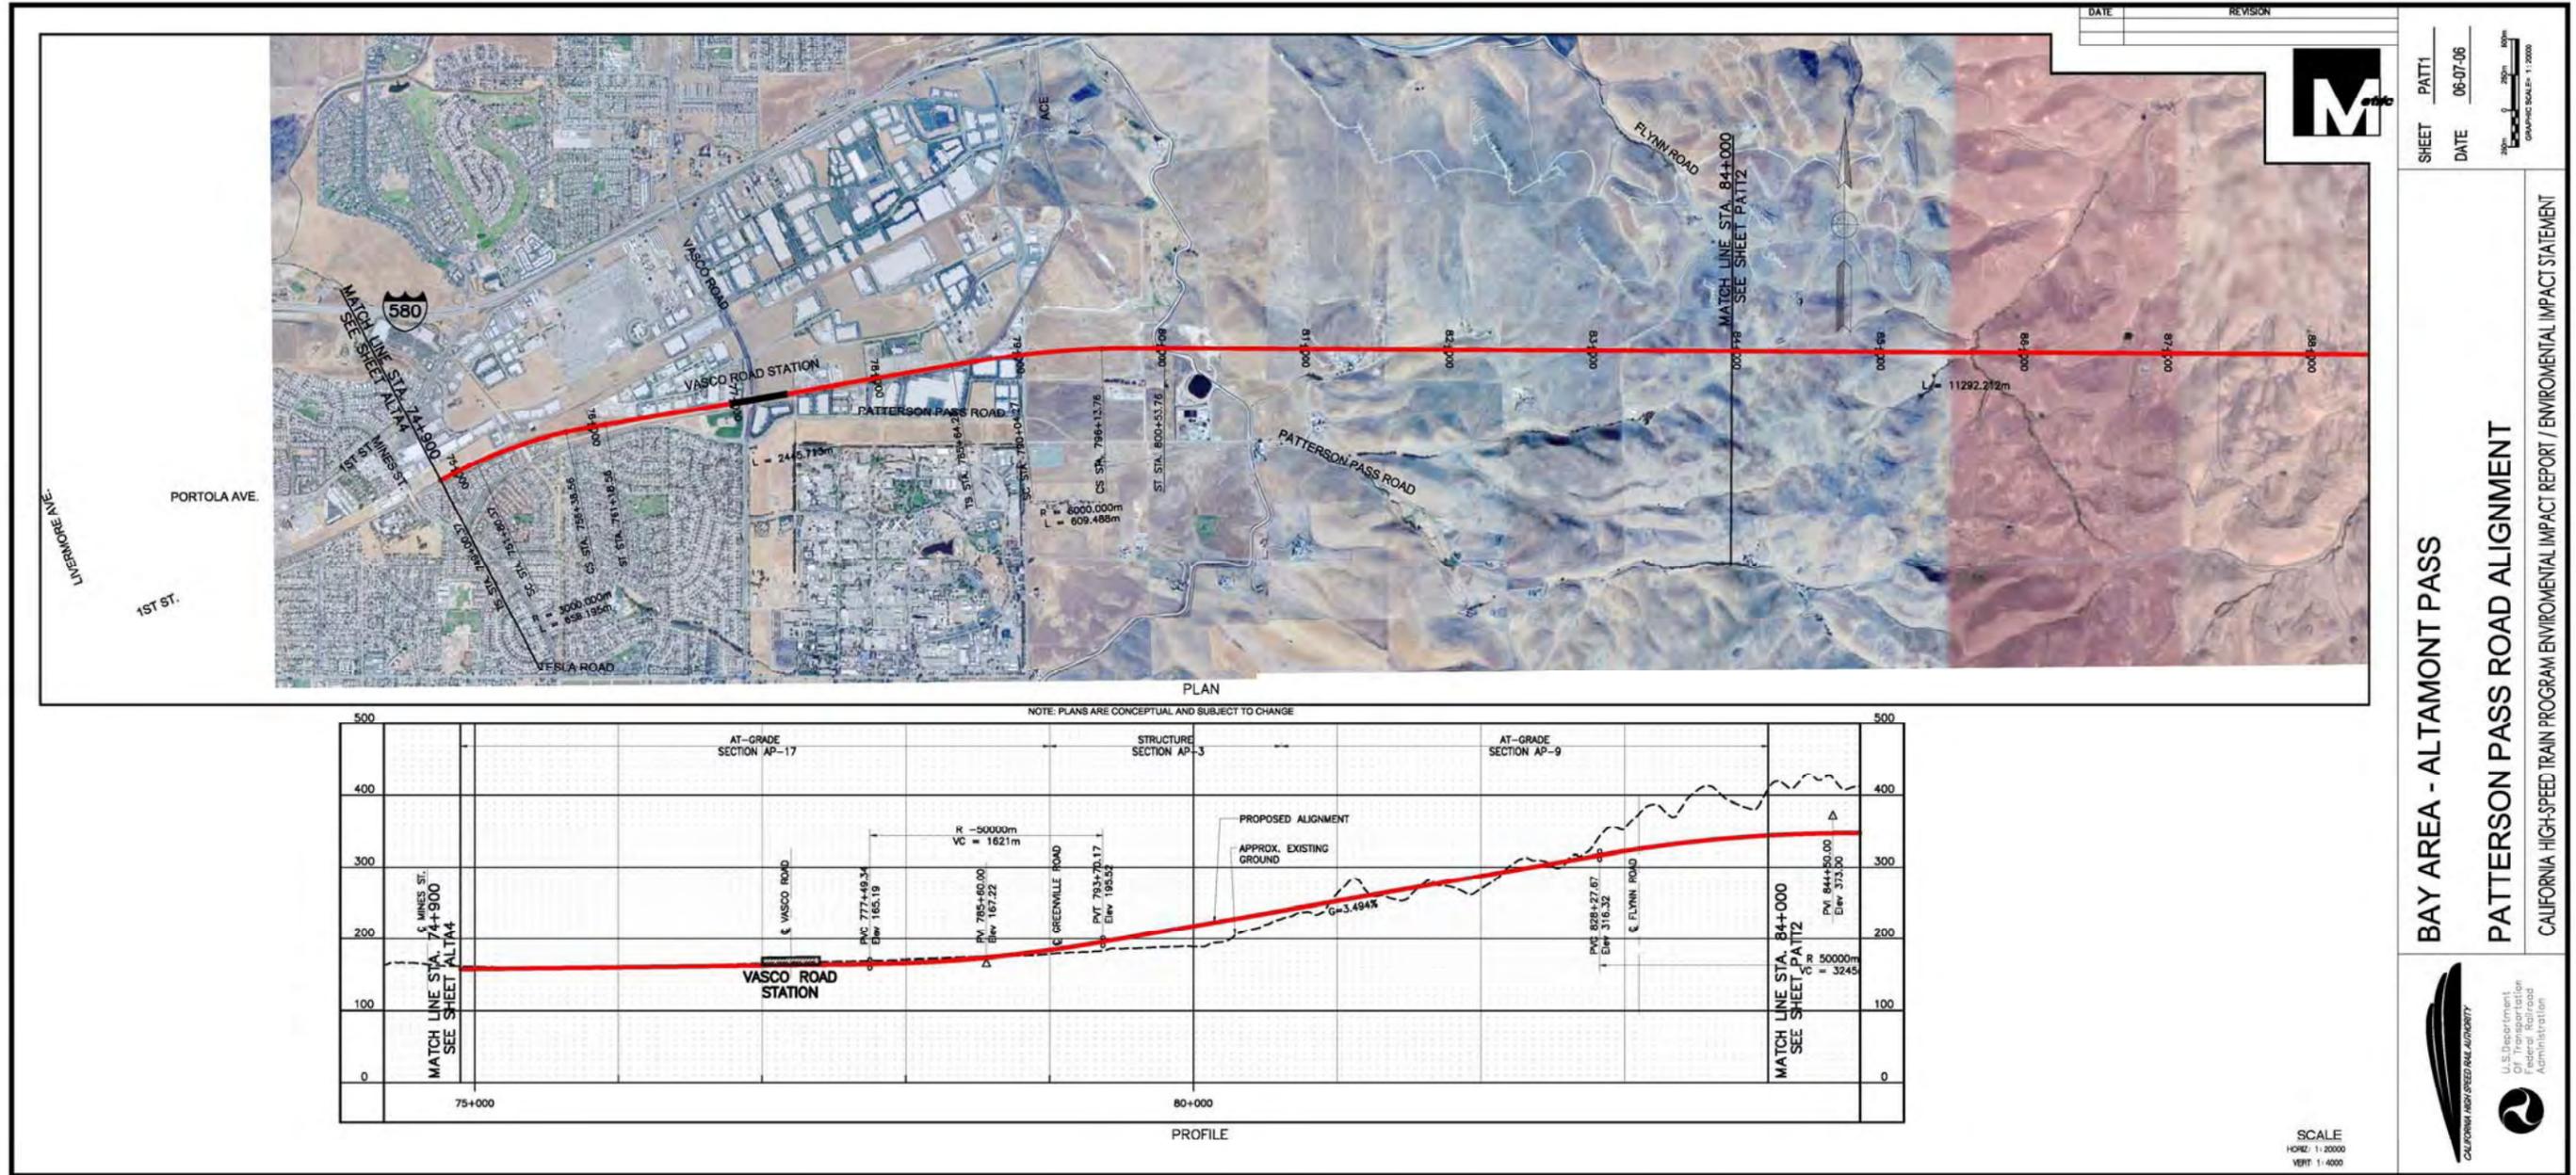


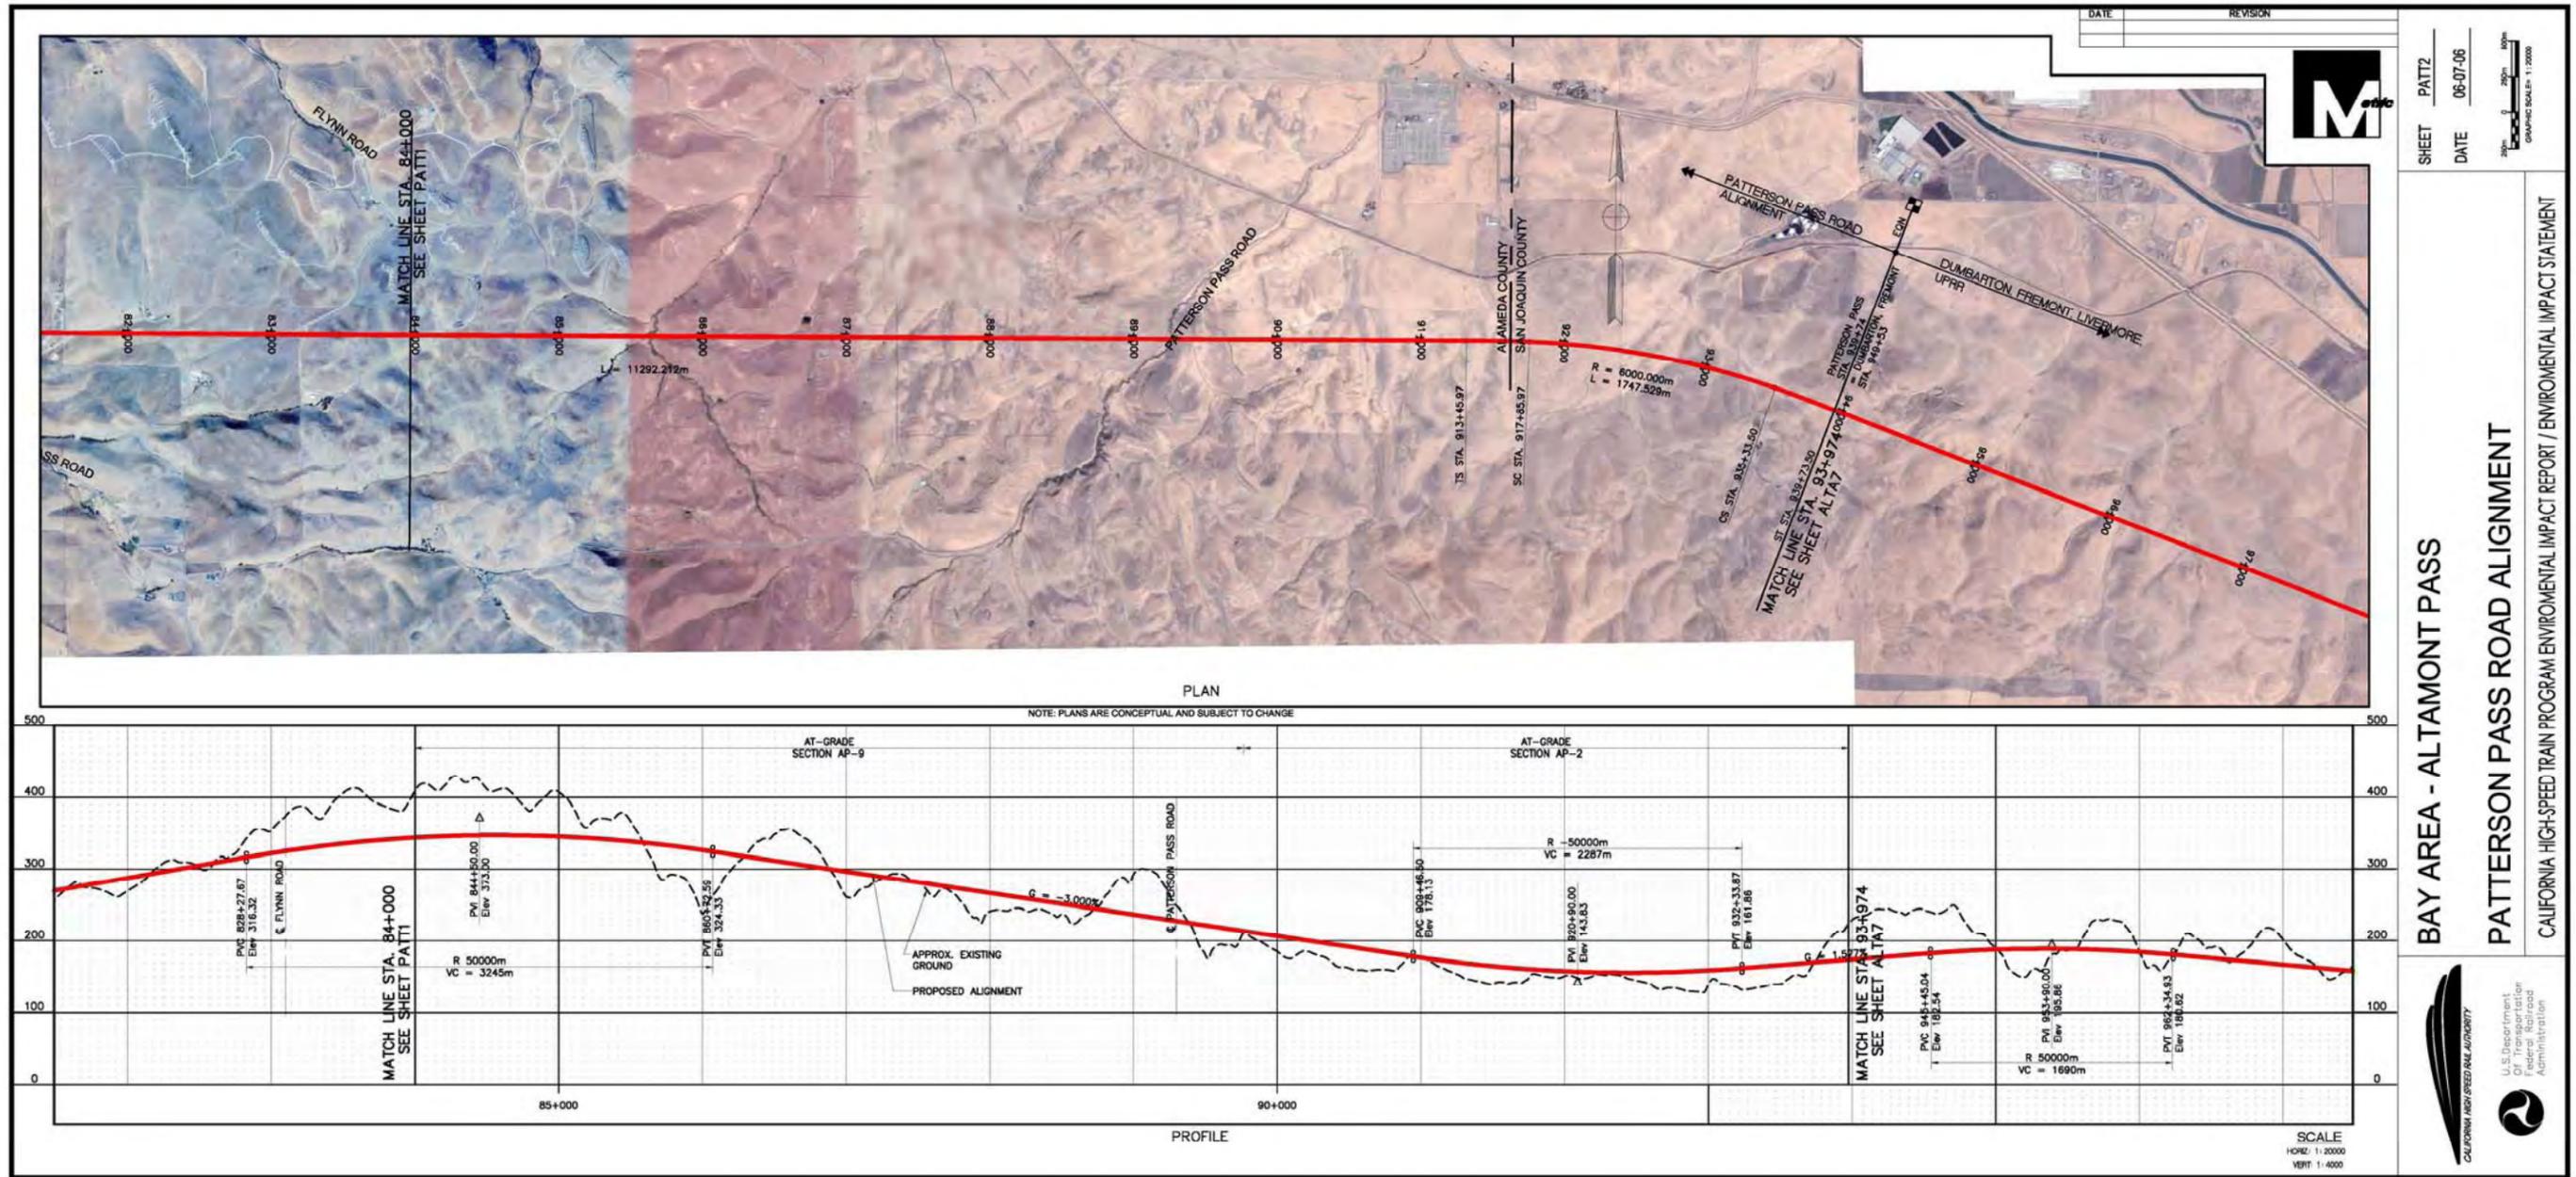

SHEET PA1T2
DATE 06-07-06
GRAPHIC SCALE: 1:2000

BAY AREA - ALTAMONT PASS
PATTERSON PASS ROAD ALIGNMENT
CALIFORNIA HIGH-SPEED TRAIN PROGRAM ENVIRONMENTAL IMPACT REPORT / ENVIRONMENTAL IMPACT STATEMENT



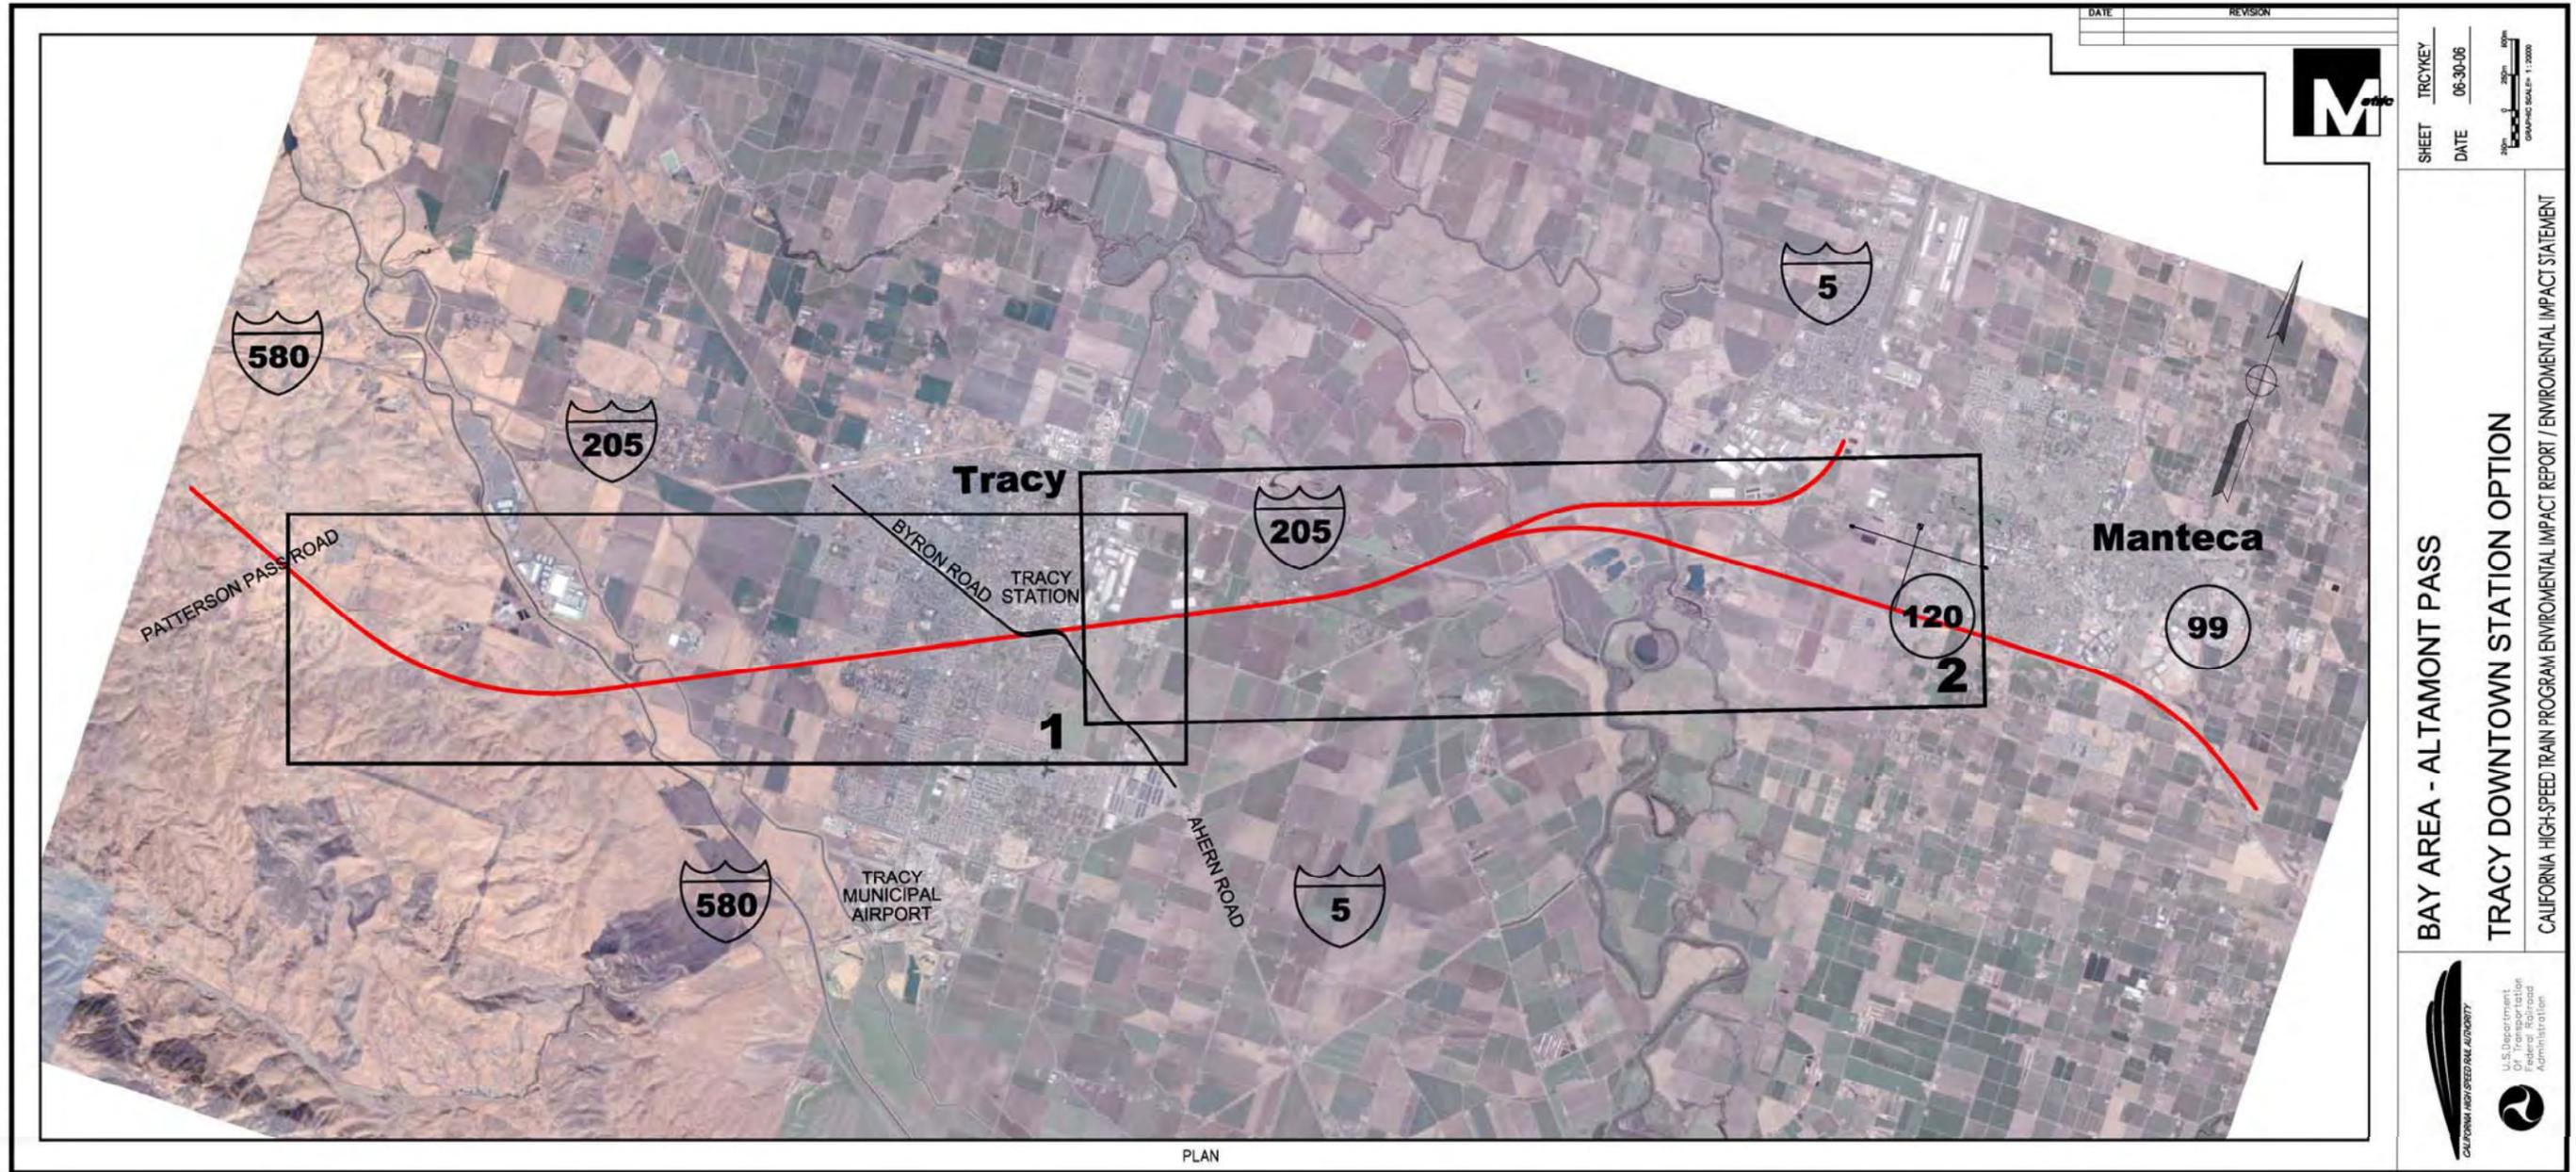


PLAN

BAY AREA - ALTAMONT PASS


TRACY DOWNTOWN STATION OPTION

CALIFORNIA HIGH-SPEED TRAIN PROGRAM ENVIRONMENTAL IMPACT REPORT / ENVIRONMENTAL IMPACT STATEMENT

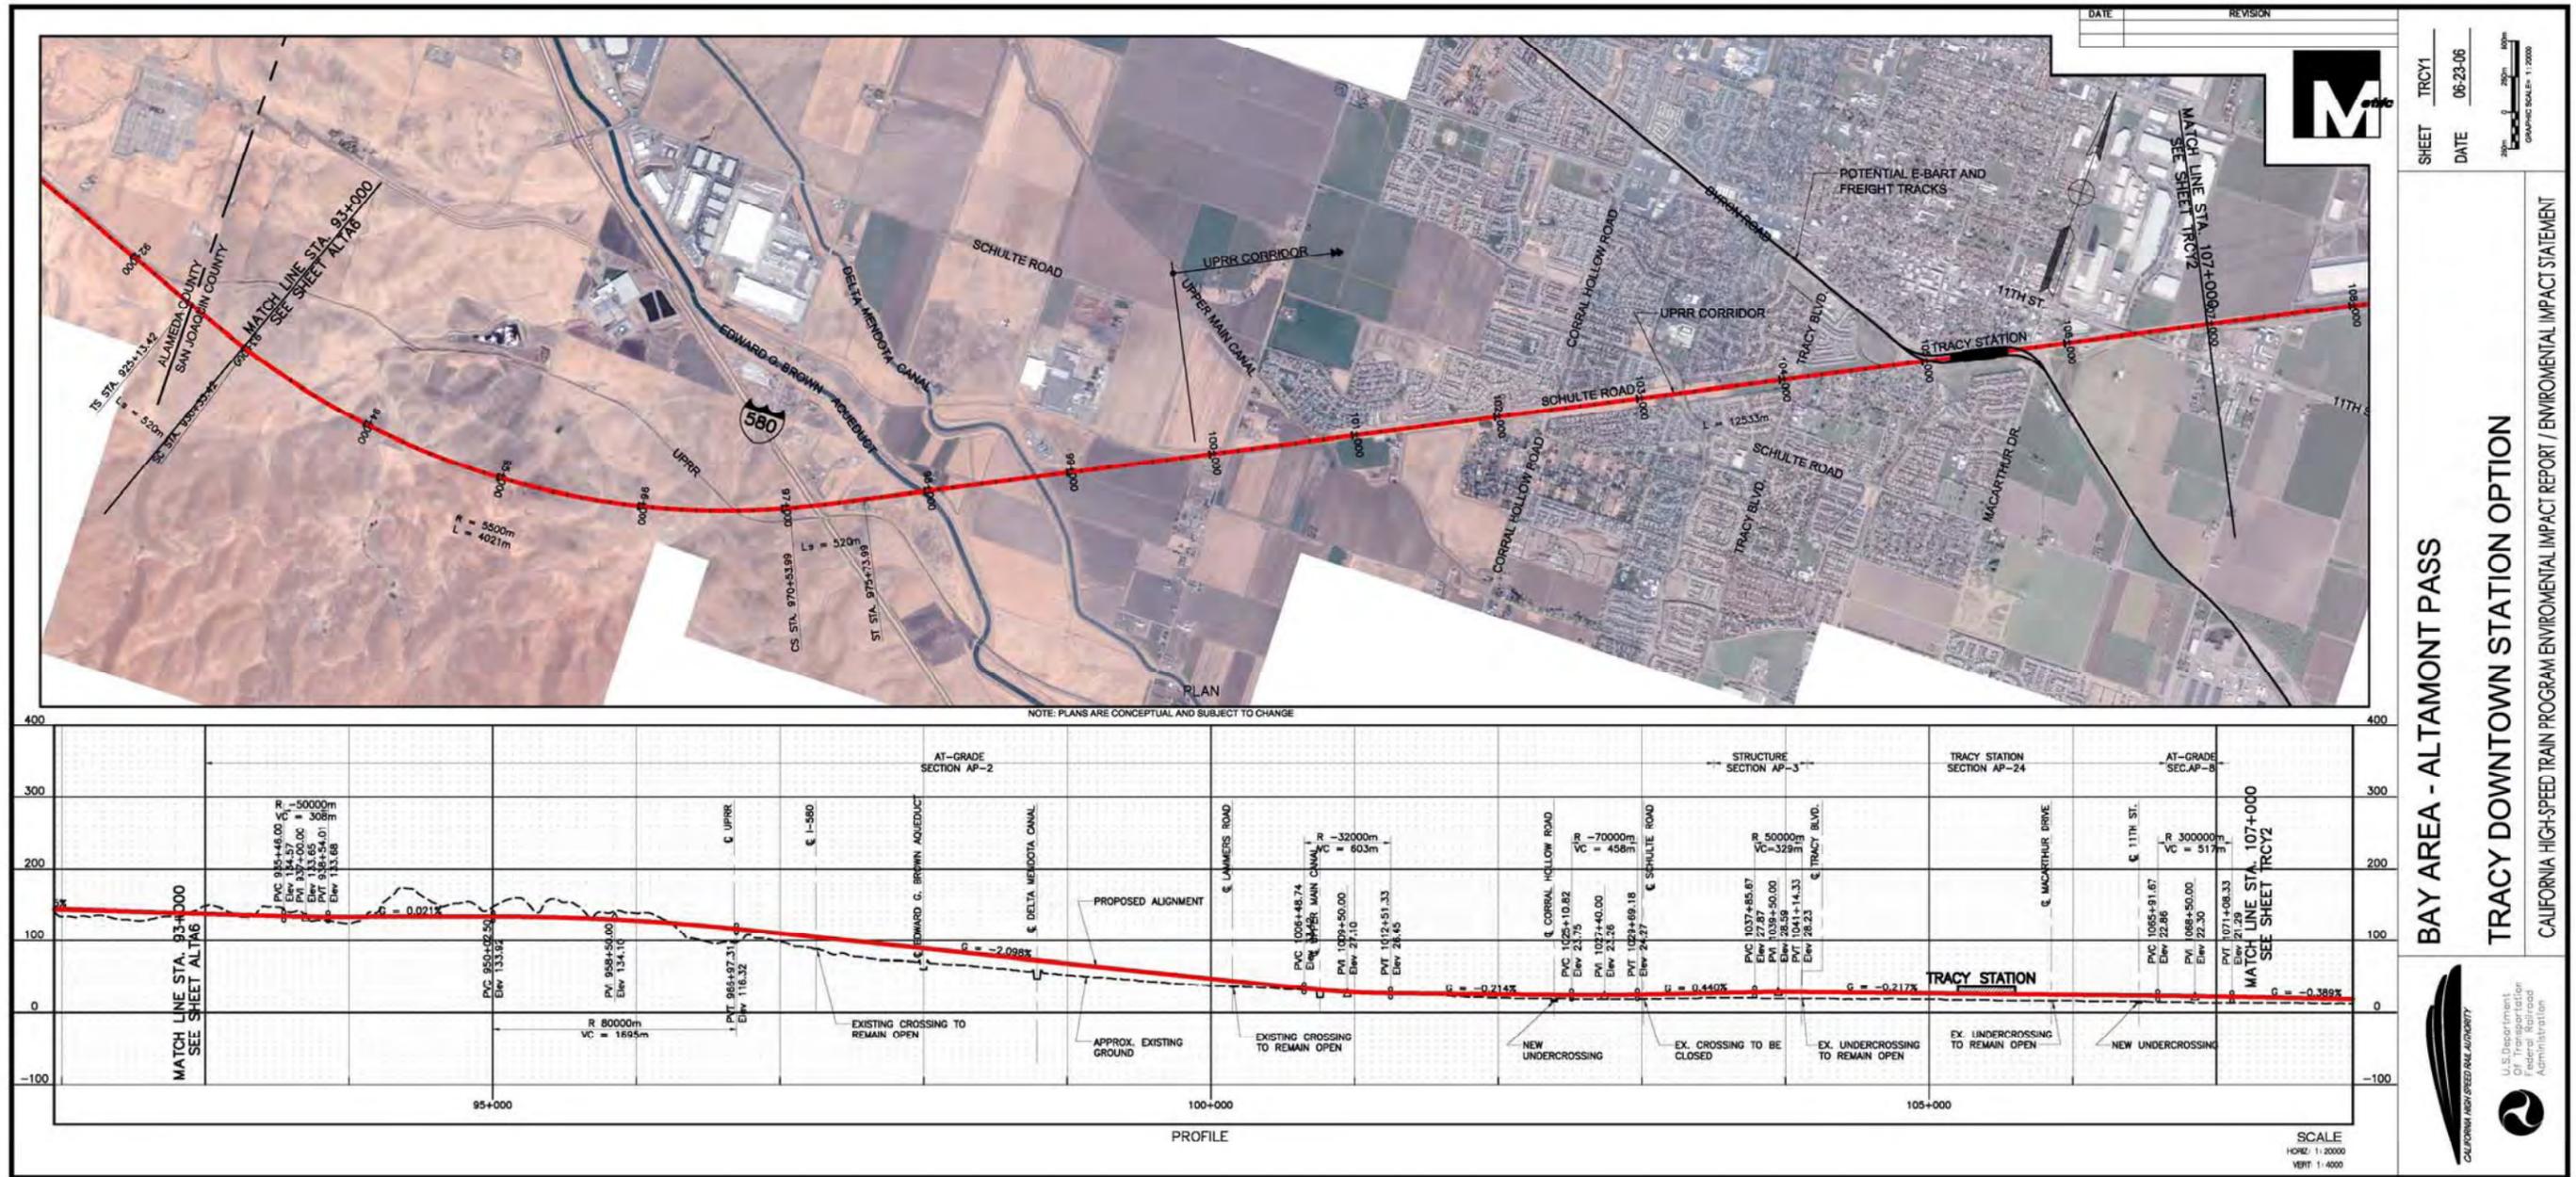

SHEET TRCY1
DATE 06-23-06
DATE 06-23-06

TRACY DOWNTOWN STATION OPTION
CALIFORNIA HIGH-SPEED TRAIN PROGRAM ENVIRONMENTAL IMPACT REPORT / ENVIRONMENTAL IMPACT STATEMENT

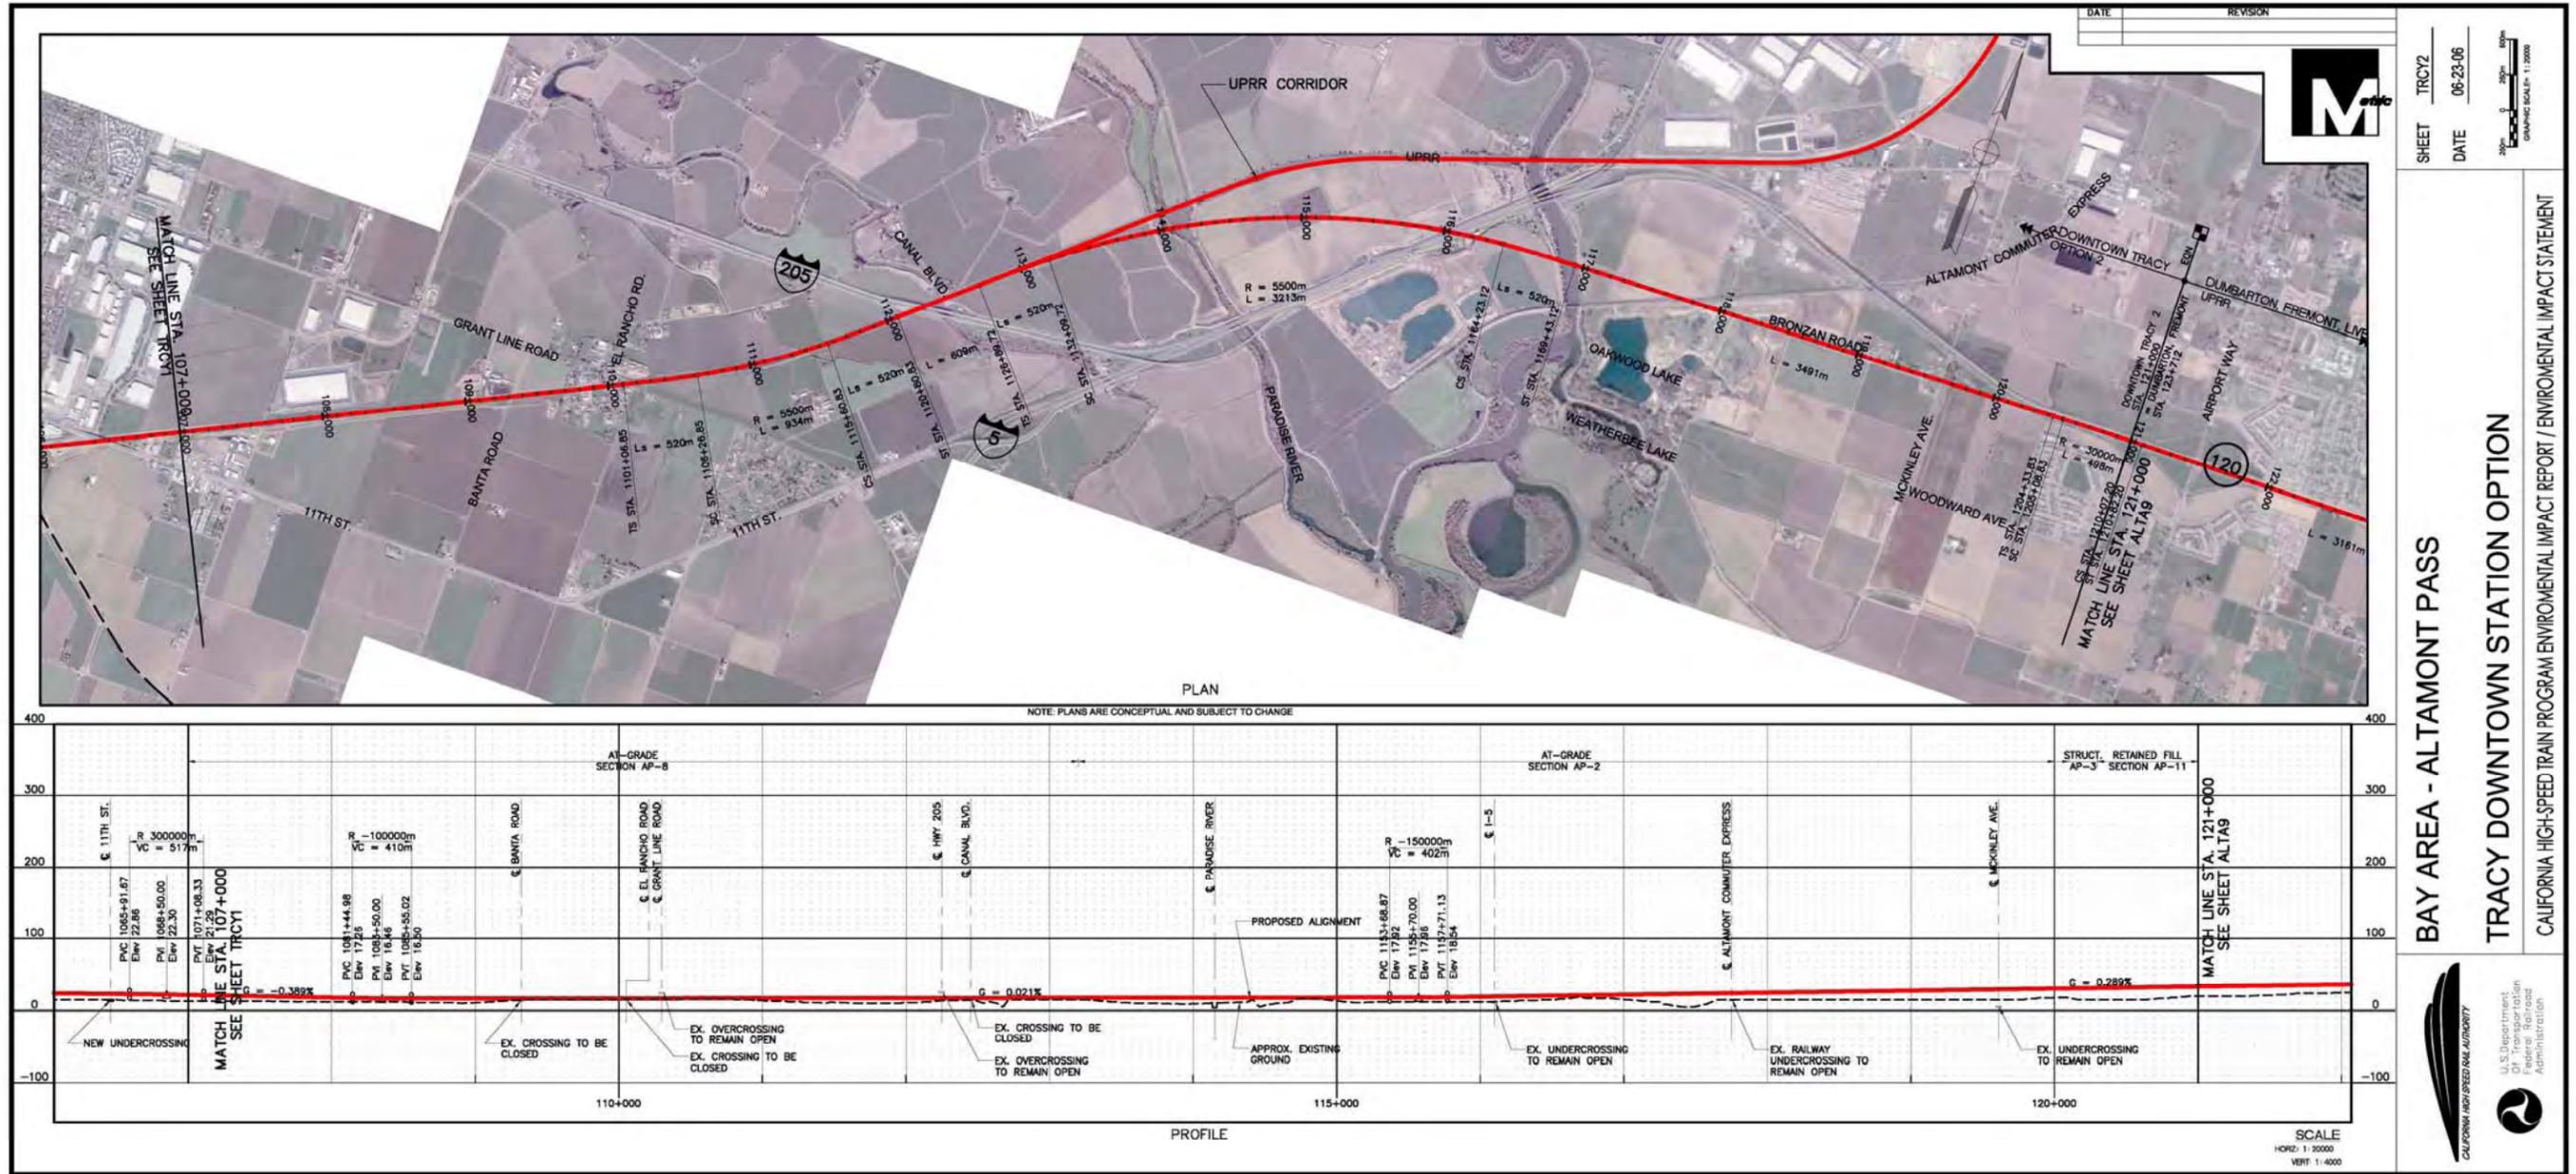

DATE: _____ REVISION: _____


M


SHEET TRCY2
DATE 06-23-06


BAY AREA - ALTAMONT PASS
TRACY DOWNTOWN STATION OPTION
CALIFORNIA HIGH-SPEED TRAIN PROGRAM ENVIRONMENTAL IMPACT REPORT / ENVIRONMENTAL IMPACT STATEMENT


U.S. Department of Transportation
Federal Railroad Administration



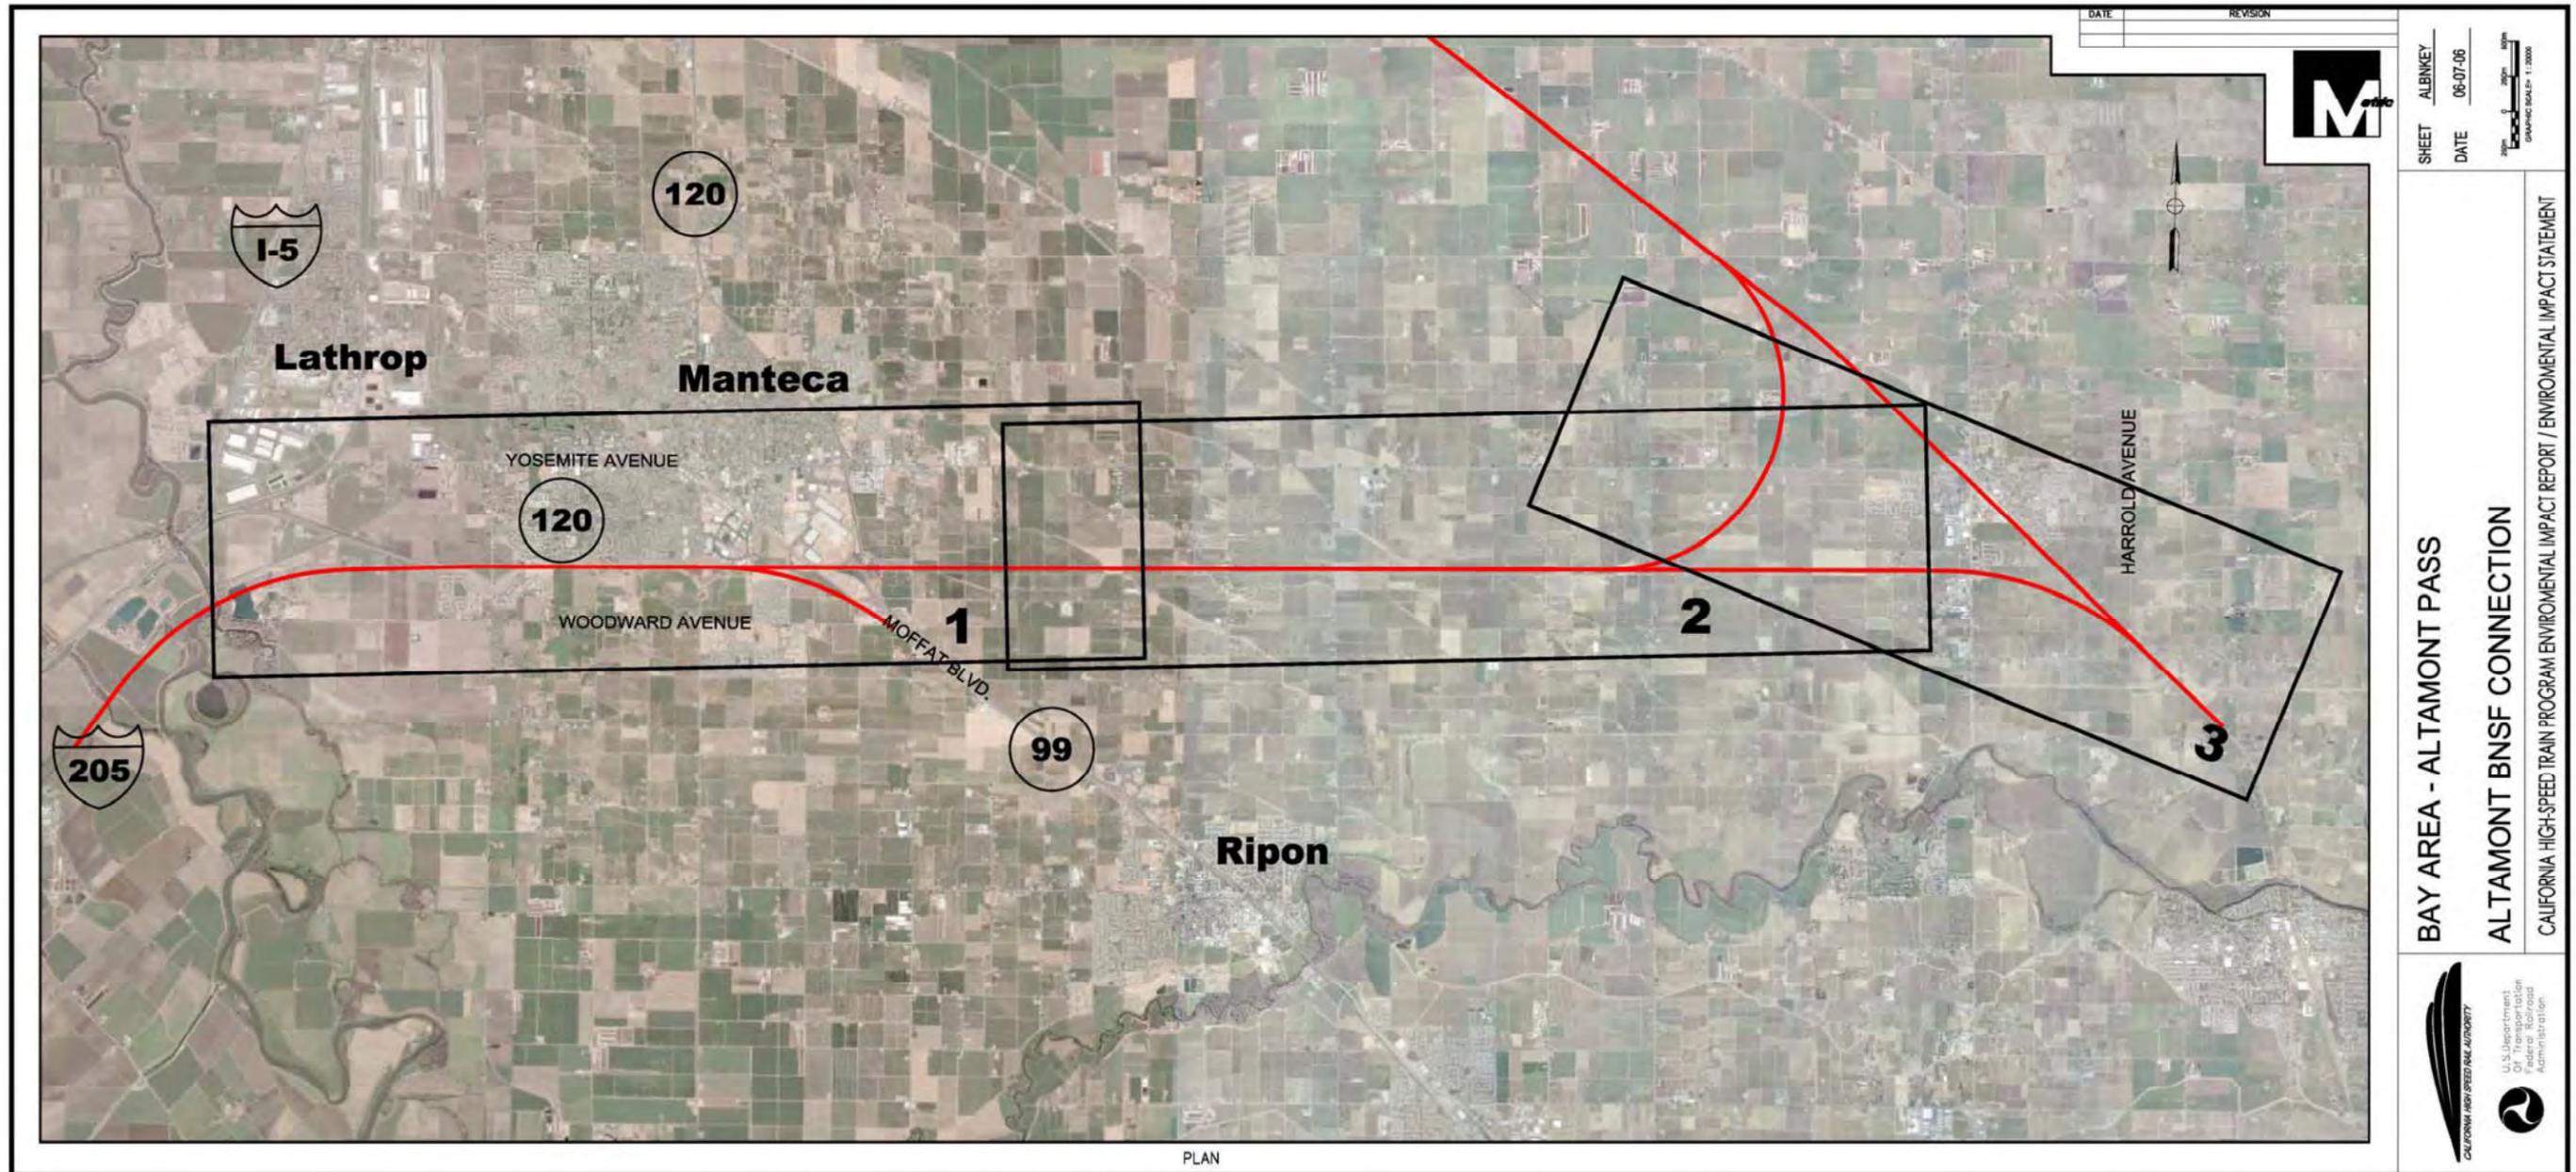

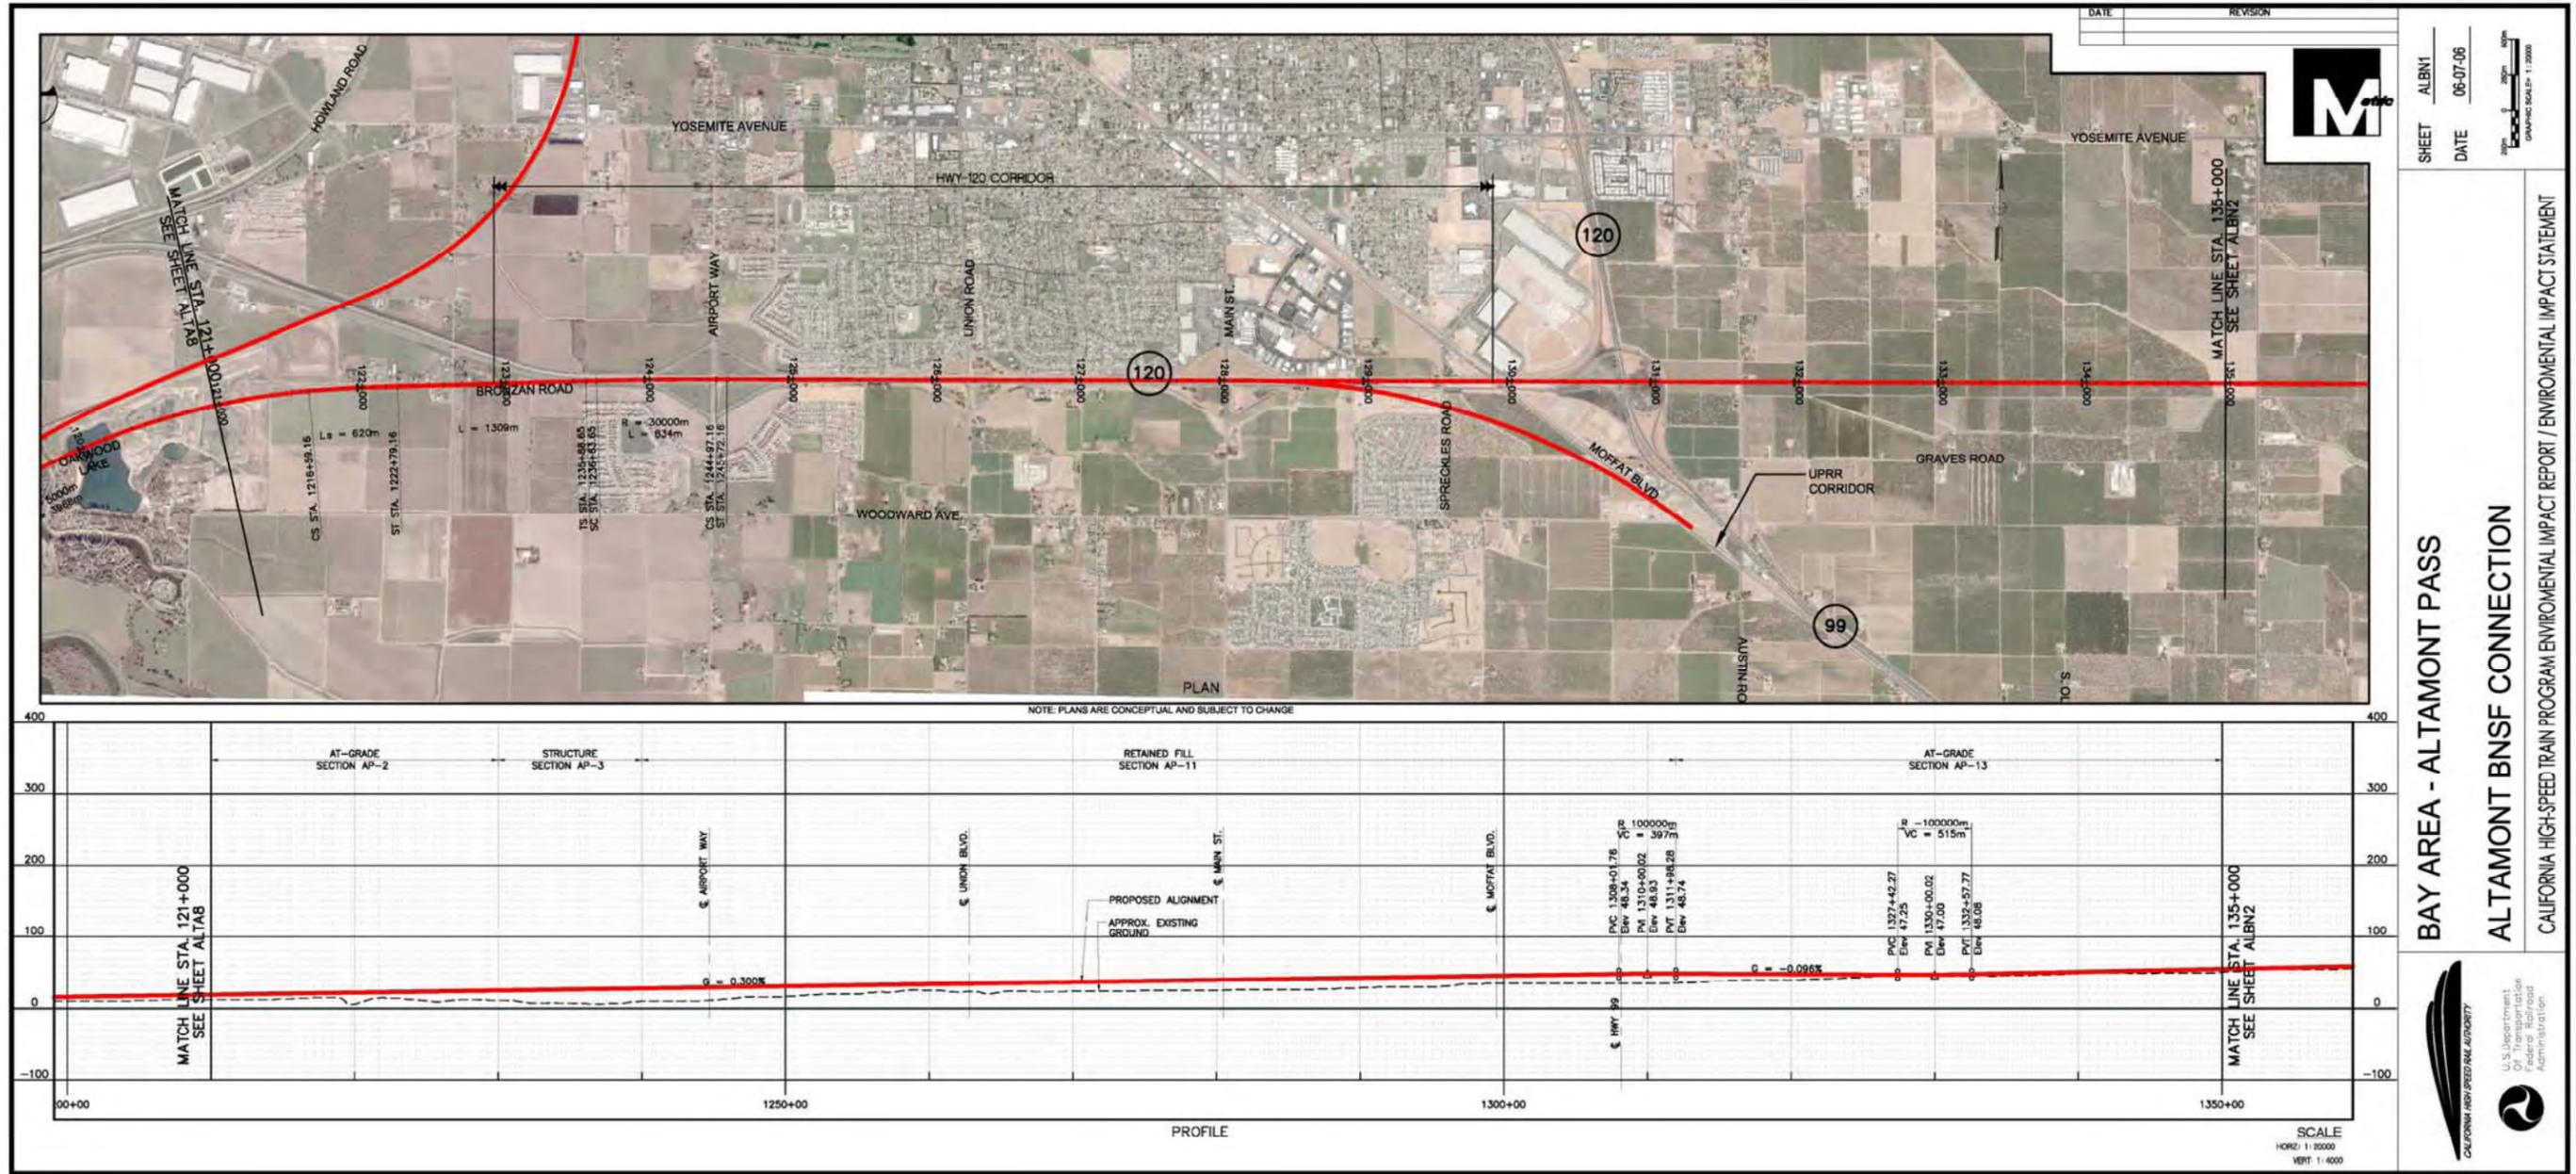



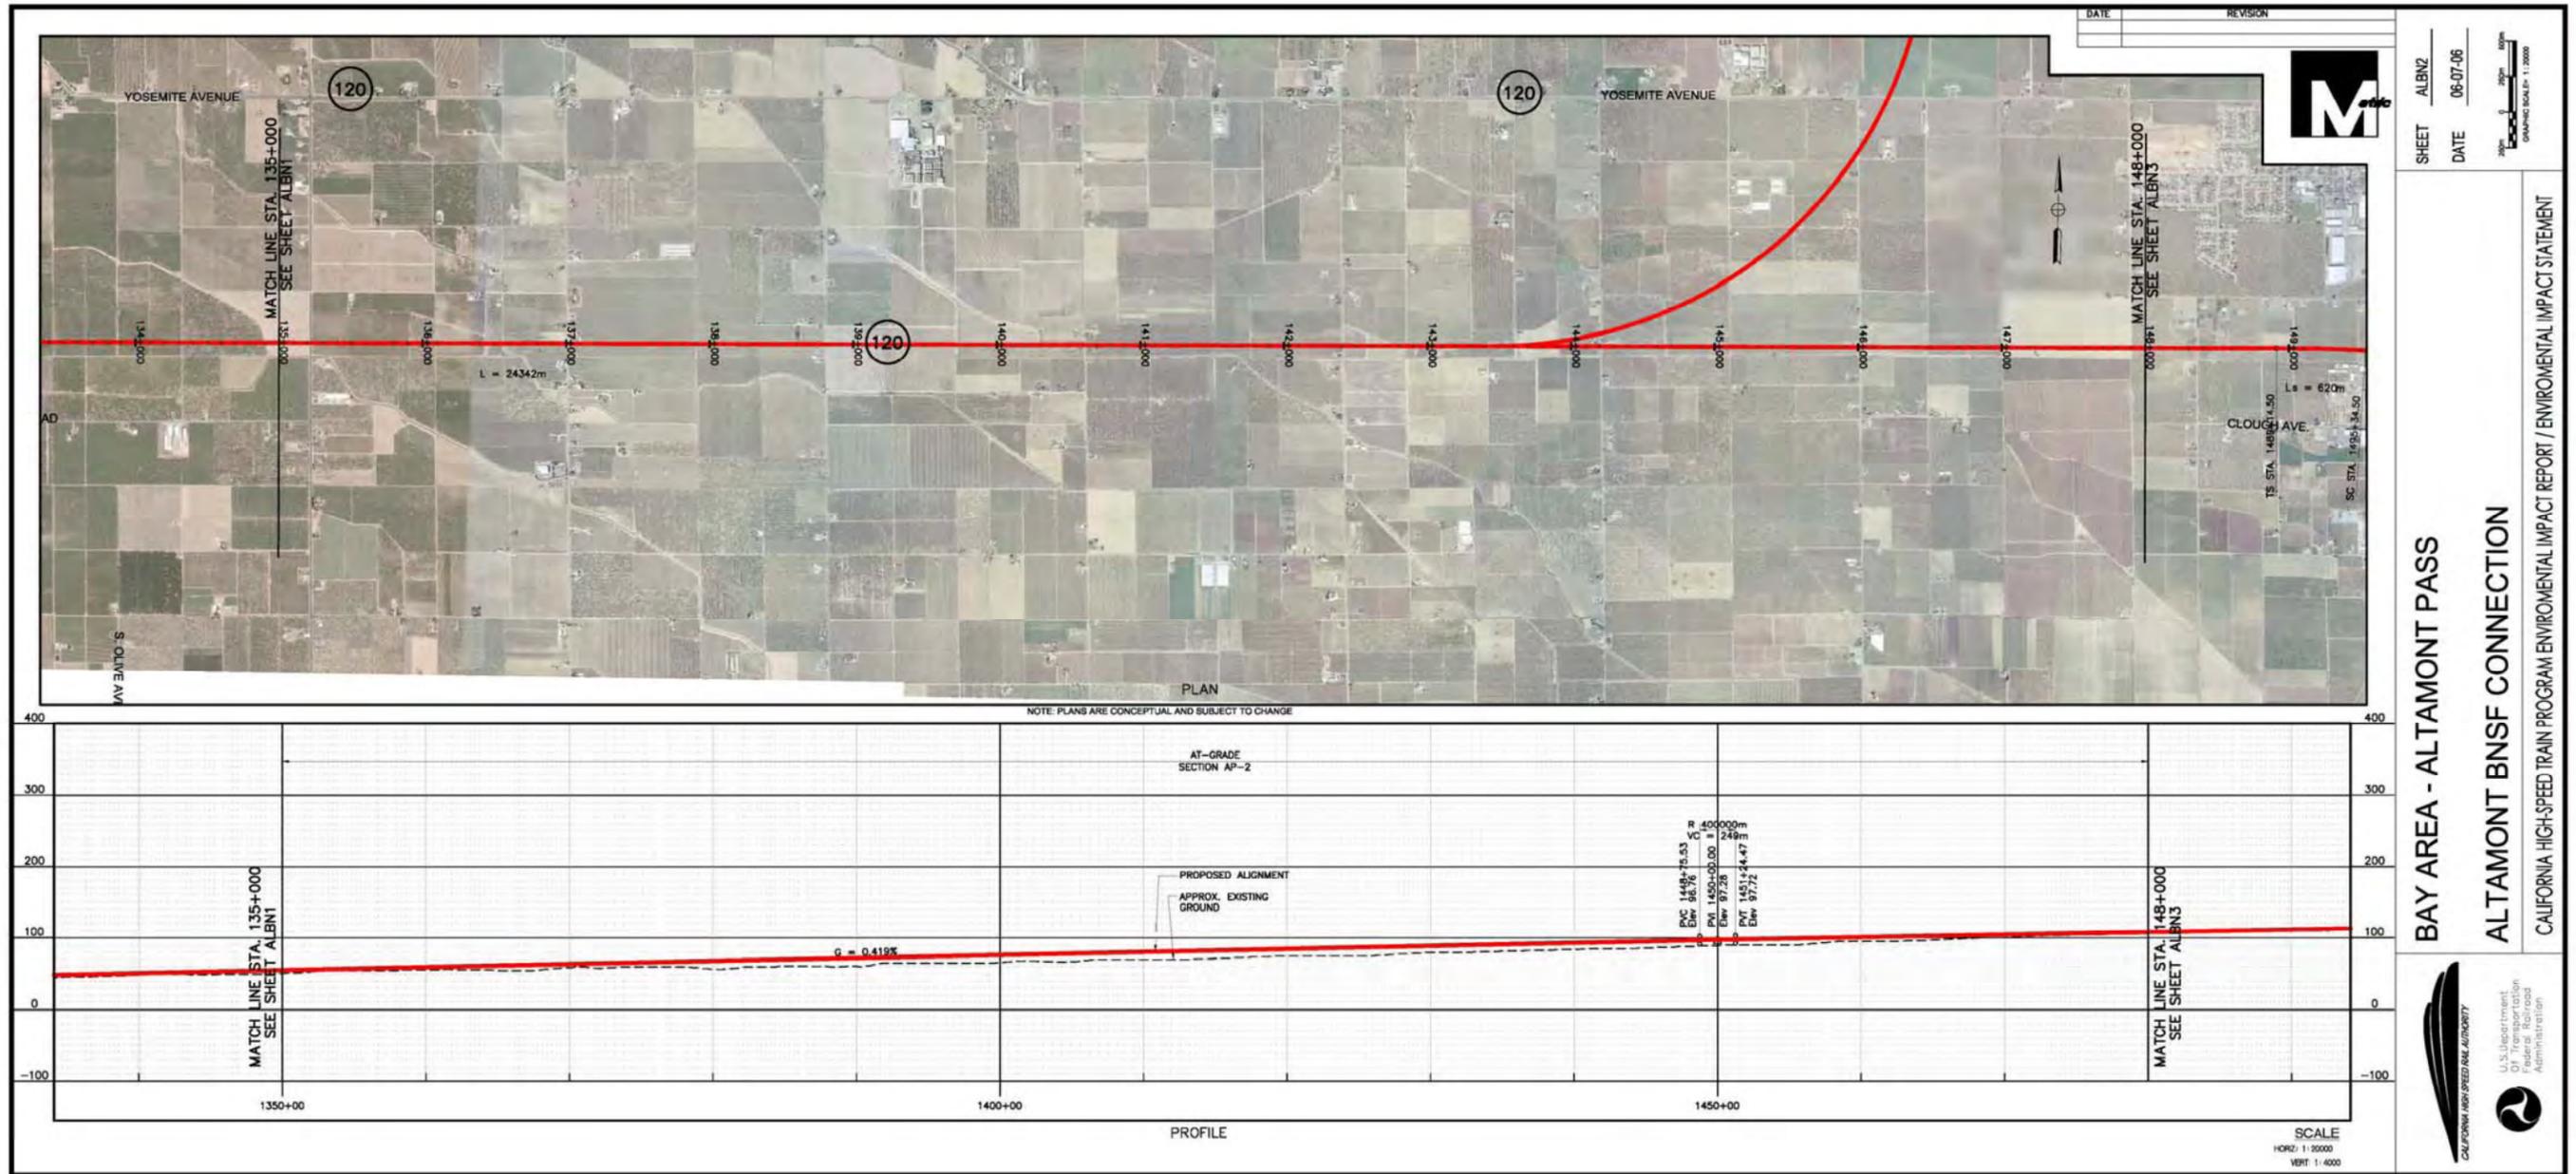


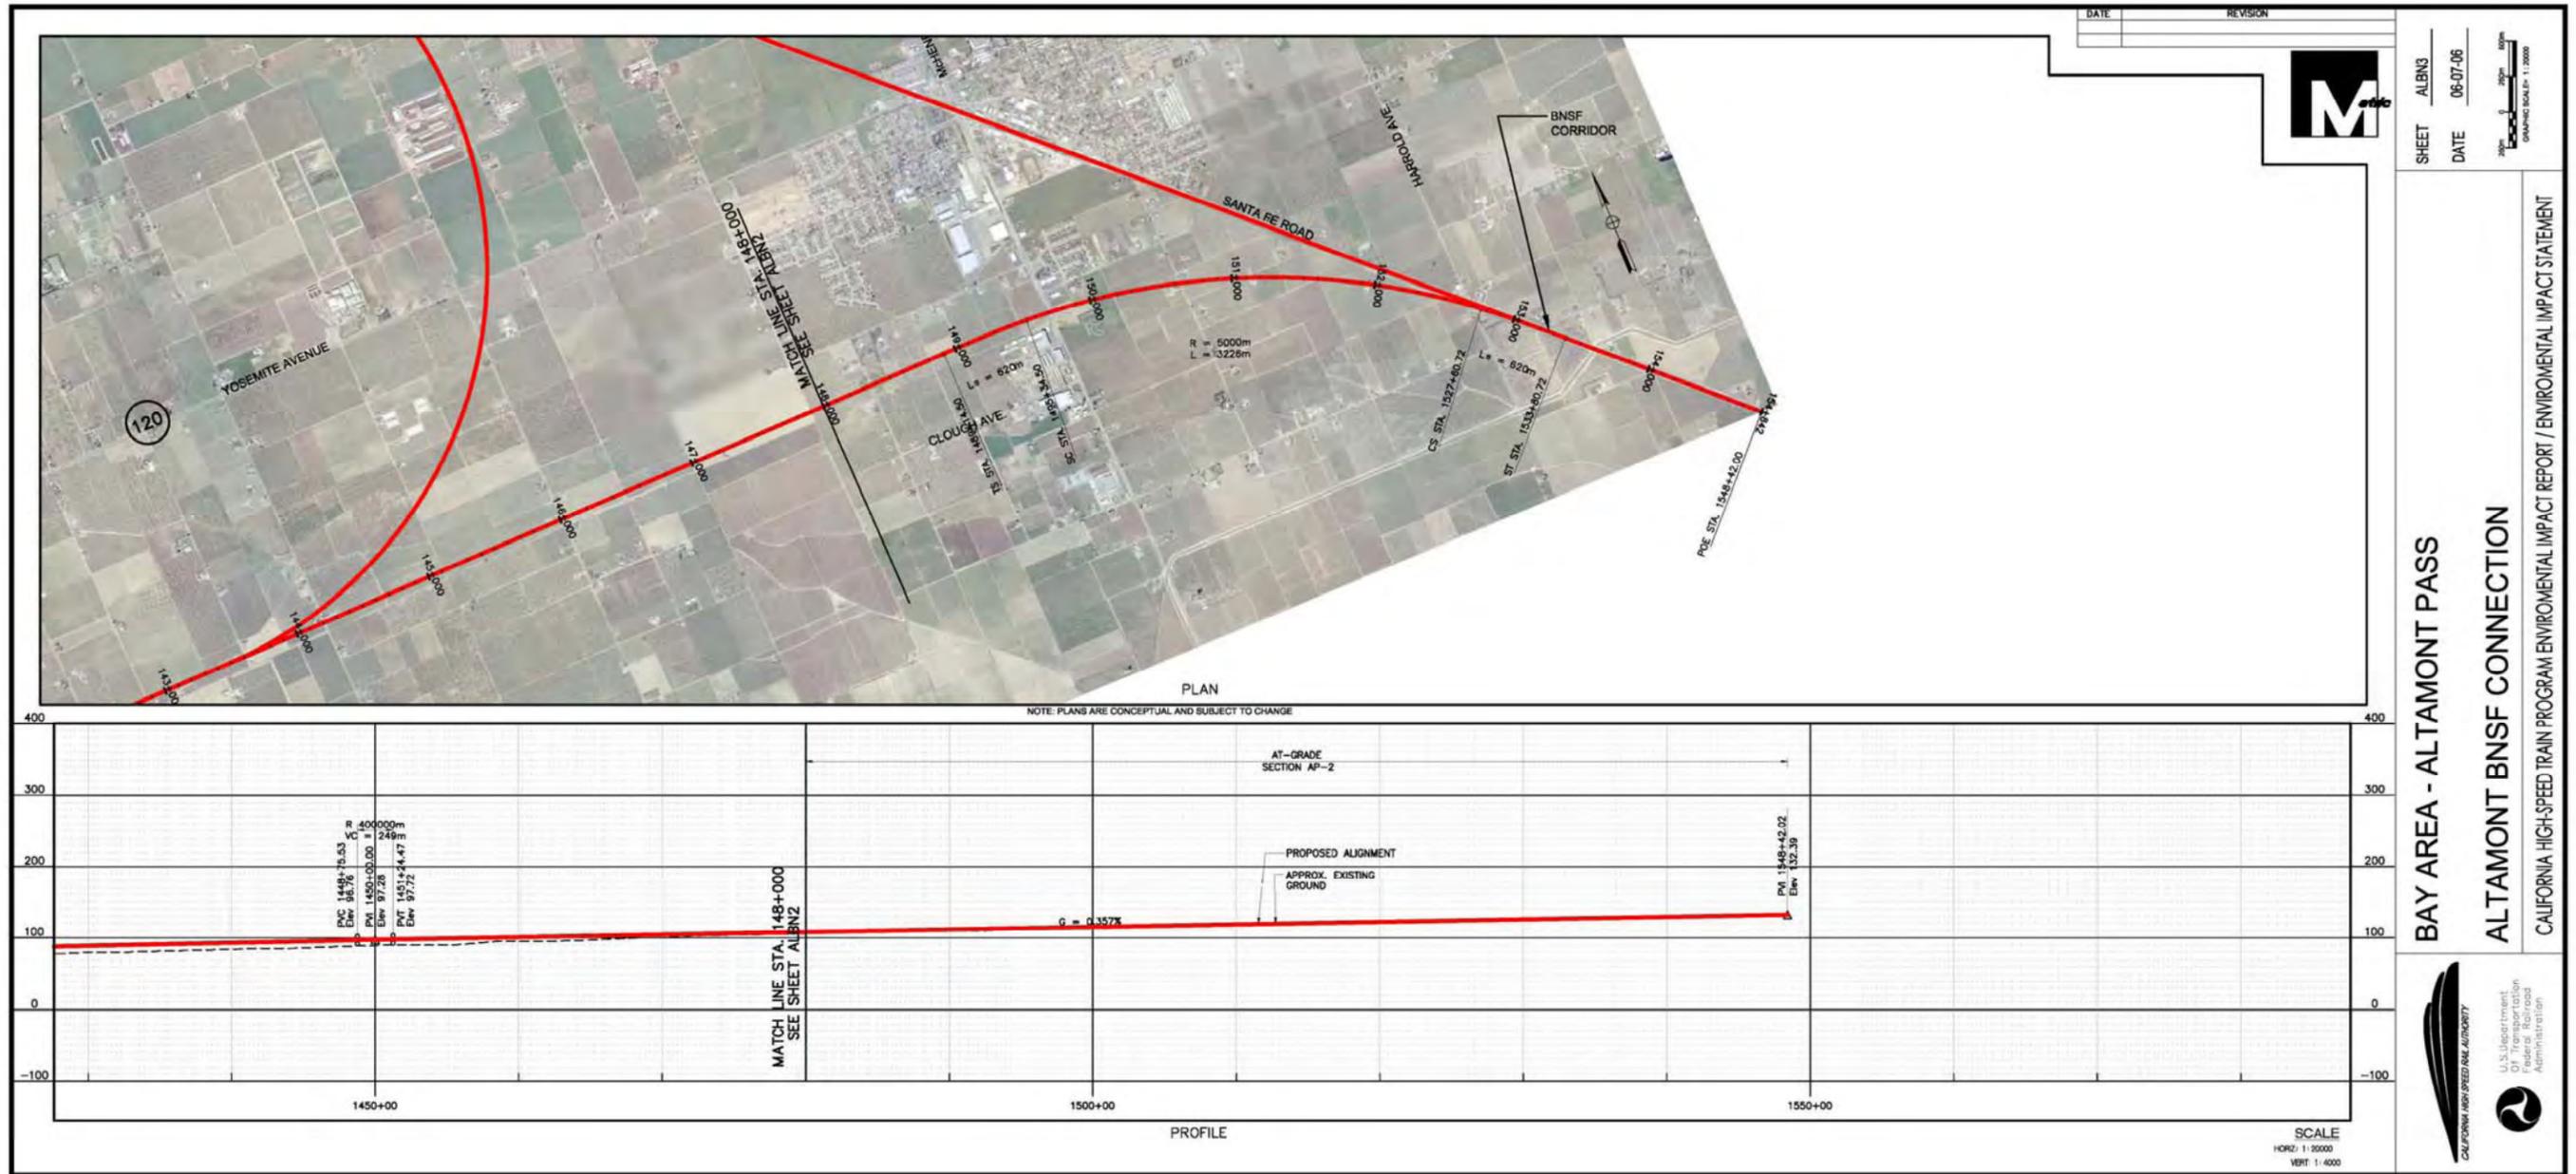



DATE	REVISION
M	
SHEET ALB03	DATE 06-07-06
BAY AREA - ALTAMONT PASS ALTAMONT BNSF CONNECTION CALIFORNIA HIGH-SPEED TRAIN PROGRAM ENVIRONMENTAL IMPACT REPORT / ENVIRONMENTAL IMPACT STATEMENT	




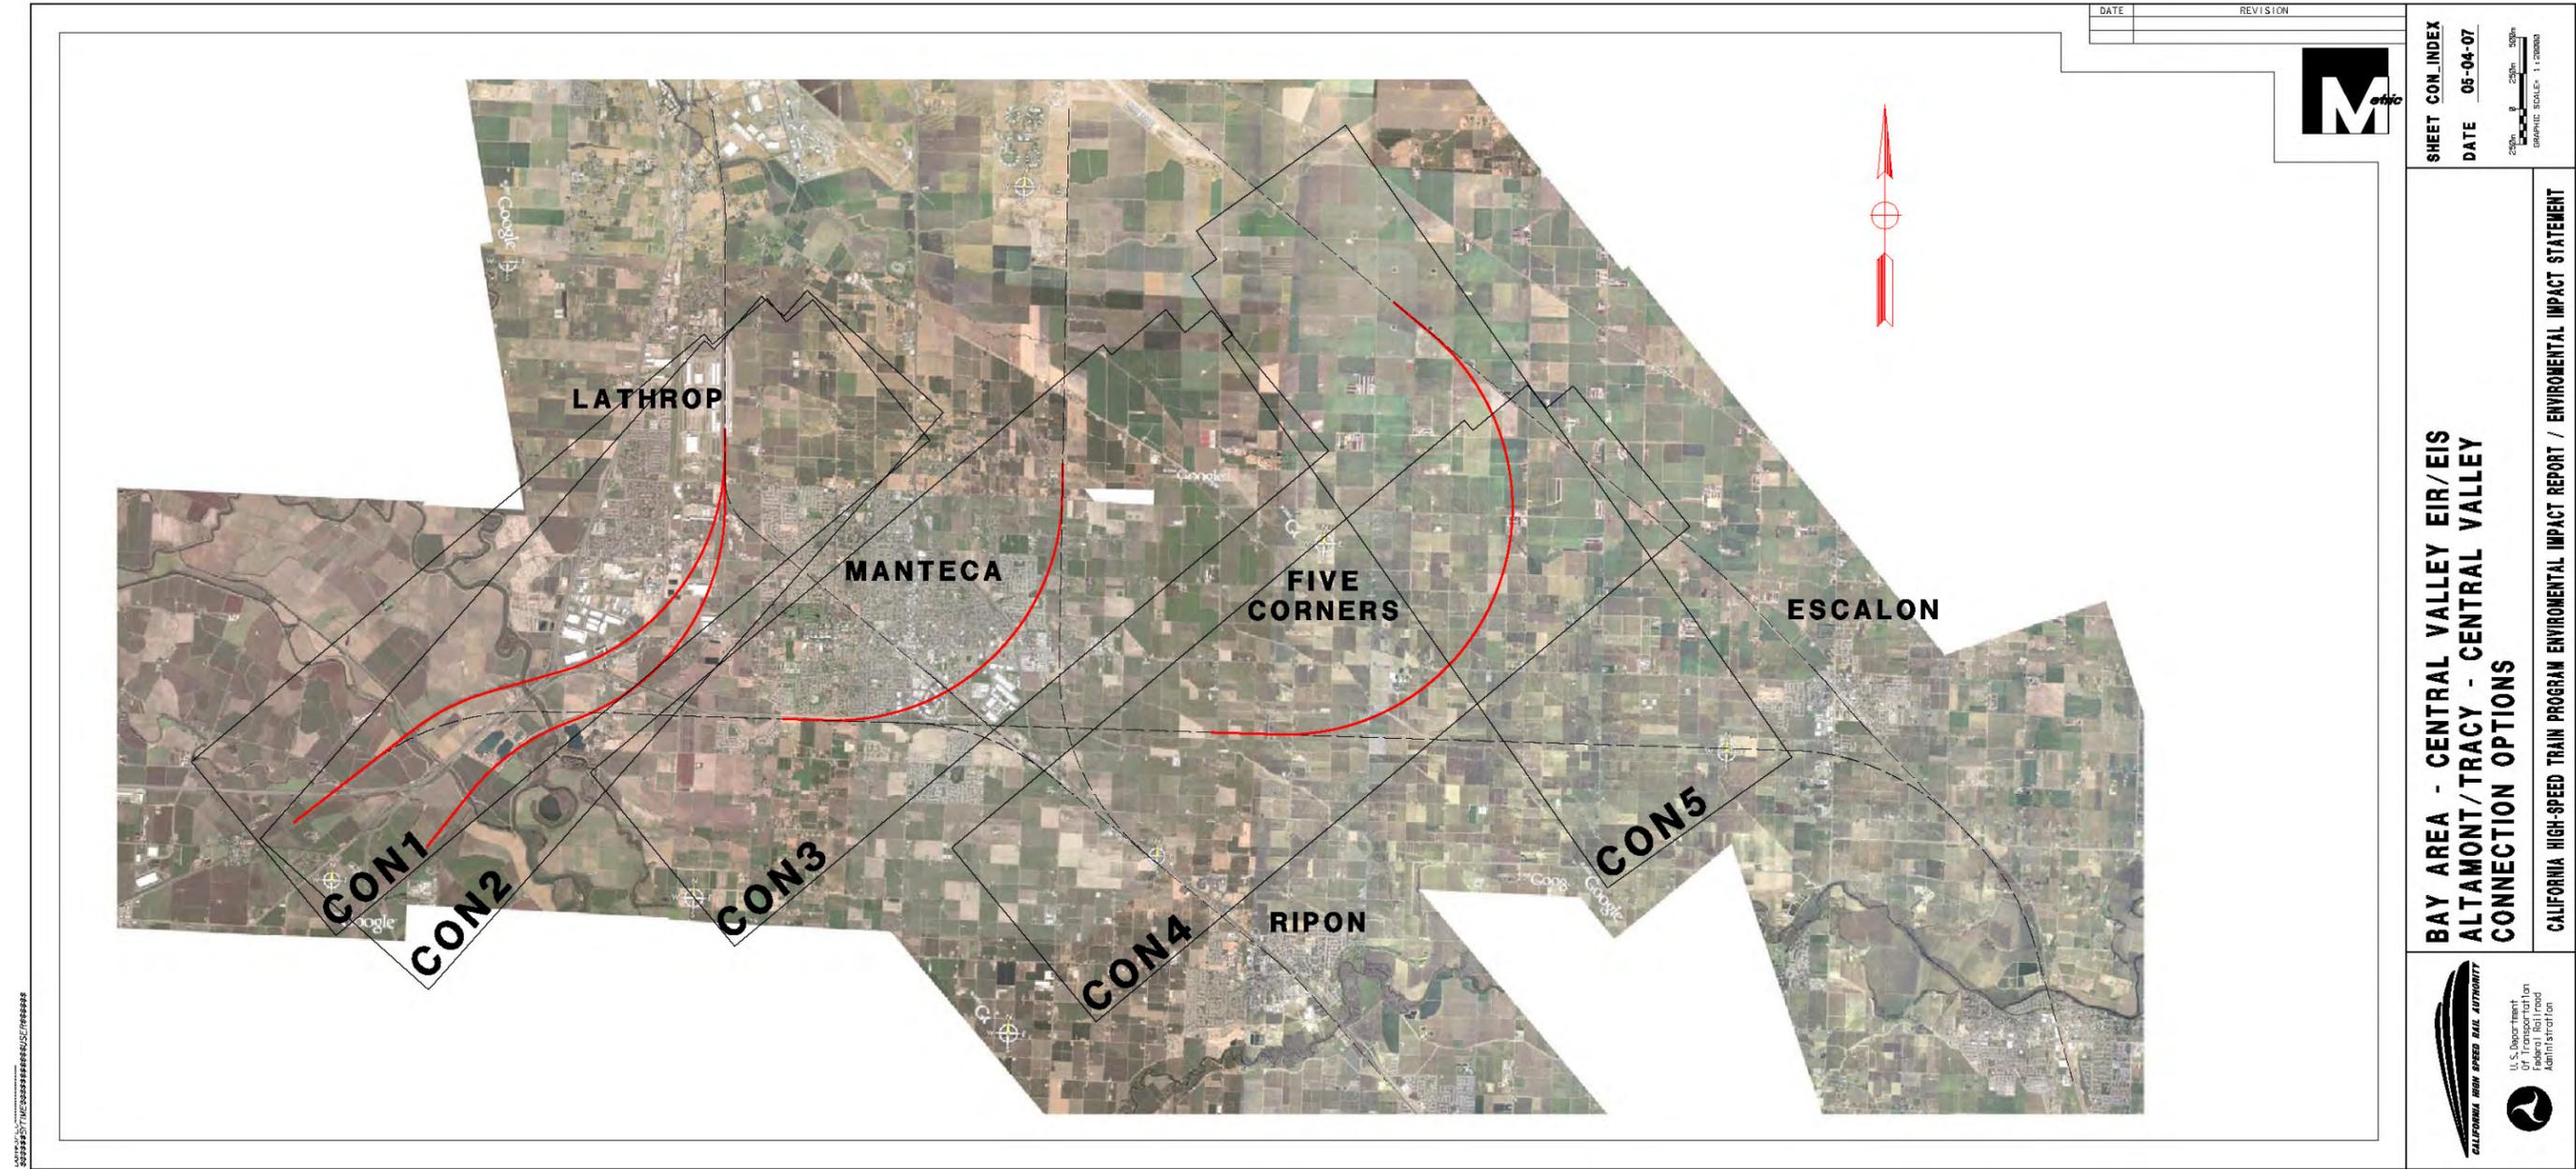

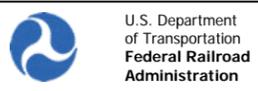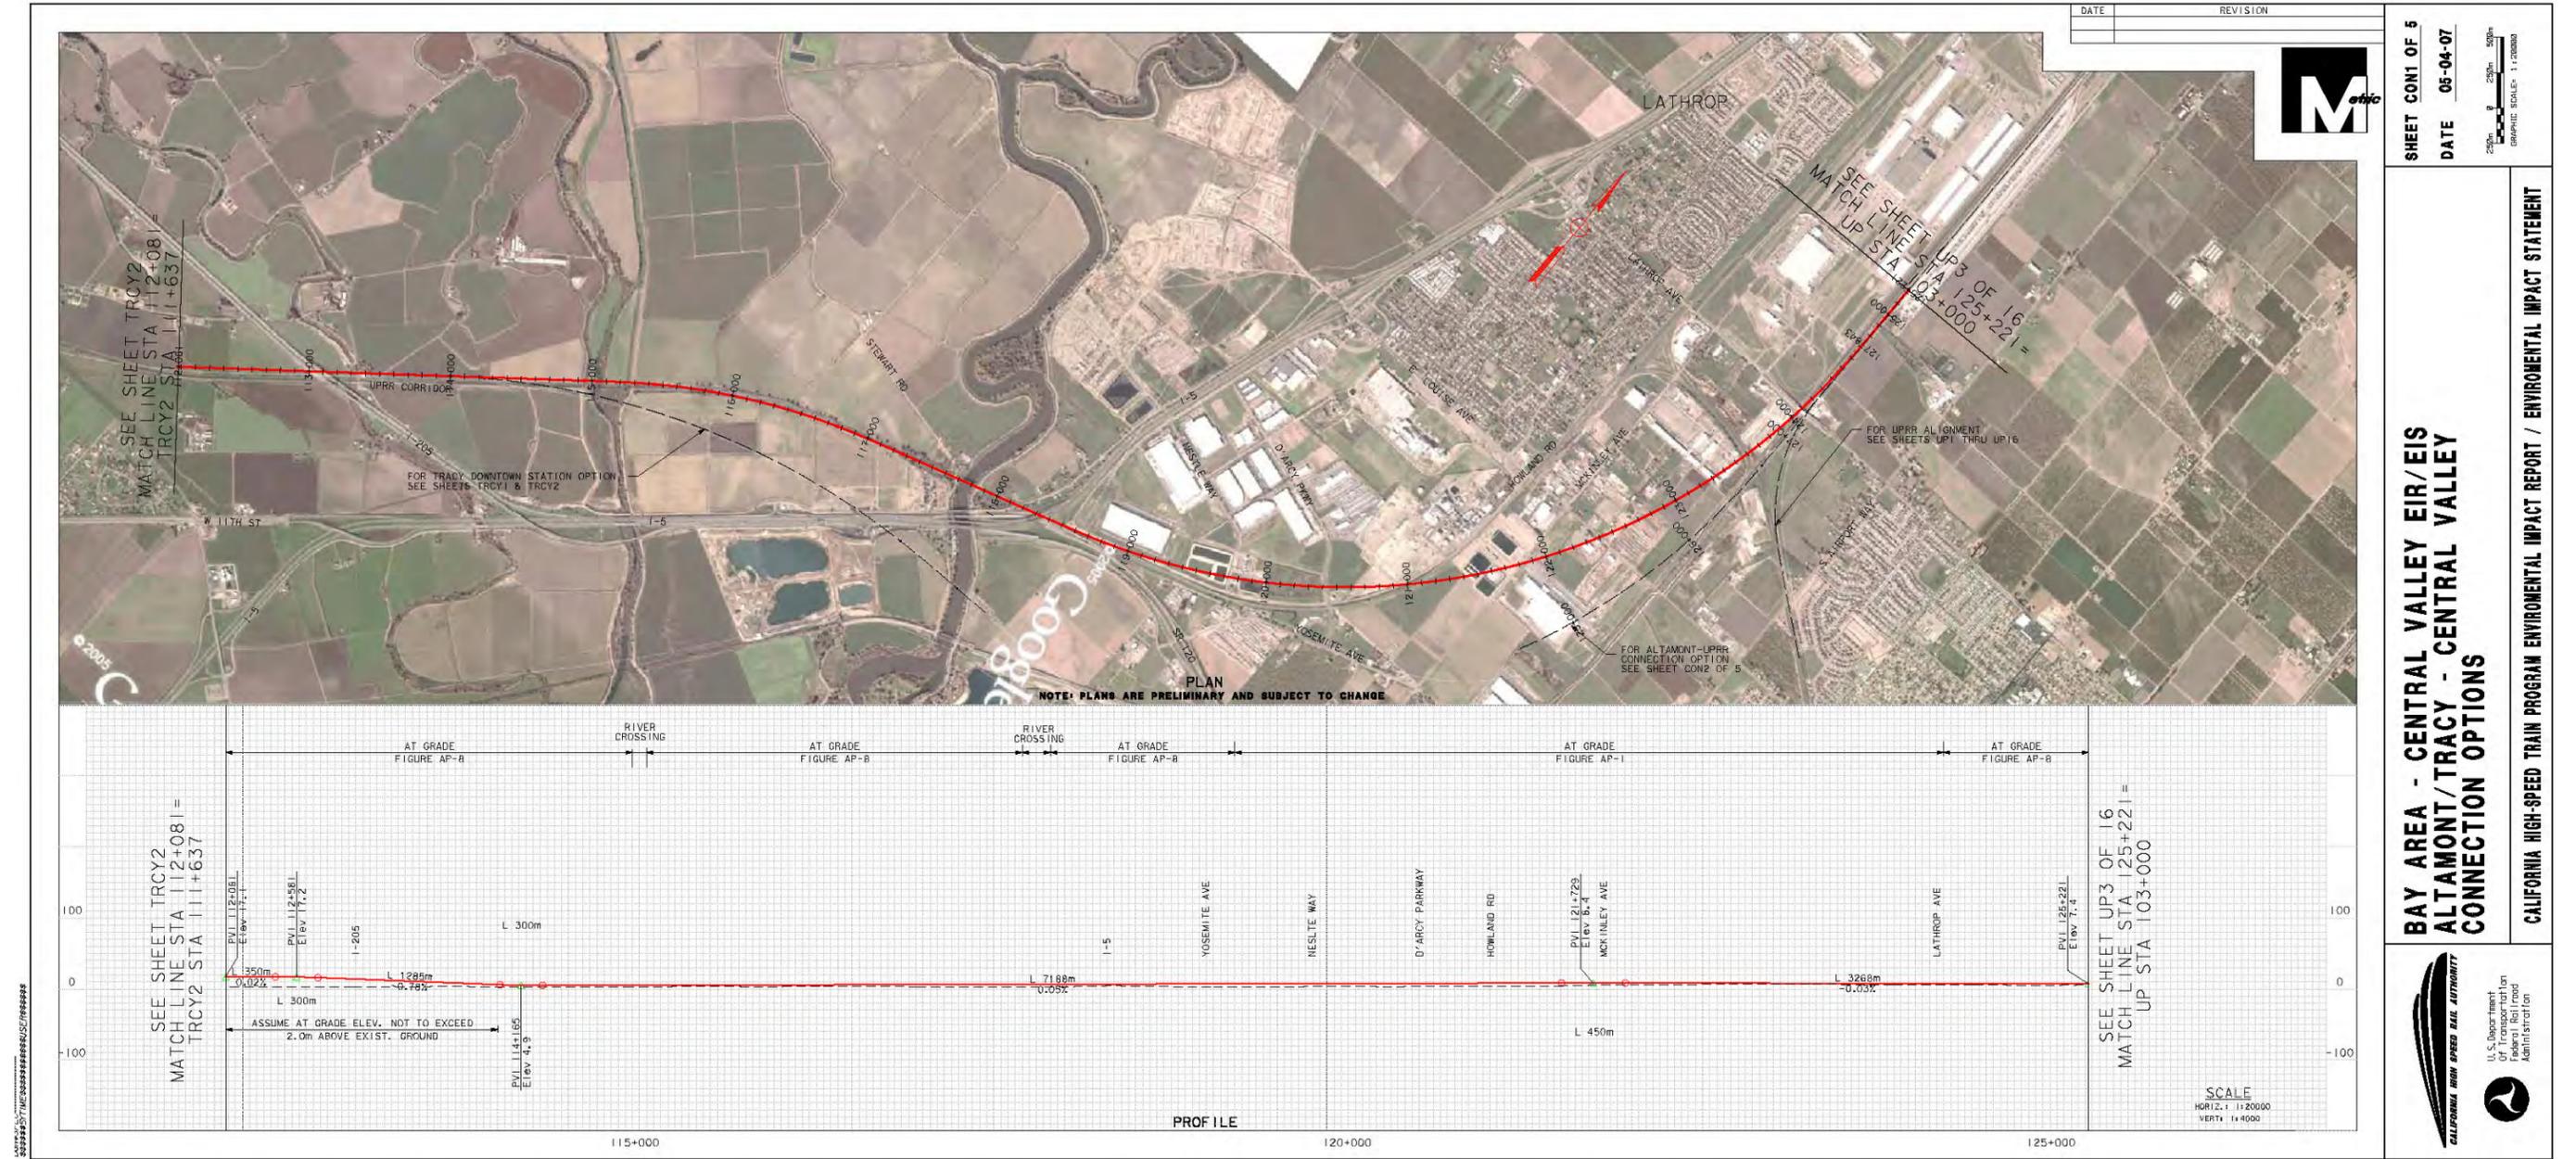

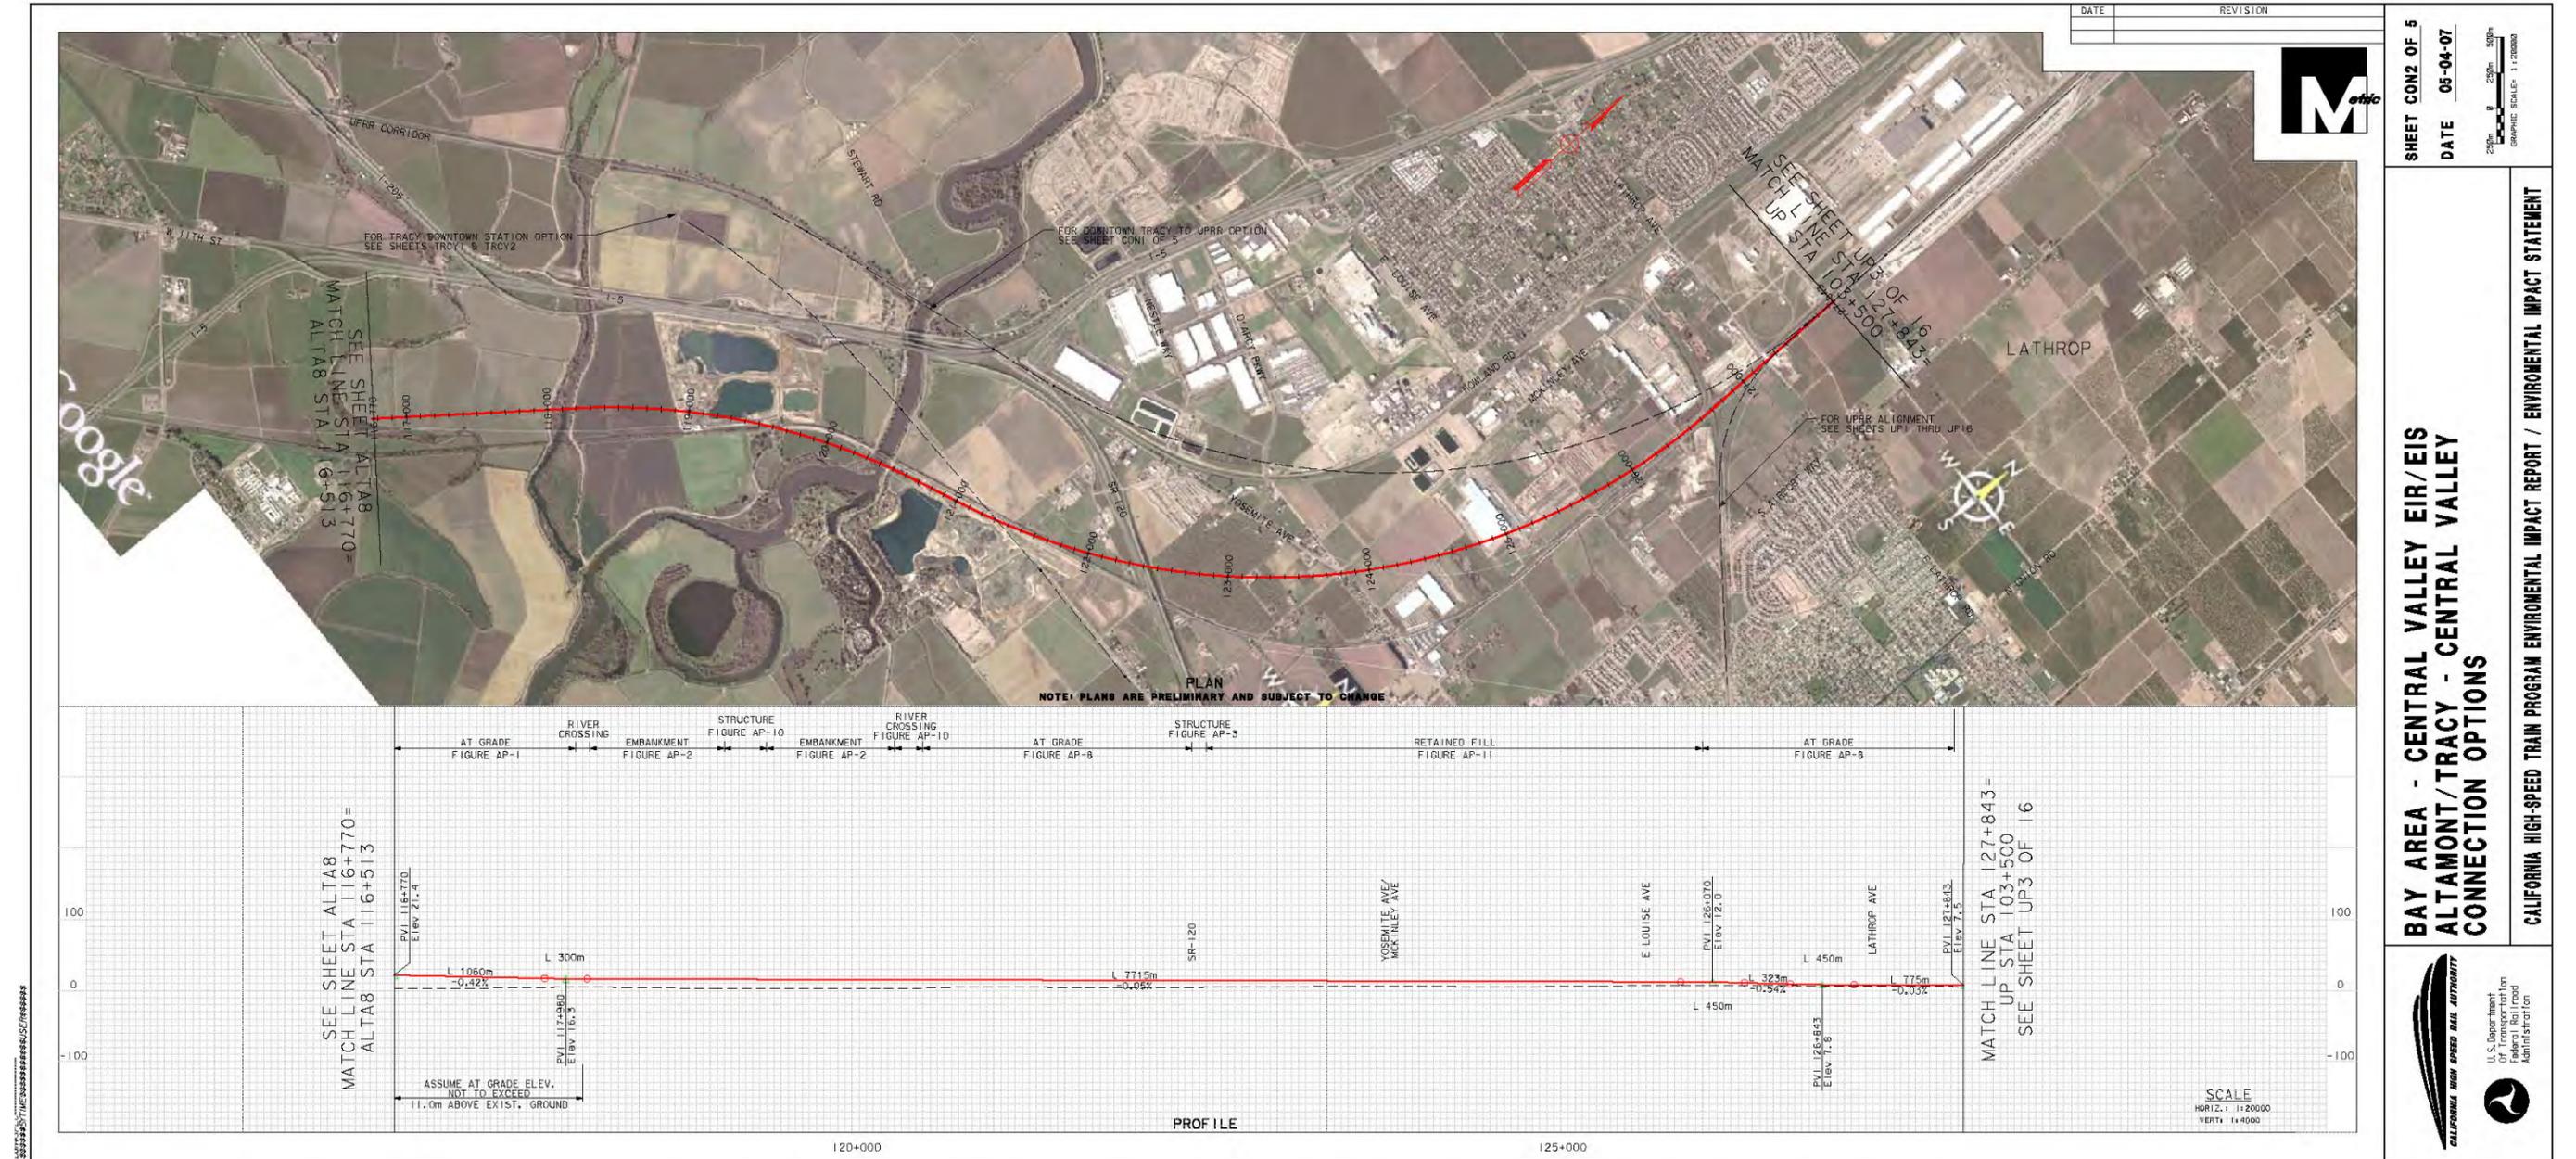

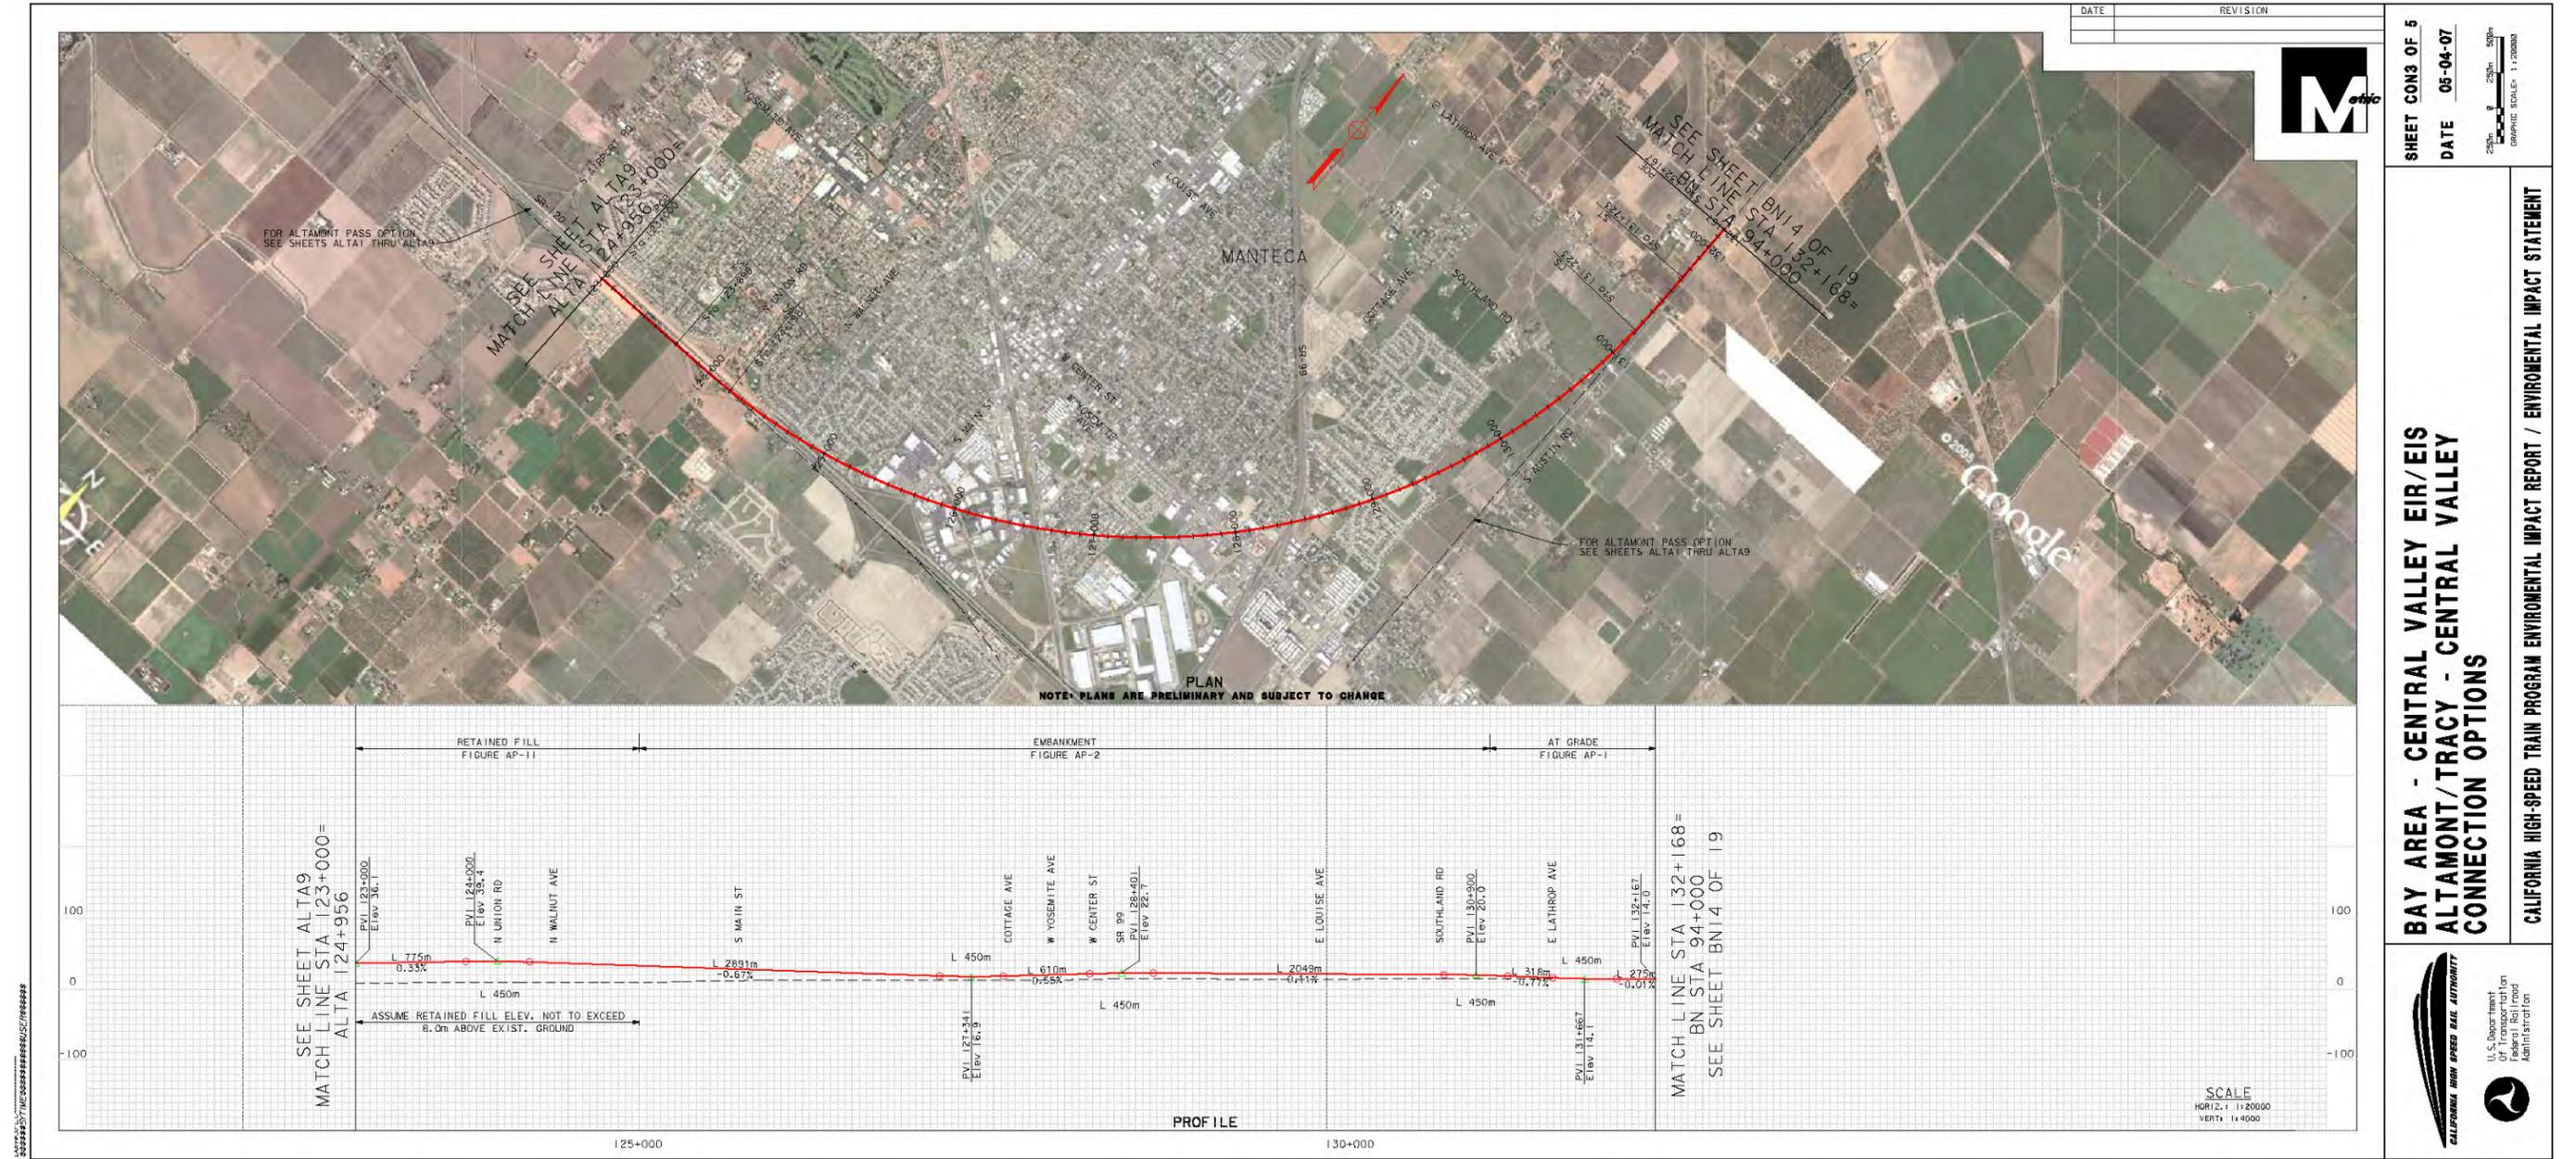

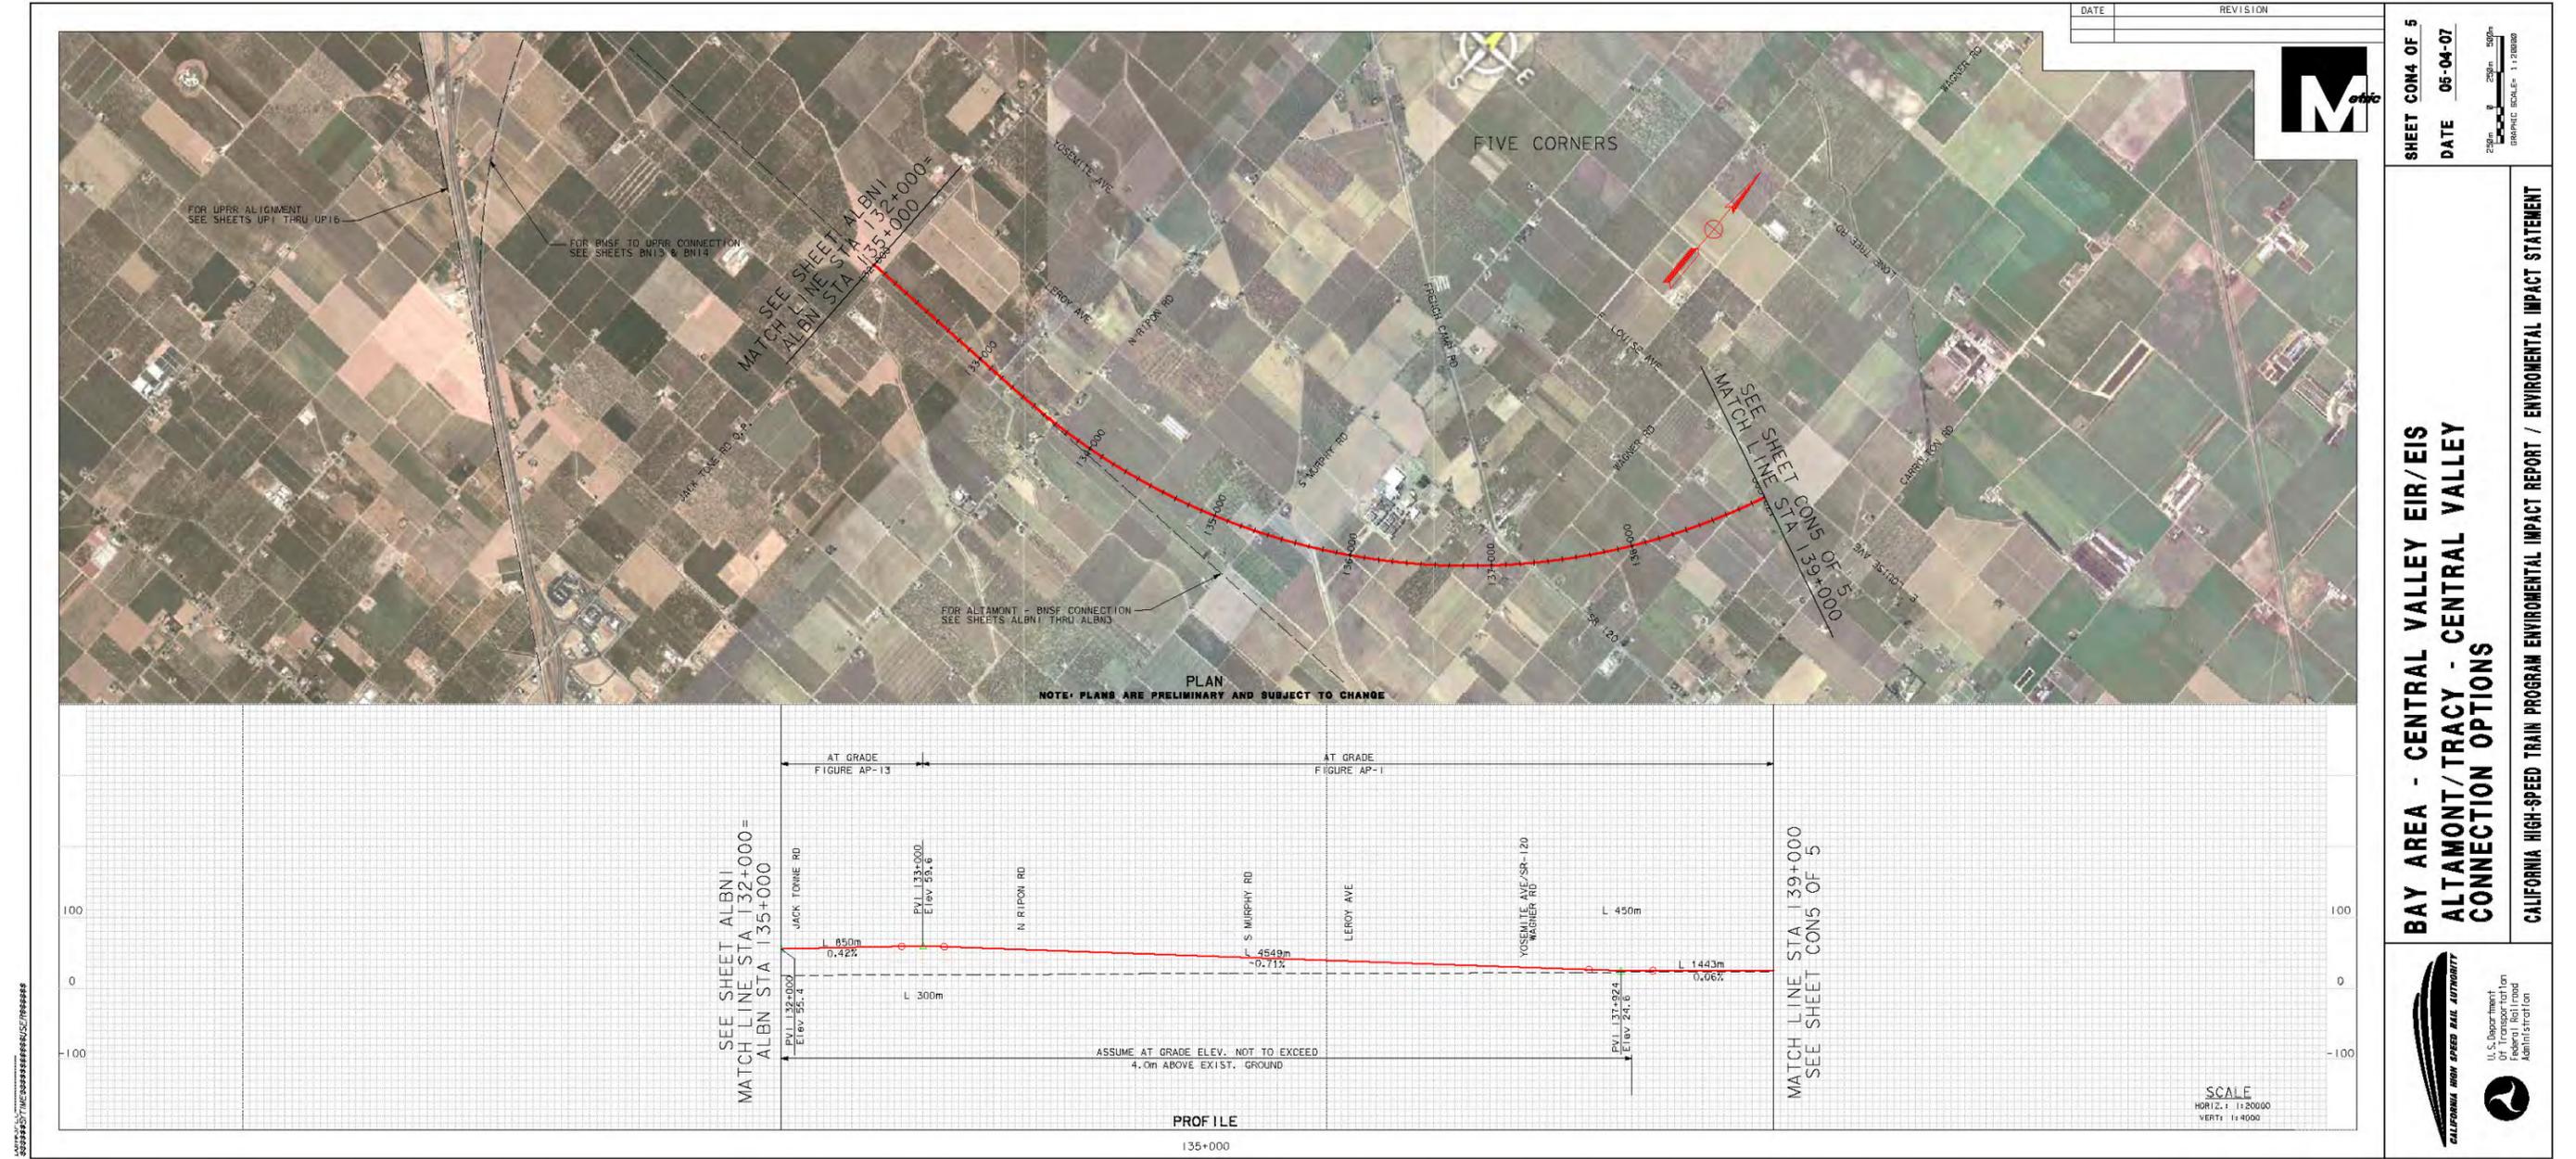

DATE	REVISION
05-04-07	

SHEET CONS OF 5
DATE 05-04-07
GRAPHIC SCALE = 1:20000

**BAY AREA - CENTRAL VALLEY EIR/EIS
ALTAMONT/TRACY - CENTRAL VALLEY
CONNECTION OPTIONS**

CALIFORNIA HIGH-SPEED TRAIN PROGRAM ENVIRONMENTAL IMPACT REPORT / ENVIRONMENTAL IMPACT STATEMENT



