


California High-Speed Rail Authority



RFP No.: HSR 13-57

**Request for Proposal
for Design-Build Services for Construction Package 2-3**

Reference Materials, Part A.5 – CVIN Section K4

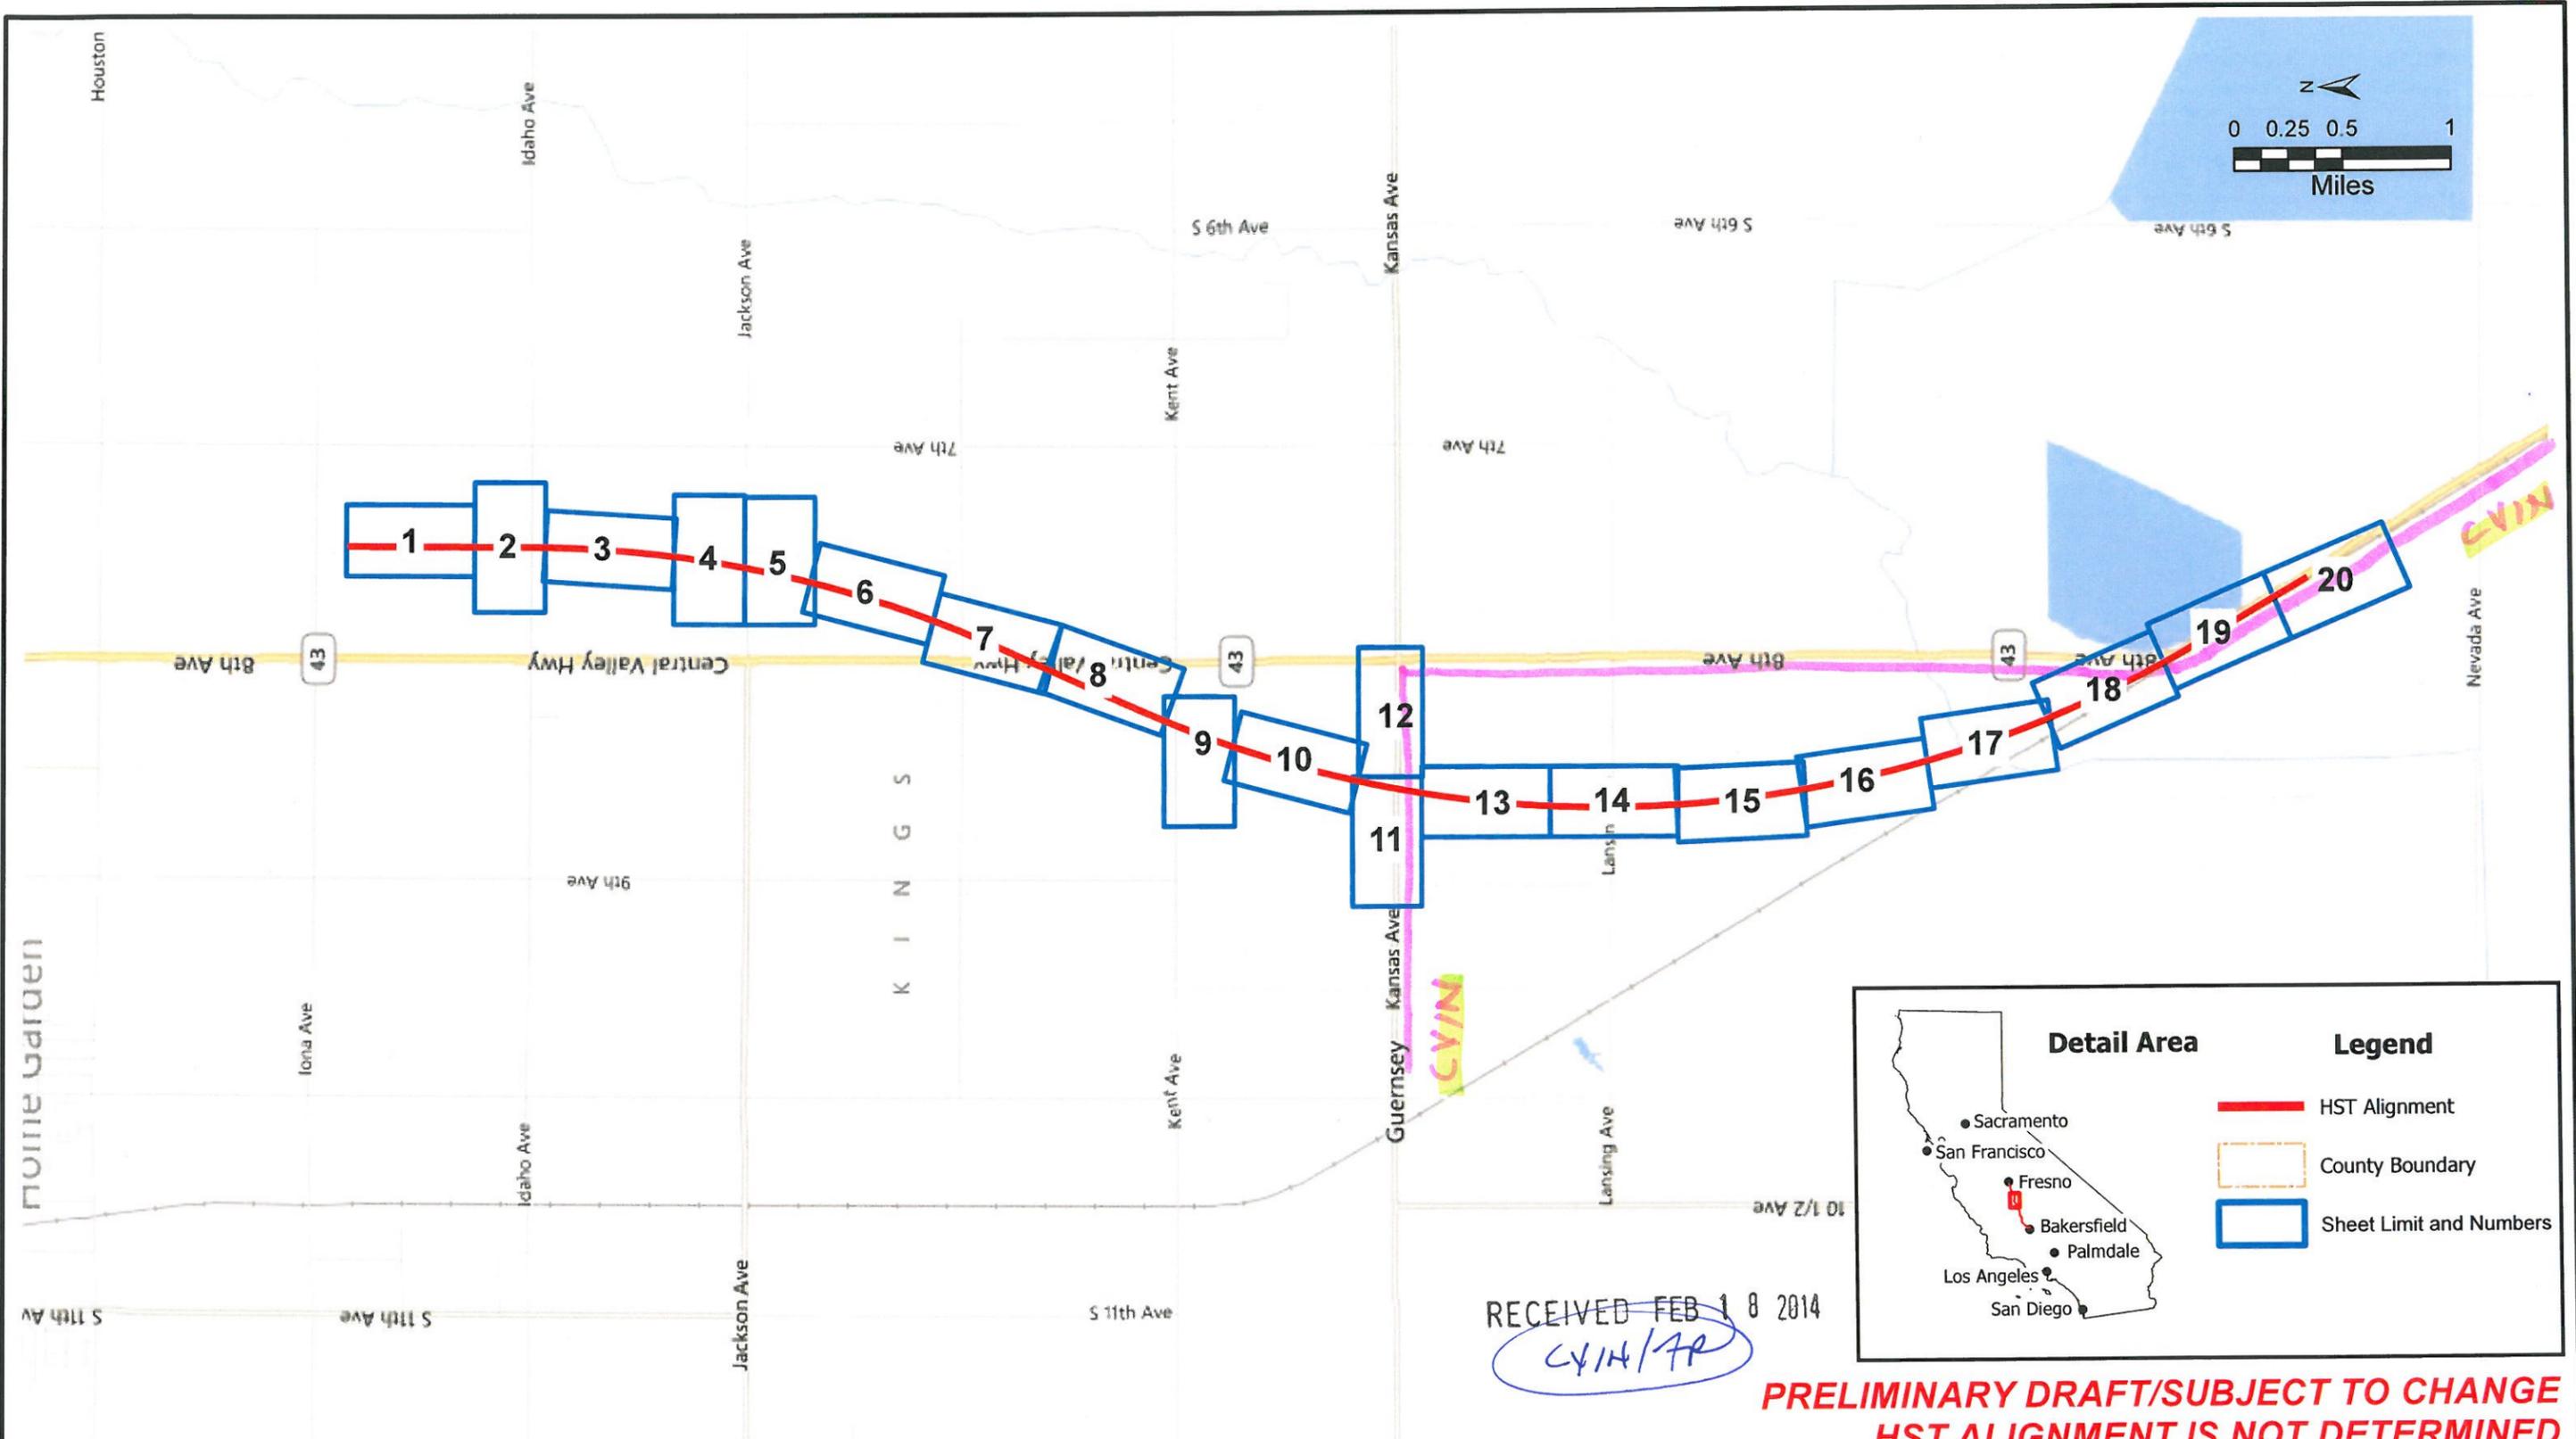

Detail Area	Legend
	HST Alignment
	County Boundary
	Sheet Limit and Numbers

RECEIVED FEB 18 2014
CVIN/AR

**PRELIMINARY DRAFT/SUBJECT TO CHANGE
 HST ALIGNMENT IS NOT DETERMINED**

DISCLAIMER
 THIS DOCUMENT AND THE MATTERS DEPICTED OR DESCRIBED ON IT (1) MAY REPRESENT THE PRODUCT OF INFORMAL DISCUSSIONS AT A TECHNICAL WORKING GROUP MEETING INVOLVING AUTHORITY STAFF, CONSULTANTS, AND LOCAL GOVERNMENT REPRESENTATIVES OR (2) REPRESENT PRELIMINARY WORKING DRAWINGS PREPARED BY AUTHORITY CONSULTANTS AND/OR STAFF THAT ARE SUBJECT TO CHANGE IN THE FUTURE. THESE DOCUMENTS AND THE MATTERS DEPICTED OR DESCRIBED HAVE NOT BEEN APPROVED OR ACCEPTED BY THE CALIFORNIA HIGH-SPEED RAIL AUTHORITY AND DO NOT REPRESENT OR CONSTITUTE A MANIFESTATION OR DESCRIPTION OF THE AUTHORITY'S POSITION WITH REGARD TO THE MATTERS SO DEPICTED OR DESCRIBED.


PRELIMINARY WORKING DRAFT MATERIALS, SUBJECT TO CHANGE, NOT APPROVED BY THE CHSRA.
 DATE: SEPTEMBER 13, 2013 SOURCE: DRAFT 15% DESIGN



**CALIFORNIA HIGH-SPEED TRAIN PROJECT
 FRESNO TO BAKERSFIELD**

EXISTING UTILITY LOCATION
 VICINITY MAP - "K4" ALIGNMENT

**FIGURE
 1**

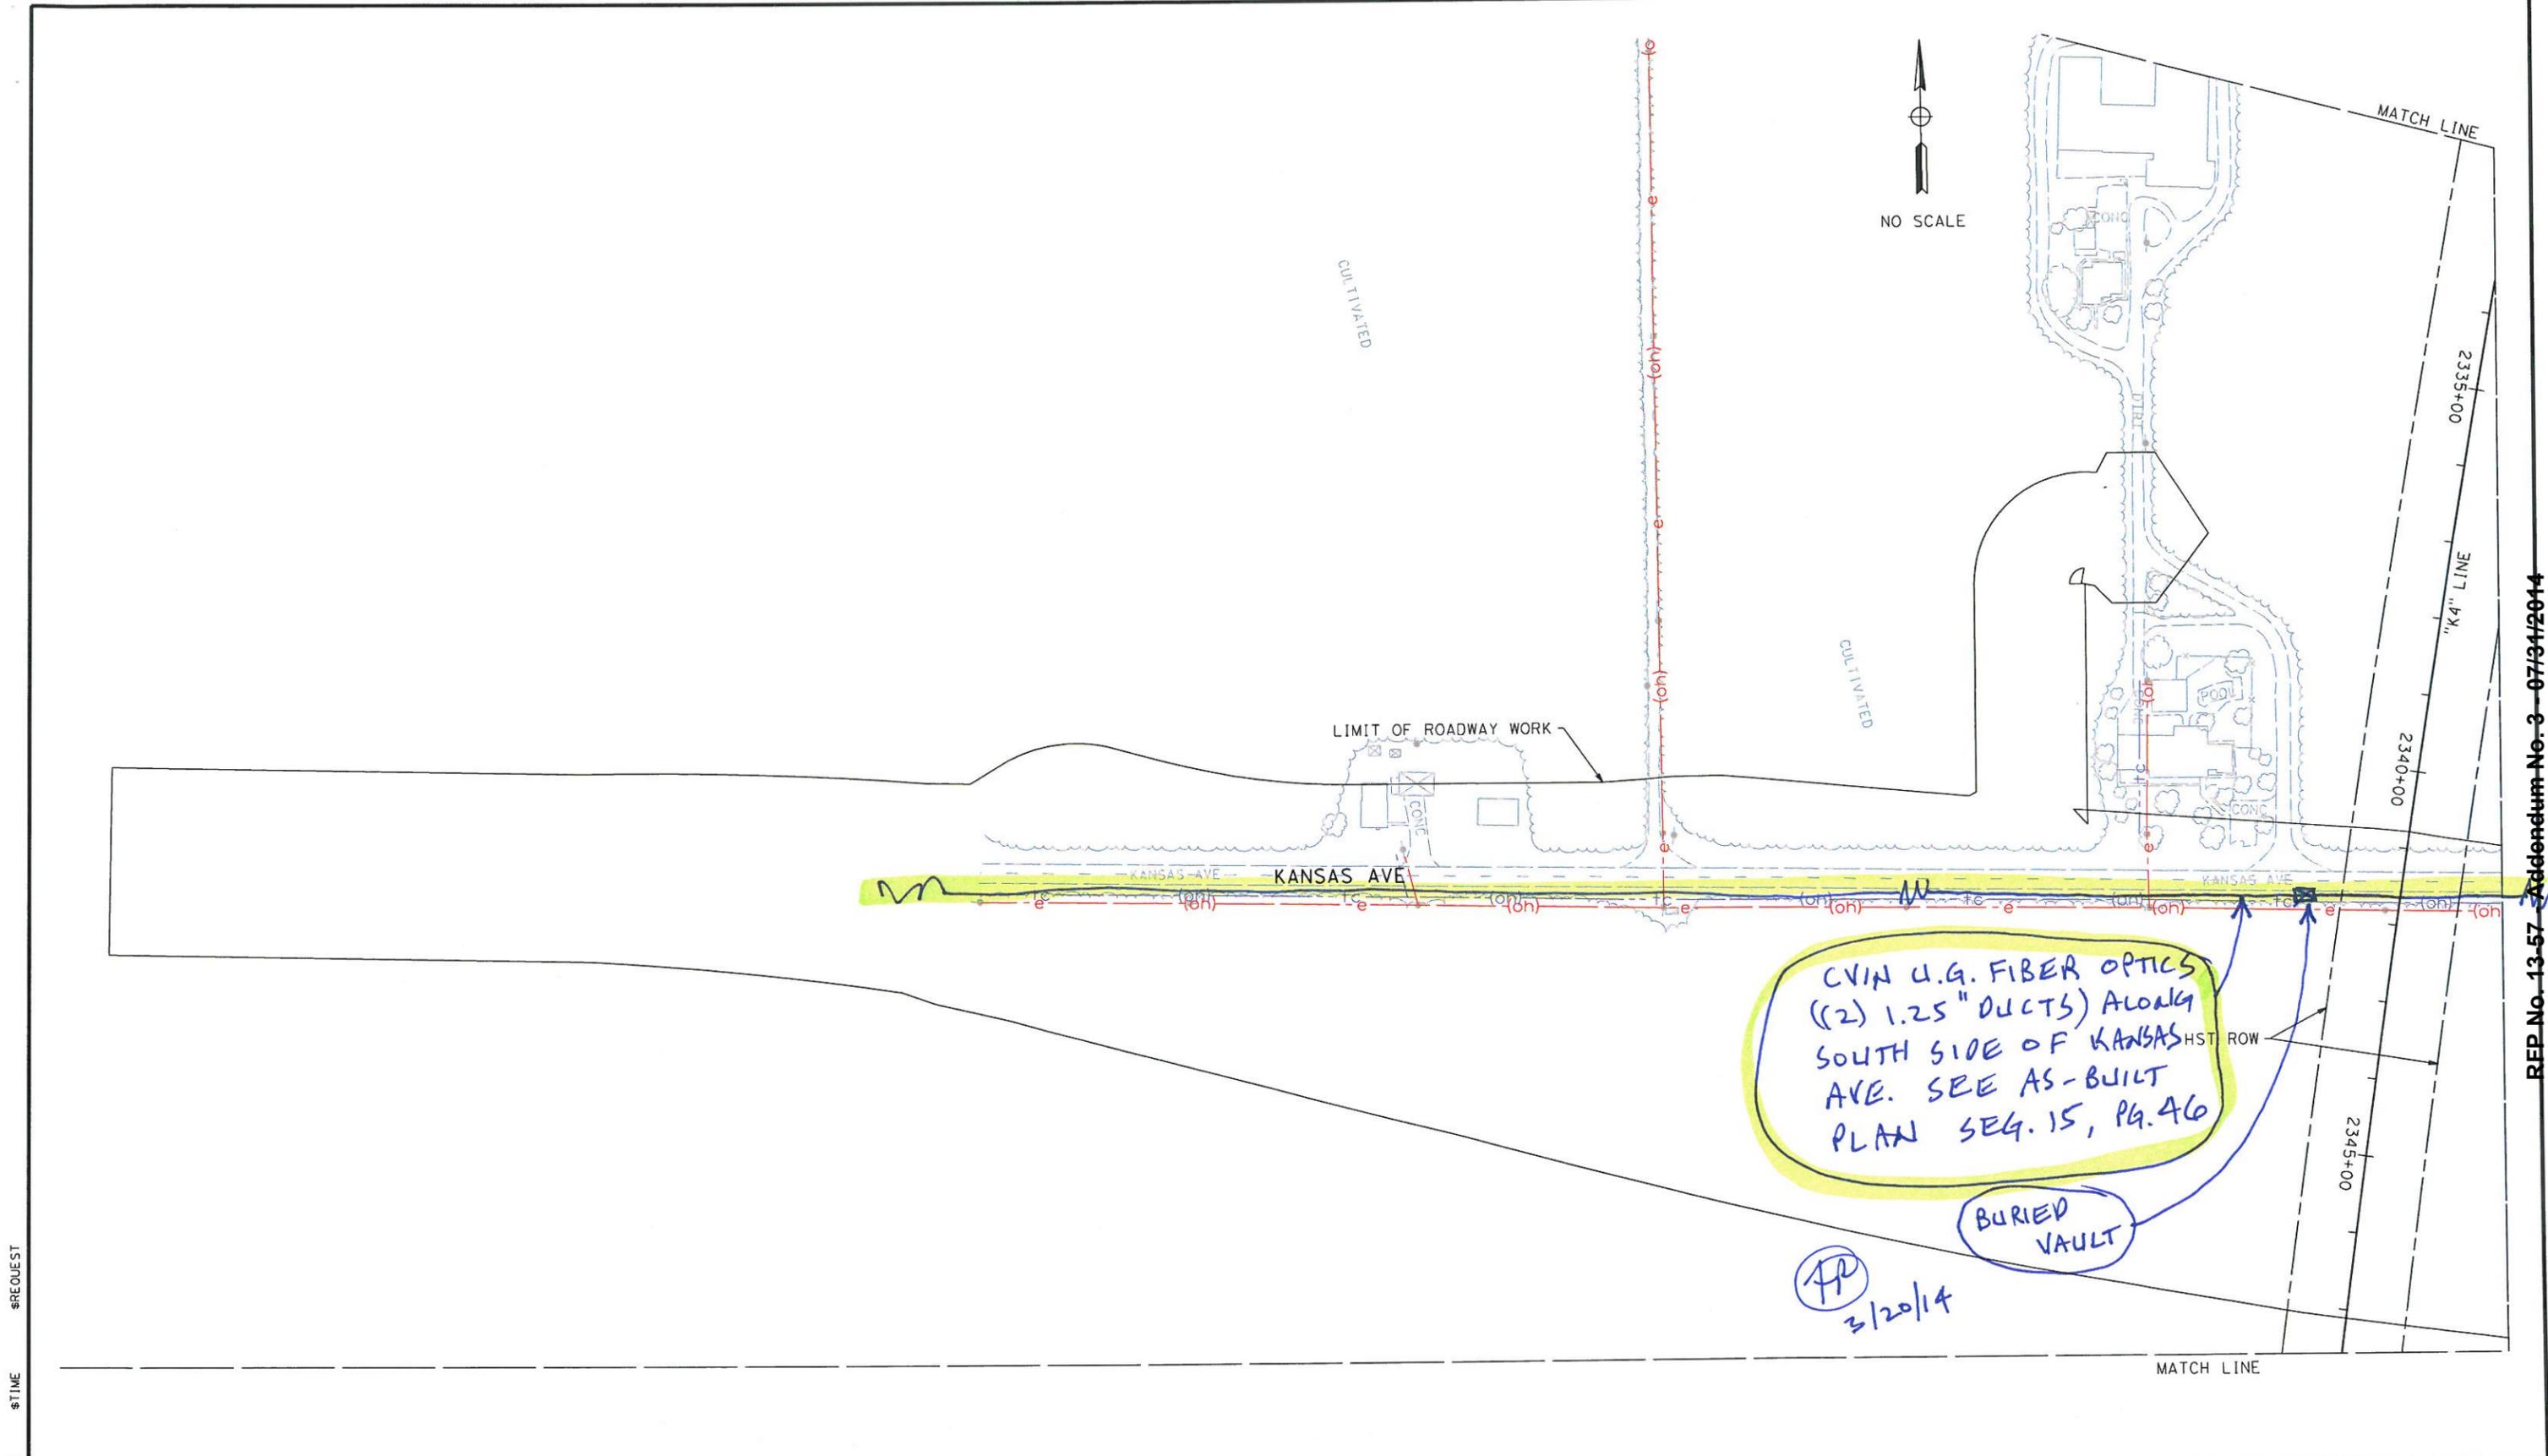

\$USER \$DATE \$TIME \$REQUEST


REP No. 13-57 Addendum No. 3 - 07/31/2014

DISCLAIMER
 THIS DOCUMENT AND THE MATTERS DEPICTED OR DESCRIBED ON IT (1) MAY REPRESENT THE PRODUCT OF INFORMAL DISCUSSIONS AT A TECHNICAL WORKING GROUP MEETING INVOLVING AUTHORITY STAFF, CONSULTANTS, AND LOCAL GOVERNMENT REPRESENTATIVES OR (2) REPRESENT PRELIMINARY WORKING DRAWINGS PREPARED BY AUTHORITY CONSULTANTS AND/OR STAFF THAT ARE SUBJECT TO CHANGE IN THE FUTURE. THESE DOCUMENTS AND THE MATTERS DEPICTED OR DESCRIBED HAVE NOT BEEN APPROVED OR ACCEPTED BY THE CALIFORNIA HIGH-SPEED RAIL AUTHORITY AND DO NOT REPRESENT OR CONSTITUTE A MANIFESTATION OR DESCRIPTION OF THE AUTHORITY'S POSITION WITH REGARD TO THE MATTERS SO DEPICTED OR DESCRIBED.
 PRELIMINARY WORKING DRAFT MATERIALS, SUBJECT TO CHANGE, NOT APPROVED BY THE CHSRA.
 DATE: SEPTEMBER 27, 2013 SOURCE: 15% DESIGN



CALIFORNIA HIGH-SPEED TRAIN PROJECT
FRESNO TO BAKERSFIELD
 "K4" LINE
 PRELIMINARY
 EXISTING UTILITY LOCATION
 EXHIBIT

EXHIBIT
11

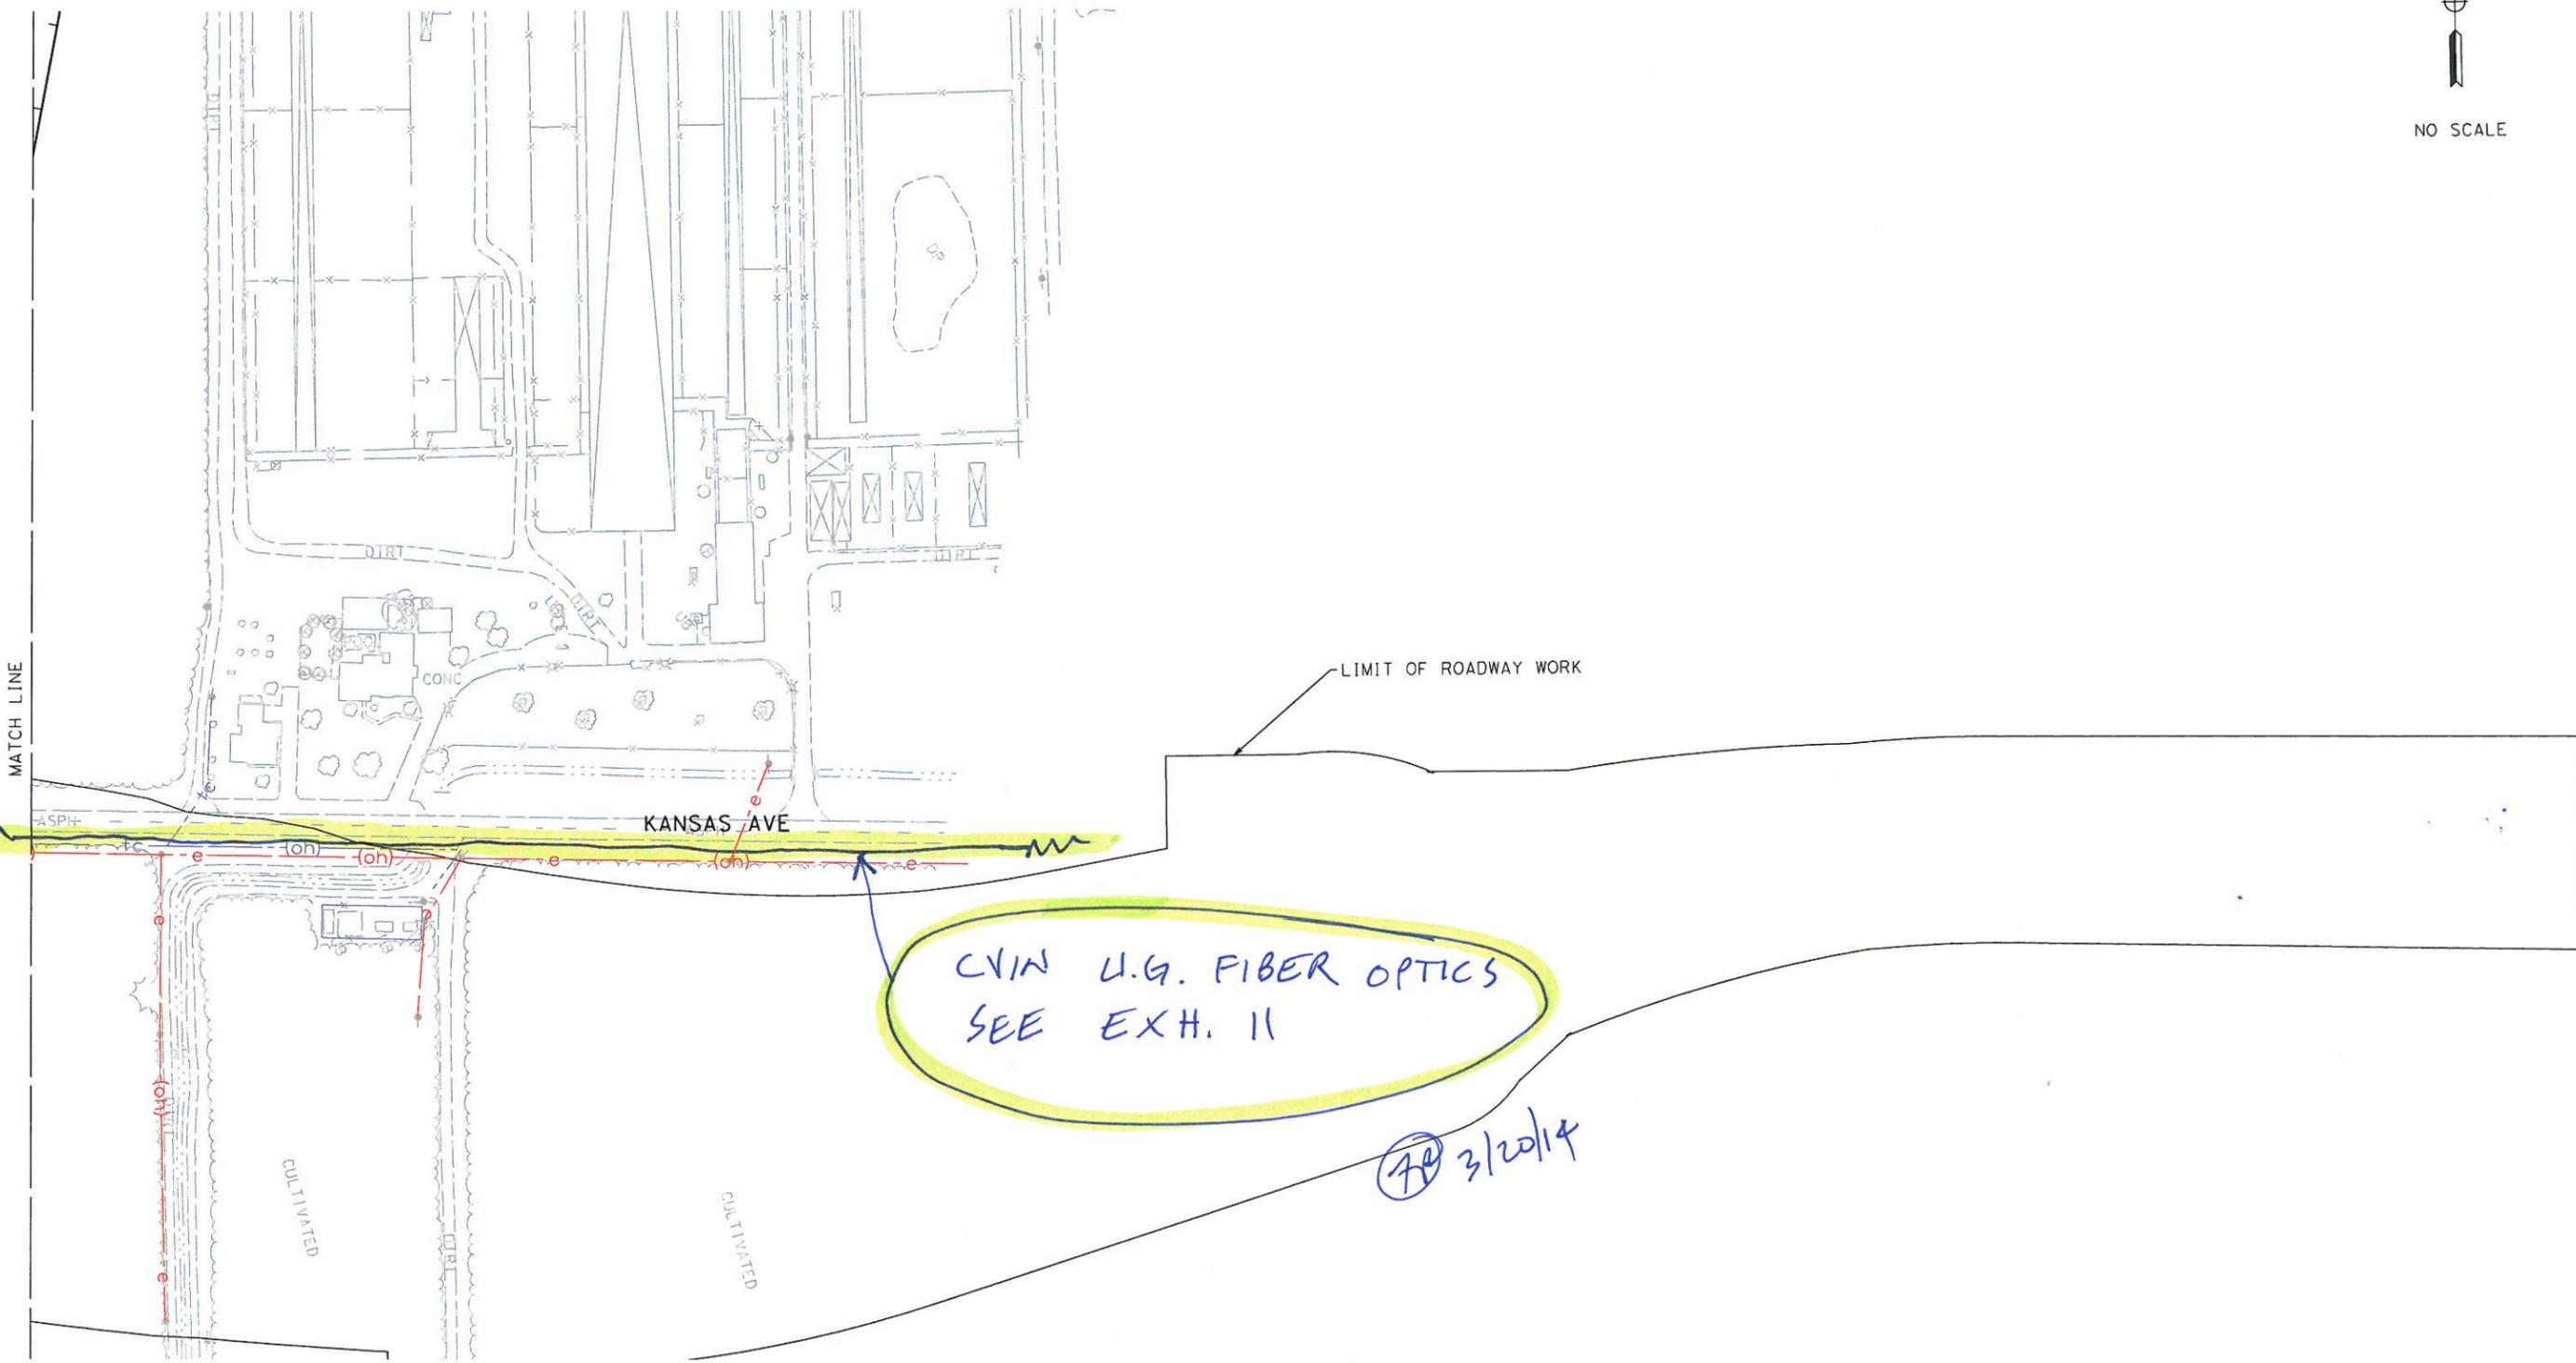

DISCLAIMER
 THIS DOCUMENT AND THE MATTERS DEPICTED OR DESCRIBED ON IT (1) MAY REPRESENT THE PRODUCT OF INFORMAL DISCUSSIONS AT A TECHNICAL WORKING GROUP MEETING INVOLVING AUTHORITY STAFF, CONSULTANTS, AND LOCAL GOVERNMENT REPRESENTATIVES OR (2) REPRESENT PRELIMINARY WORKING DRAWINGS PREPARED BY AUTHORITY CONSULTANTS AND/OR STAFF THAT ARE SUBJECT TO CHANGE IN THE FUTURE. THESE DOCUMENTS AND THE MATTERS DEPICTED OR DESCRIBED HAVE NOT BEEN APPROVED OR ACCEPTED BY THE CALIFORNIA HIGH-SPEED RAIL AUTHORITY AND DO NOT REPRESENT OR CONSTITUTE A MANIFESTATION OR DESCRIPTION OF THE AUTHORITY'S POSITION WITH REGARD TO THE MATTERS SO DEPICTED OR DESCRIBED.

PRELIMINARY WORKING DRAFT MATERIALS, SUBJECT TO CHANGE, NOT APPROVED BY THE CHSRA.
 DATE: SEPTEMBER 27, 2013 SOURCE: 15% DESIGN



CALIFORNIA HIGH-SPEED TRAIN PROJECT
FRESNO TO BAKERSFIELD
 "K4" LINE
 PRELIMINARY
 EXISTING UTILITY LOCATION
 EXHIBIT


EXHIBIT
12



NO SCALE

CVIA U.G. FIBER OPTICS
(2) 1.25" DUCTS) ALONG
WEST SIDE SR 43.
SEE PERMIT & AS-BUILT
PLANS, SEG 15.
PERMIT PGS 9-15
A-B PAGES 20-33

72
3/20/14

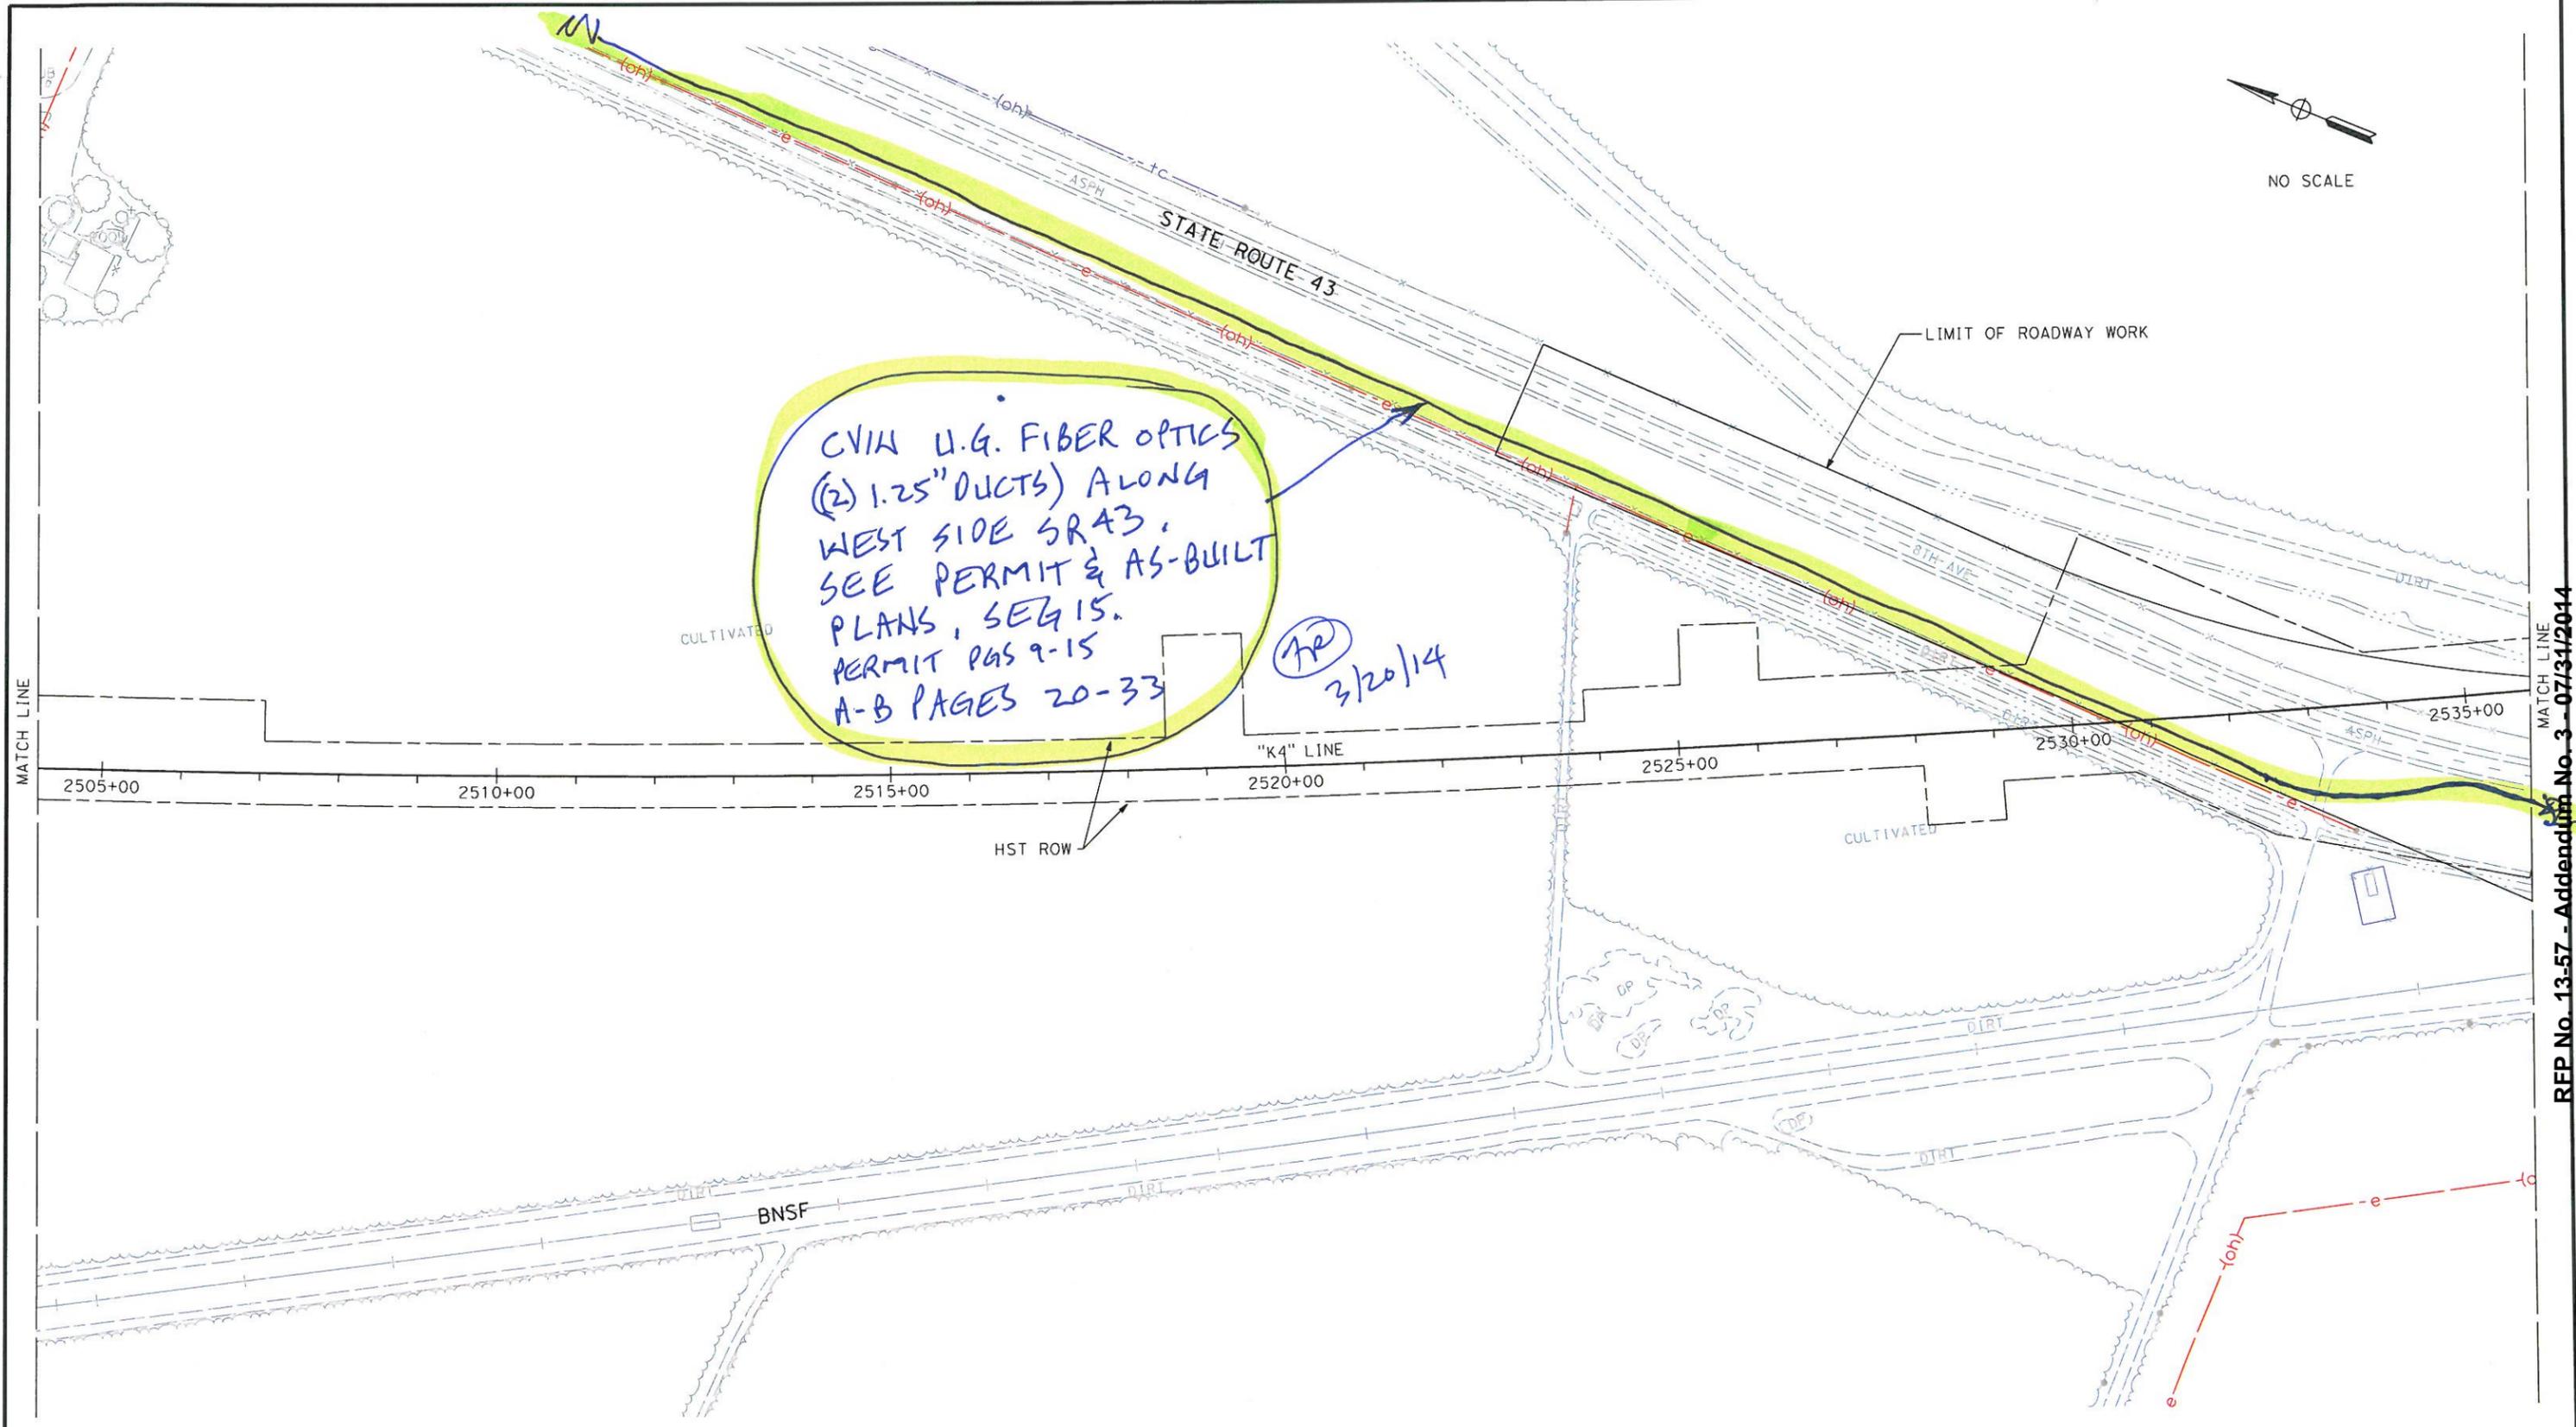

MATCH LINE

MATCH LINE

\$USER \$DATE \$TIME \$REQUEST

DISCLAIMER
THIS DOCUMENT AND THE MATTERS DEPICTED OR DESCRIBED ON IT (1) MAY REPRESENT THE PRODUCT OF INFORMAL DISCUSSIONS AT A TECHNICAL WORKING GROUP MEETING INVOLVING AUTHORITY STAFF, CONSULTANTS, AND LOCAL GOVERNMENT REPRESENTATIVES OR (2) REPRESENT PRELIMINARY WORKING DRAWINGS PREPARED BY AUTHORITY CONSULTANTS AND/OR STAFF THAT ARE SUBJECT TO CHANGE IN THE FUTURE. THESE DOCUMENTS AND THE MATTERS DEPICTED OR DESCRIBED HAVE NOT BEEN APPROVED OR ACCEPTED BY THE CALIFORNIA HIGH-SPEED RAIL AUTHORITY AND DO NOT REPRESENT OR CONSTITUTE A MANIFESTATION OR DESCRIPTION OF THE AUTHORITY'S POSITION WITH REGARD TO THE MATTERS SO DEPICTED OR DESCRIBED.
PRELIMINARY WORKING DRAFT MATERIALS, SUBJECT TO CHANGE, NOT APPROVED BY THE CHSRA.
DATE: SEPTEMBER 27, 2013 SOURCE: 15% DESIGN




CALIFORNIA HIGH-SPEED TRAIN PROJECT
FRESNO TO BAKERSFIELD
"K4" LINE
PRELIMINARY
EXISTING UTILITY LOCATION
EXHIBIT

EXHIBIT
18

REP No. 13-57 - Addendum No. 3 - 07/31/2014



NO SCALE

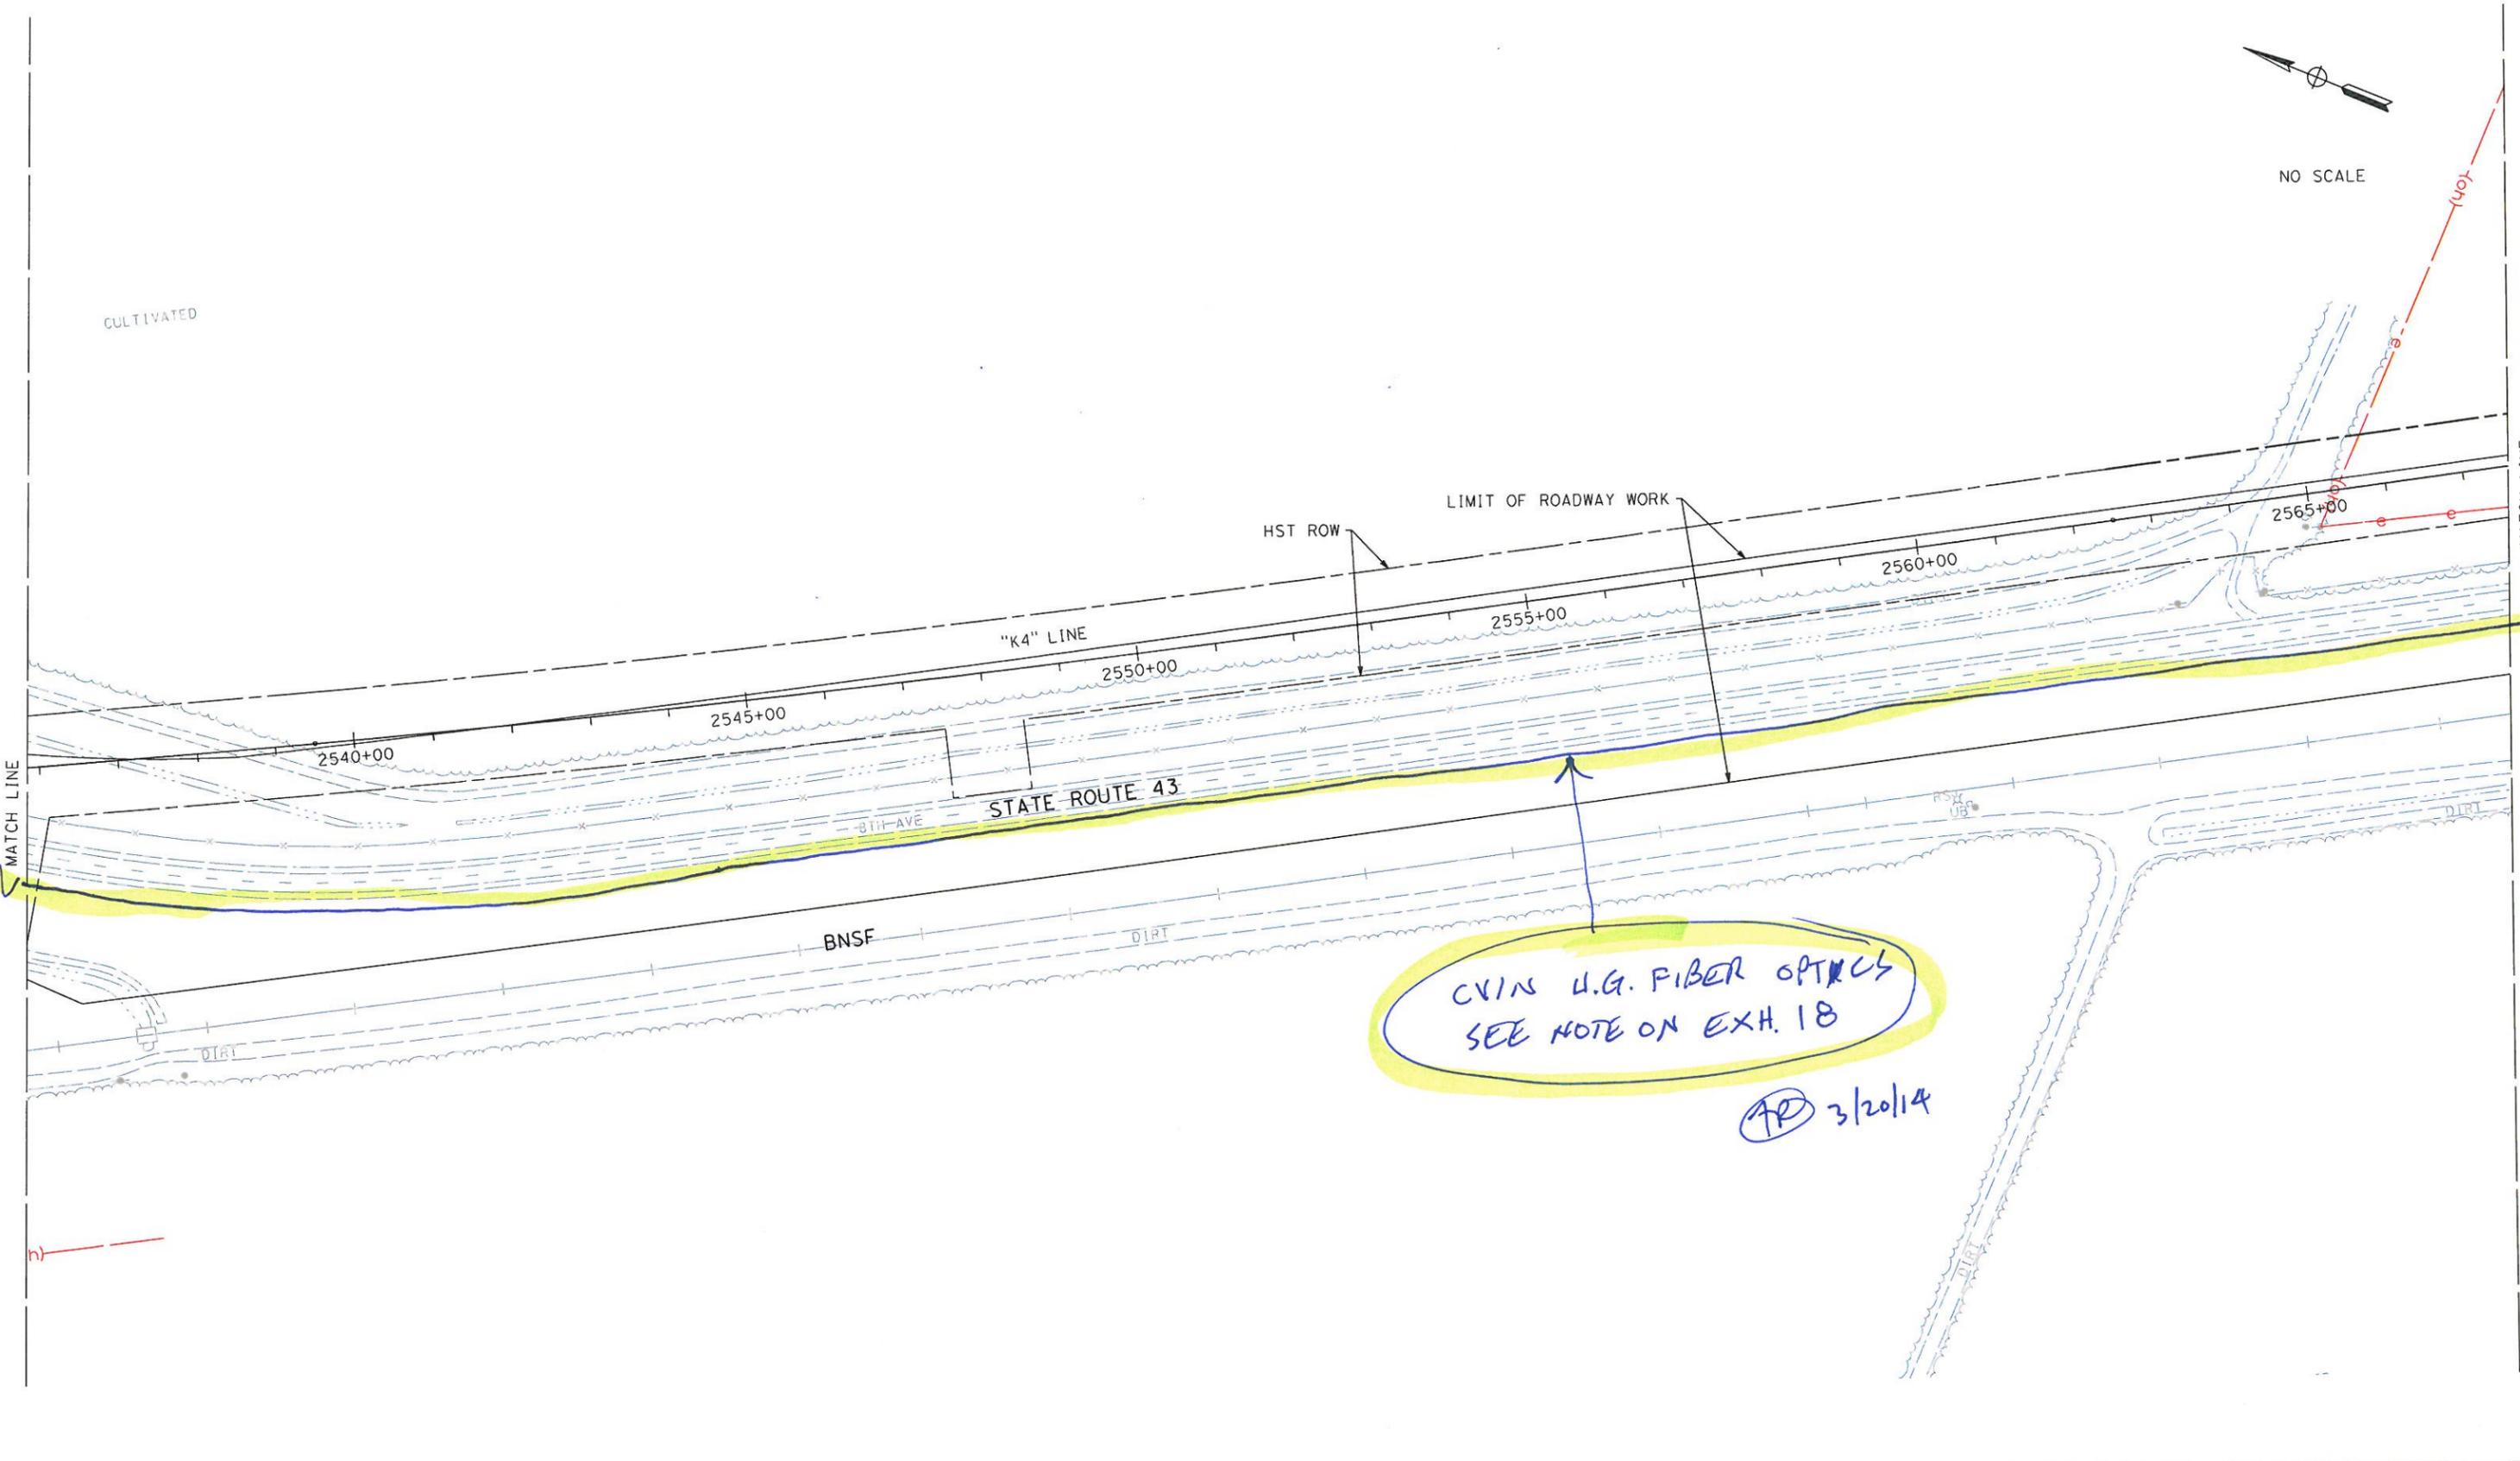

DISCLAIMER
 THIS DOCUMENT AND THE MATTERS DEPICTED OR DESCRIBED ON IT (1) MAY REPRESENT THE PRODUCT OF INFORMAL DISCUSSIONS AT A TECHNICAL WORKING GROUP MEETING INVOLVING AUTHORITY STAFF, CONSULTANTS, AND LOCAL GOVERNMENT REPRESENTATIVES OR (2) REPRESENT PRELIMINARY WORKING DRAWINGS PREPARED BY AUTHORITY CONSULTANTS AND/OR STAFF THAT ARE SUBJECT TO CHANGE IN THE FUTURE. THESE DOCUMENTS AND THE MATTERS DEPICTED OR DESCRIBED HAVE NOT BEEN APPROVED OR ACCEPTED BY THE CALIFORNIA HIGH-SPEED RAIL AUTHORITY AND DO NOT REPRESENT OR CONSTITUTE A MANIFESTATION OR DESCRIPTION OF THE AUTHORITY'S POSITION WITH REGARD TO THE MATTERS SO DEPICTED OR DESCRIBED.

PRELIMINARY WORKING DRAFT MATERIALS, SUBJECT TO CHANGE, NOT APPROVED BY THE CHSRA.
 DATE: SEPTEMBER 27, 2013 SOURCE: 15% DESIGN




CALIFORNIA HIGH-SPEED TRAIN PROJECT
FRESNO TO BAKERSFIELD
 "K4" LINE
 PRELIMINARY
 EXISTING UTILITY LOCATION
 EXHIBIT

EXHIBIT 19



NO SCALE

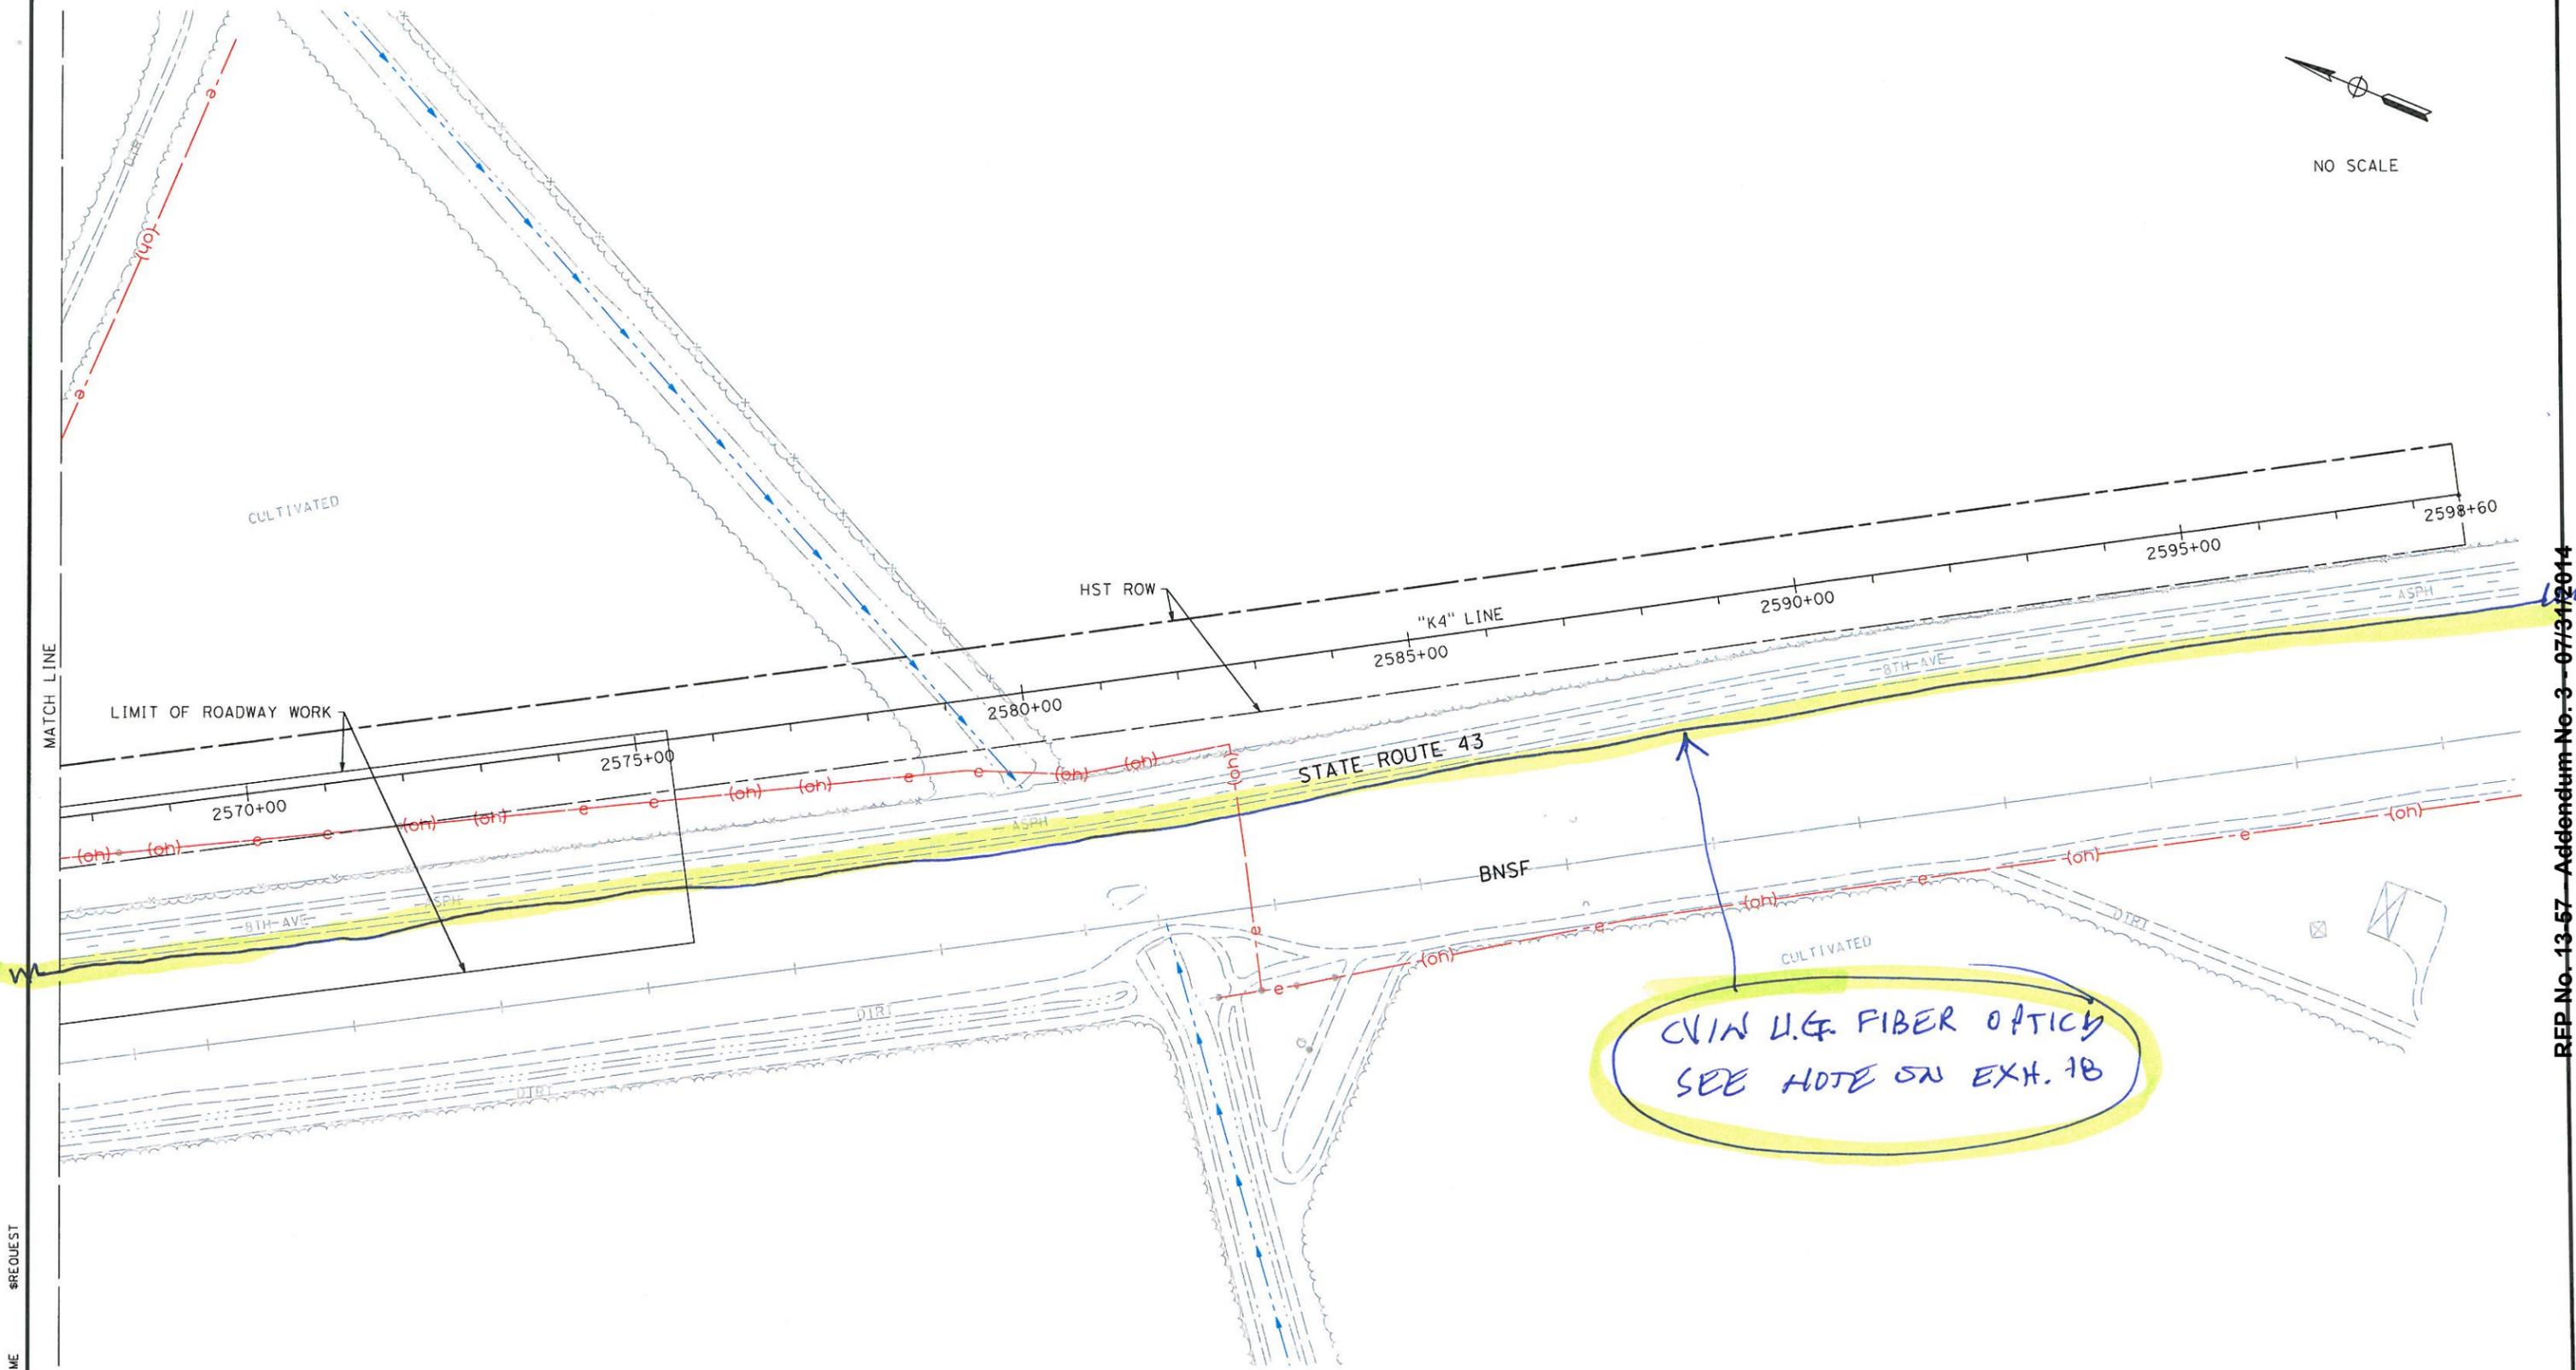

MATCH LINE

\$USER \$DATE \$TIME \$REQUEST

DISCLAIMER
 THIS DOCUMENT AND THE MATTERS DEPICTED OR DESCRIBED ON IT (1) MAY REPRESENT THE PRODUCT OF INFORMAL DISCUSSIONS AT A TECHNICAL WORKING GROUP MEETING INVOLVING AUTHORITY STAFF, CONSULTANTS, AND LOCAL GOVERNMENT REPRESENTATIVES OR (2) REPRESENT PRELIMINARY WORKING DRAWINGS PREPARED BY AUTHORITY CONSULTANTS AND/OR STAFF THAT ARE SUBJECT TO CHANGE IN THE FUTURE. THESE DOCUMENTS AND THE MATTERS DEPICTED OR DESCRIBED HAVE NOT BEEN APPROVED OR ACCEPTED BY THE CALIFORNIA HIGH-SPEED RAIL AUTHORITY AND DO NOT REPRESENT OR CONSTITUTE A MANIFESTATION OR DESCRIPTION OF THE AUTHORITY'S POSITION WITH REGARD TO THE MATTERS SO DEPICTED OR DESCRIBED.

PRELIMINARY WORKING DRAFT MATERIALS, SUBJECT TO CHANGE, NOT APPROVED BY THE CHSRA.
 DATE: SEPTEMBER 27, 2013 SOURCE: 15% DESIGN



CALIFORNIA HIGH-SPEED TRAIN PROJECT
FRESNO TO BAKERSFIELD
 "K4" LINE
 PRELIMINARY
 EXISTING UTILITY LOCATION
 EXHIBIT

EXHIBIT 20

RFEP No. 13-57 Addendum No. 3 - 07/31/2014