



# 2-TRACK TRAZOIDAL GIRDER

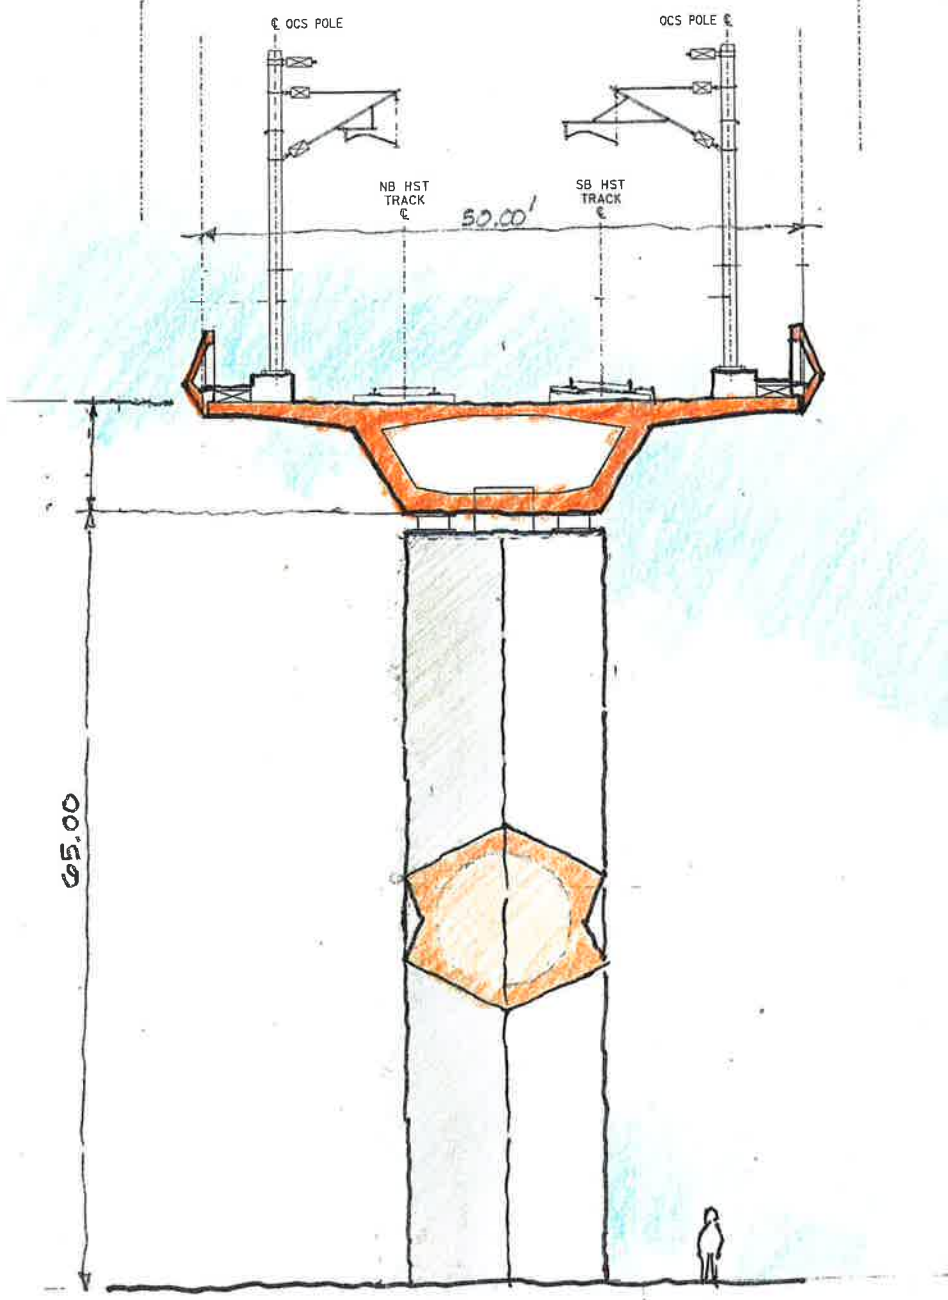

TALL COLUMN - TWO TRACK  
STD GIRDER

3/30/11

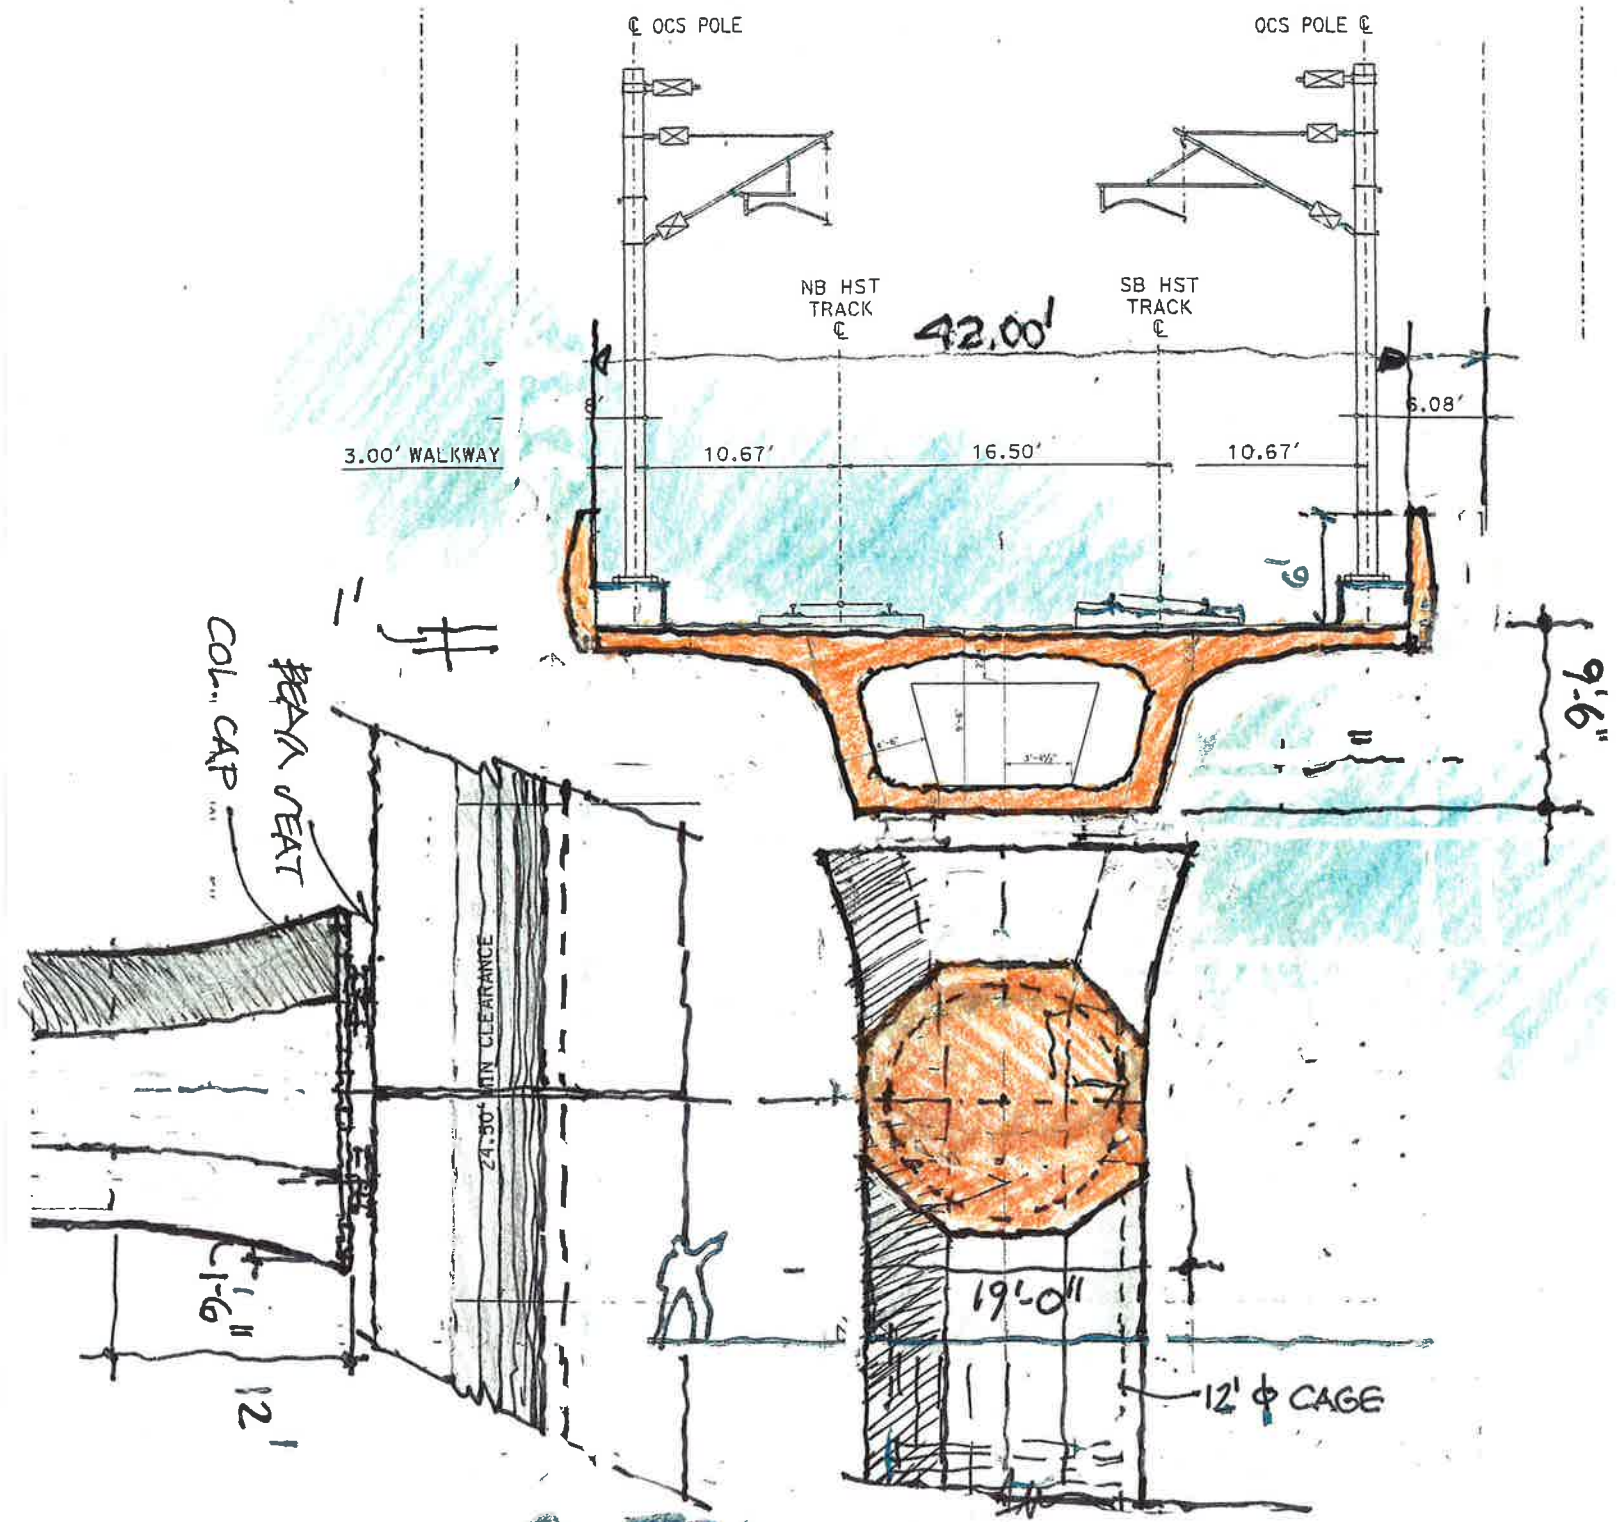


2-TRA  
CURVED GIRDER



CALIFORNIA  
HIGH-SPEED RAIL AUTHORITY

SAN JOSE TO MONTEREY  
SAN JOSE AND MONTEREY  
SR-87/I-280 AND REFINED PI  
TYPICAL SECT  
TWO-TRACK AERIAL ADJACENT

# 2-TRACK CURVED GIRDER

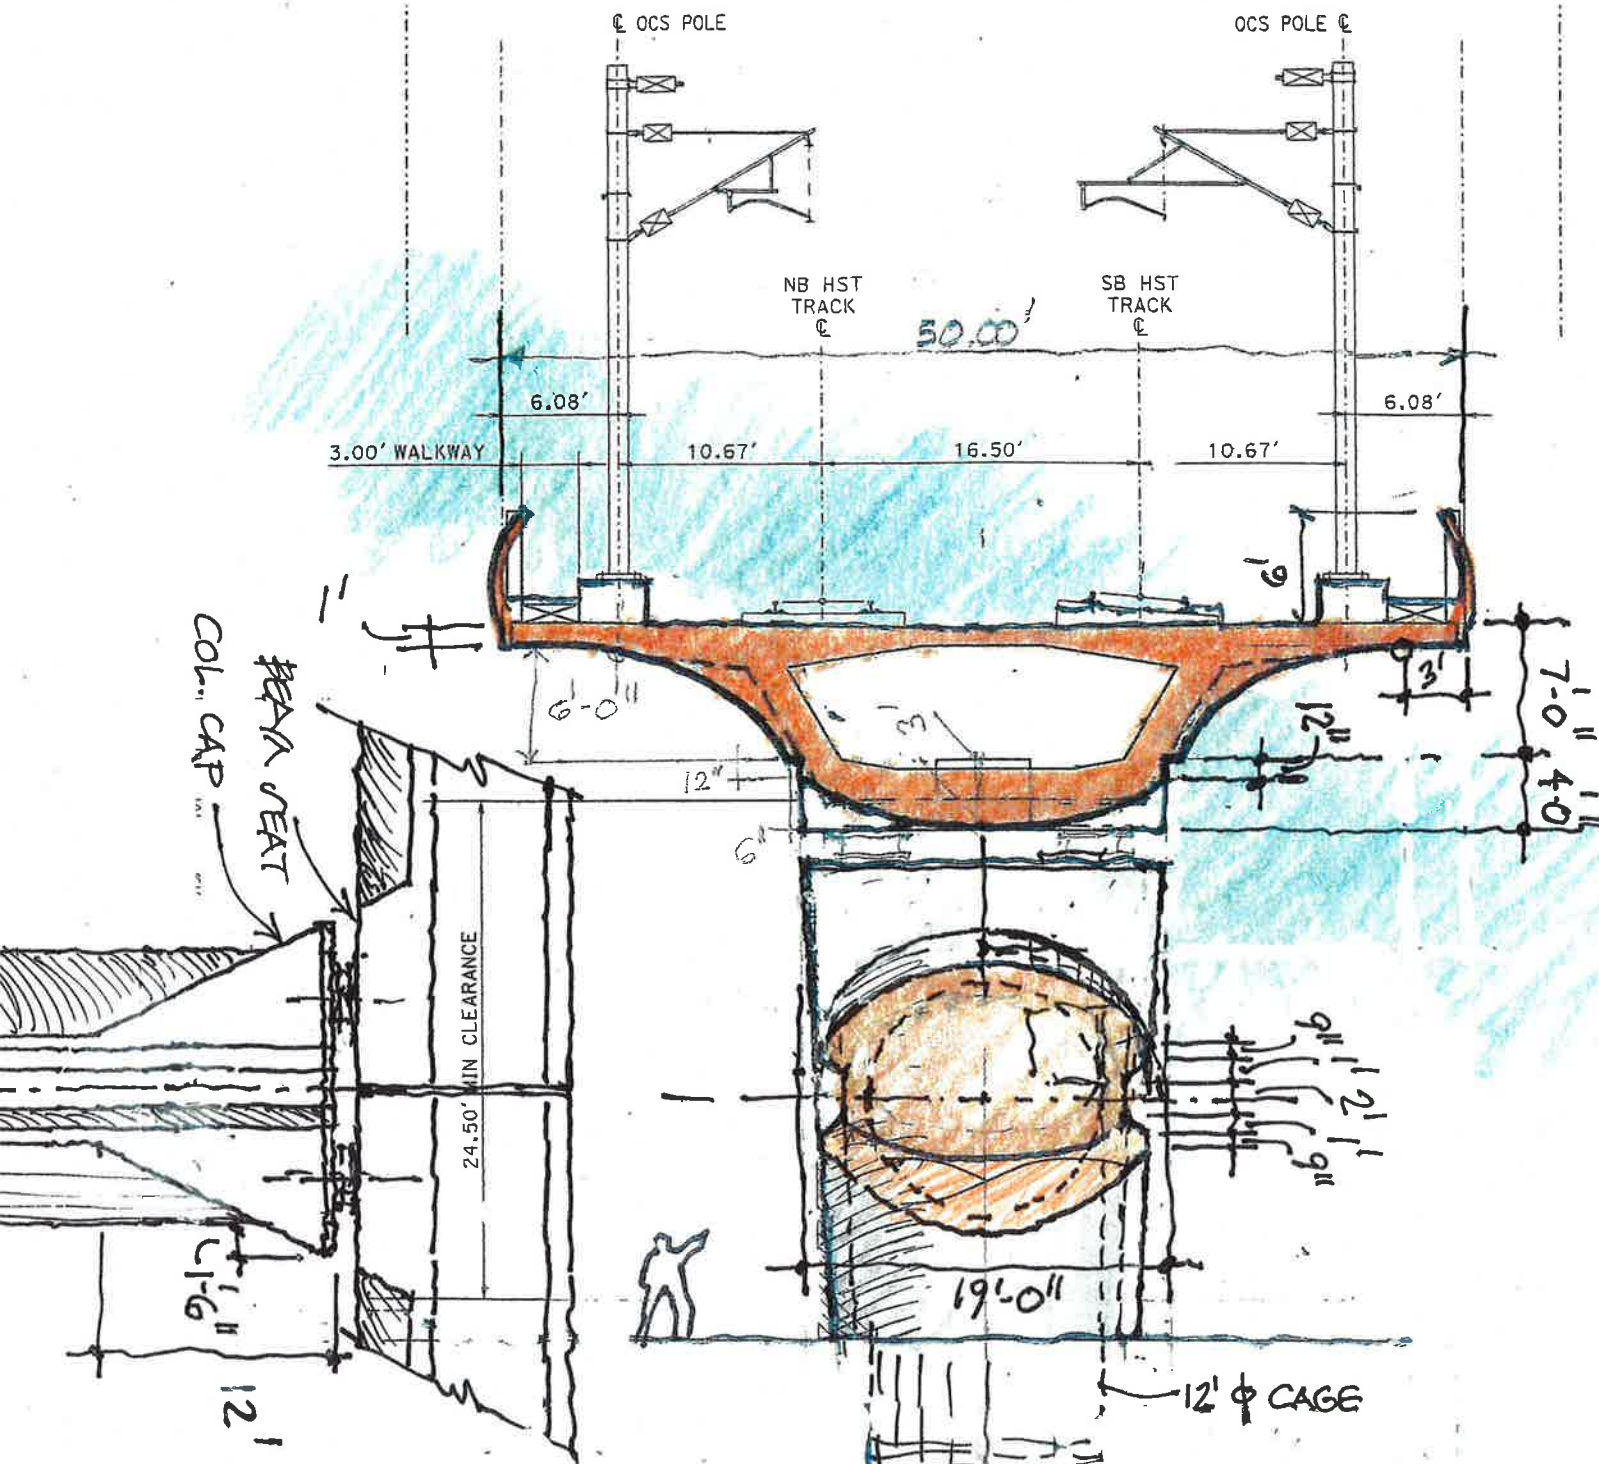


2-TRACK CURVED GIRDER



CALIFORNIA HIGH-SPEED RAIL AUTHORITY


SAN JOSE TO MI  
SAN JOSE AND MONTEREY HW  
SR-87/I-280 AND REFINED PRC  
TYPICAL SECTIC  
TWO-TRACK AERIAL ADJACENT T

1 D

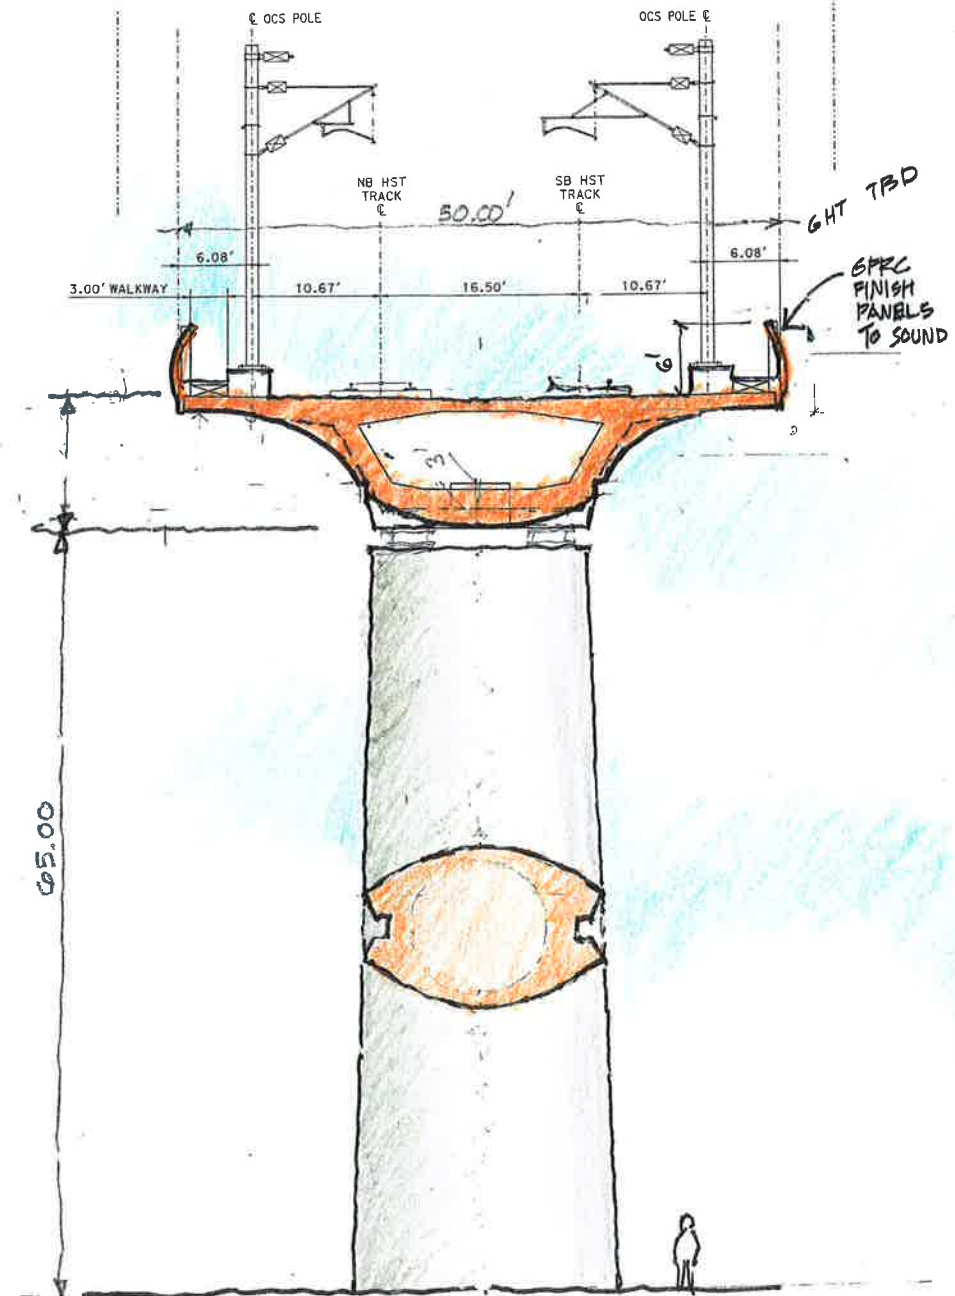


TALL COLUMN - TWO TRACK CURVED GIRDER

3/30/11

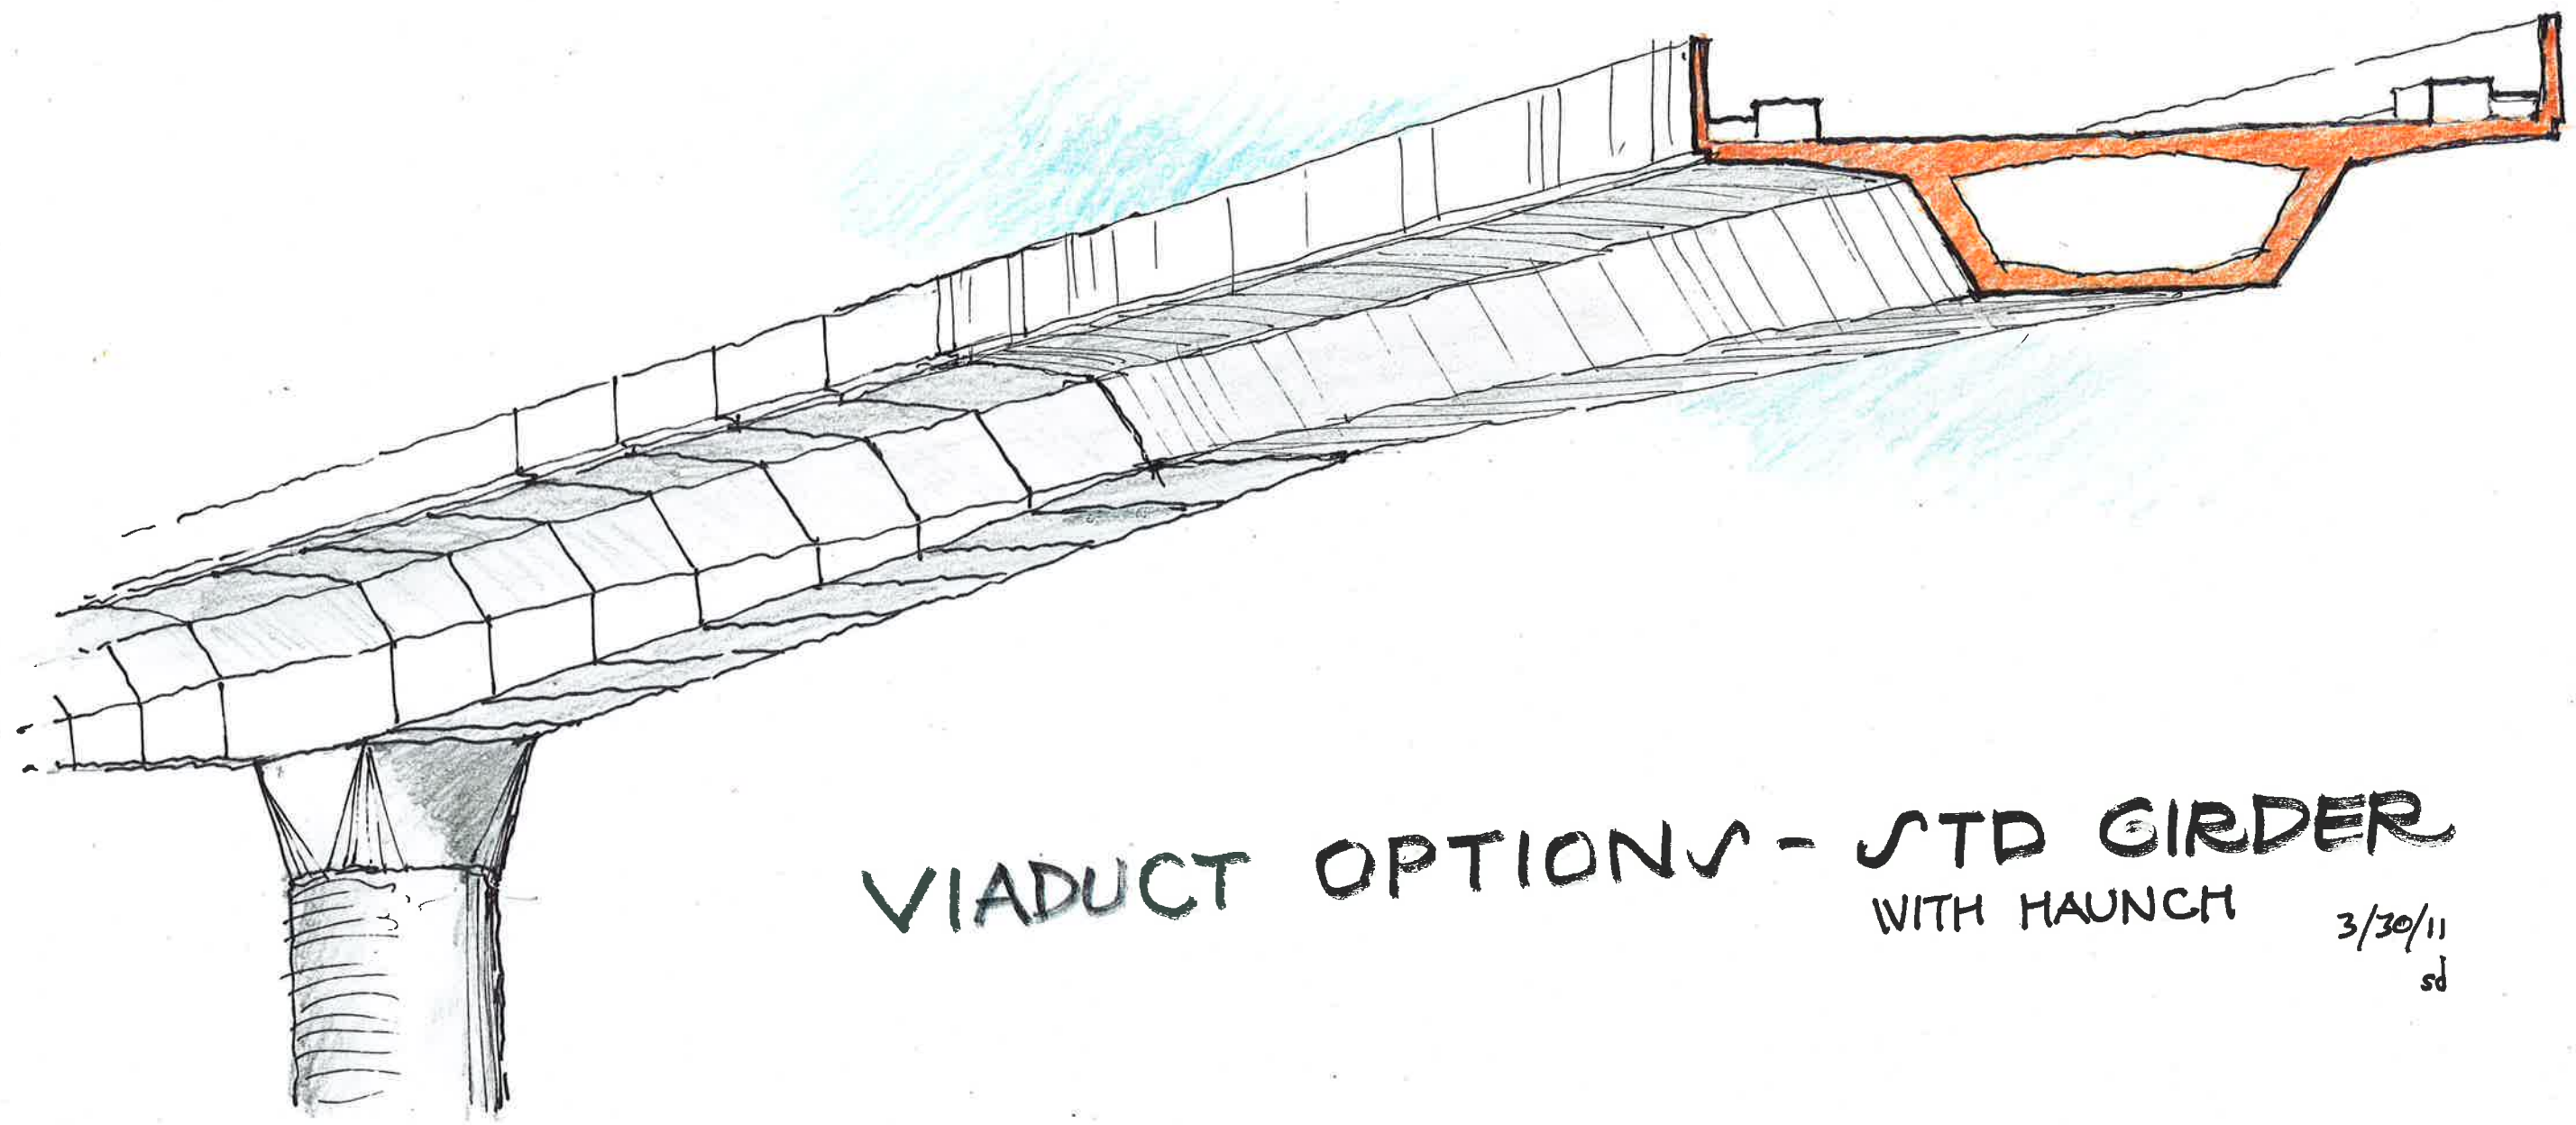

VIADUCT OPTIONS - STD GIRDER  
WITH HAUNCH



3/30/11  
sd

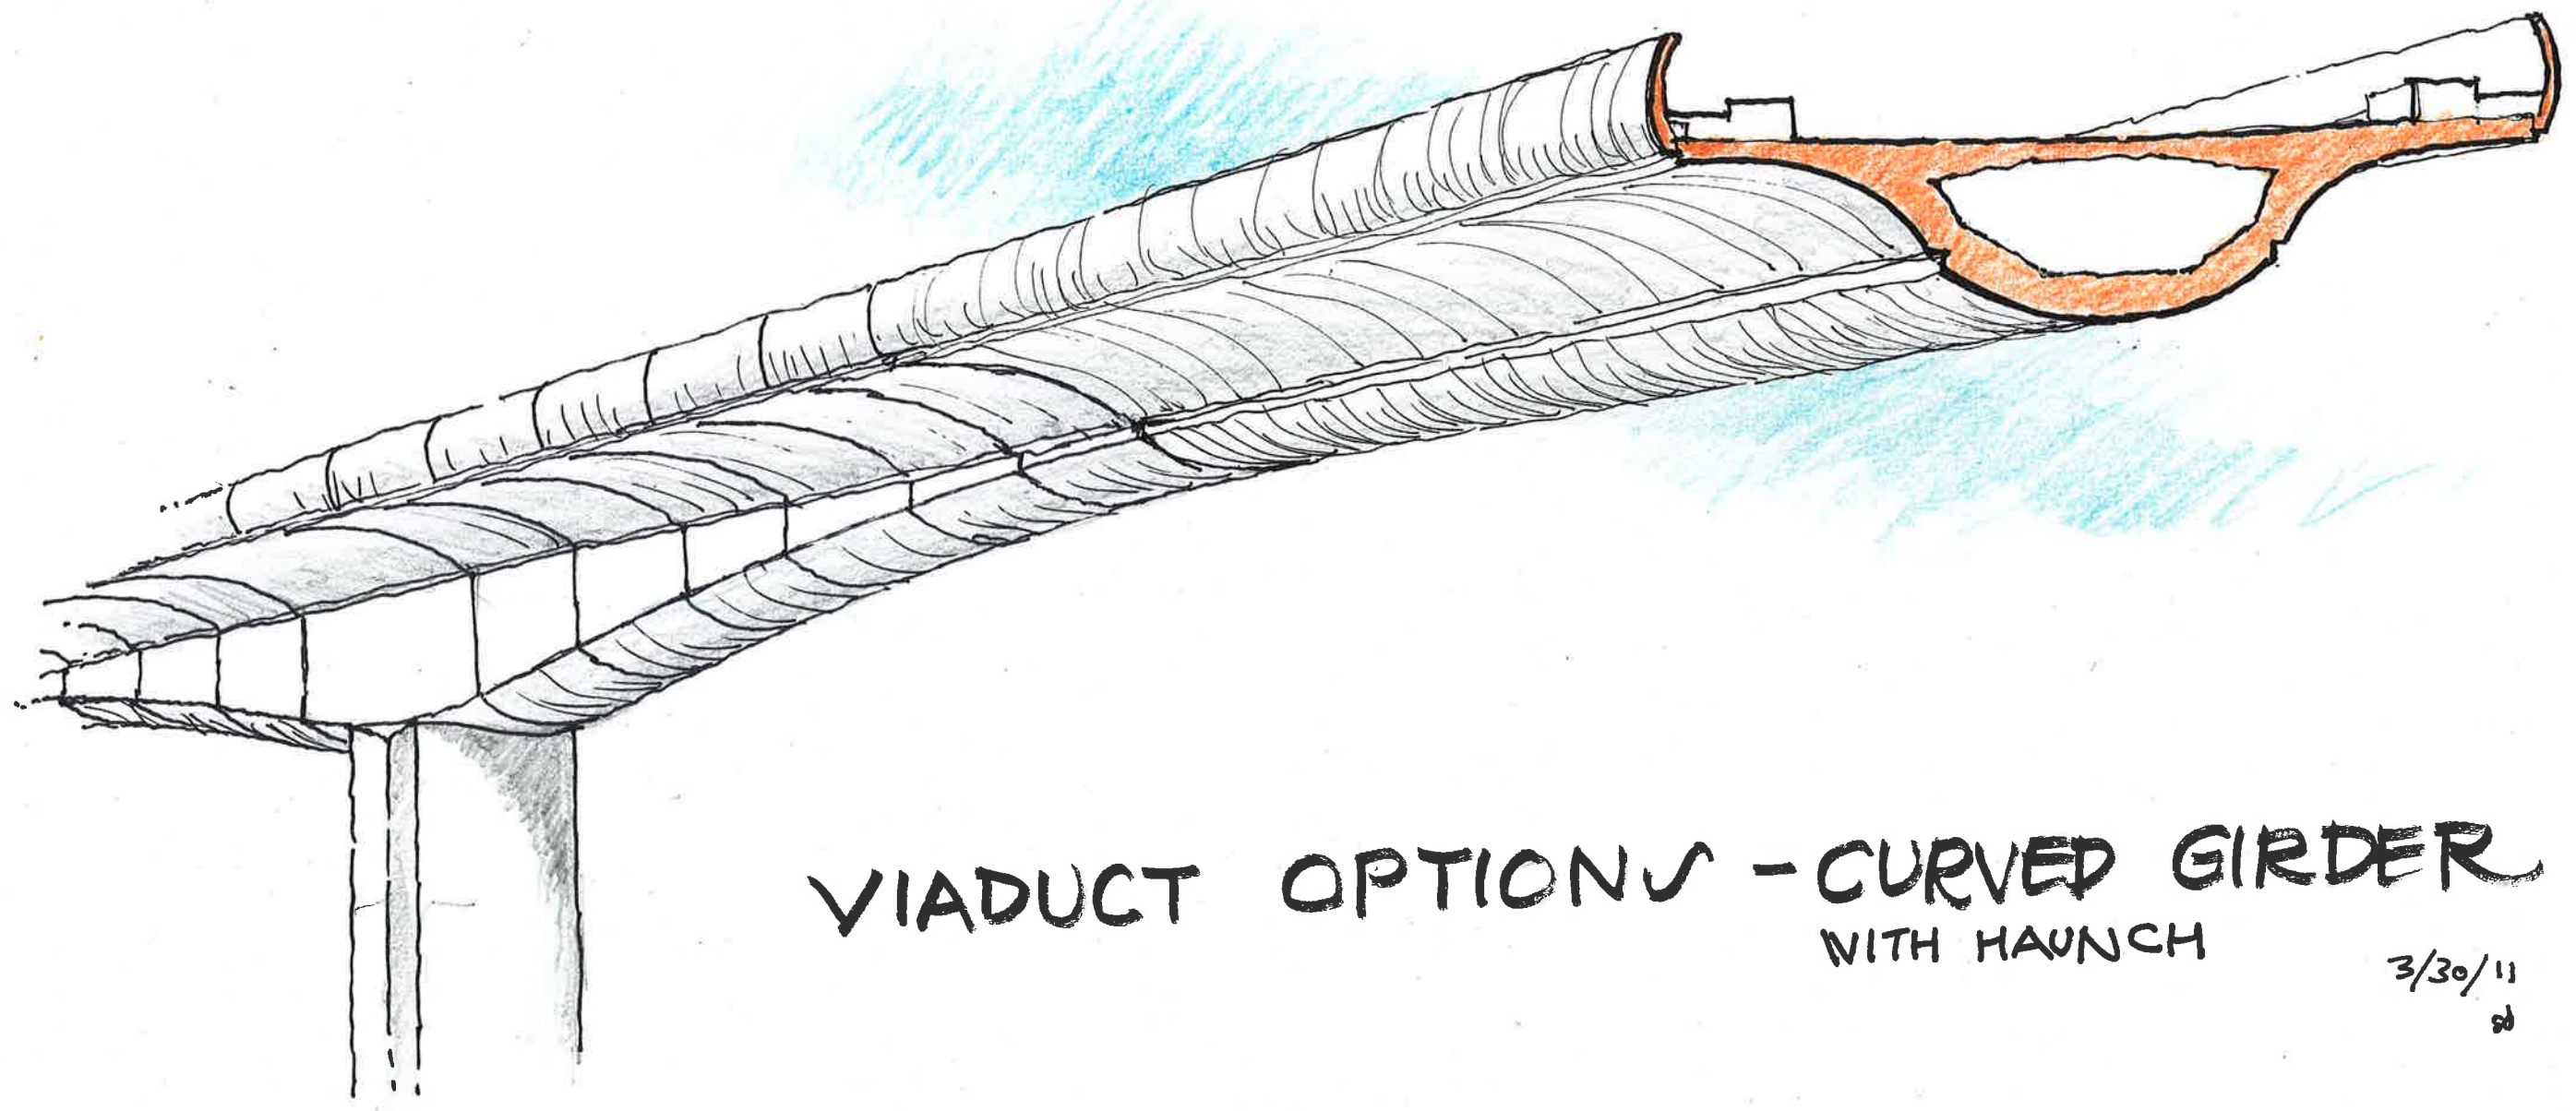

VIADUCT OPTIONS - CURVED GIRDER  
WITH HAUNCH


3/30/11  
sd

# 2-TRACK DELTA GIRDER

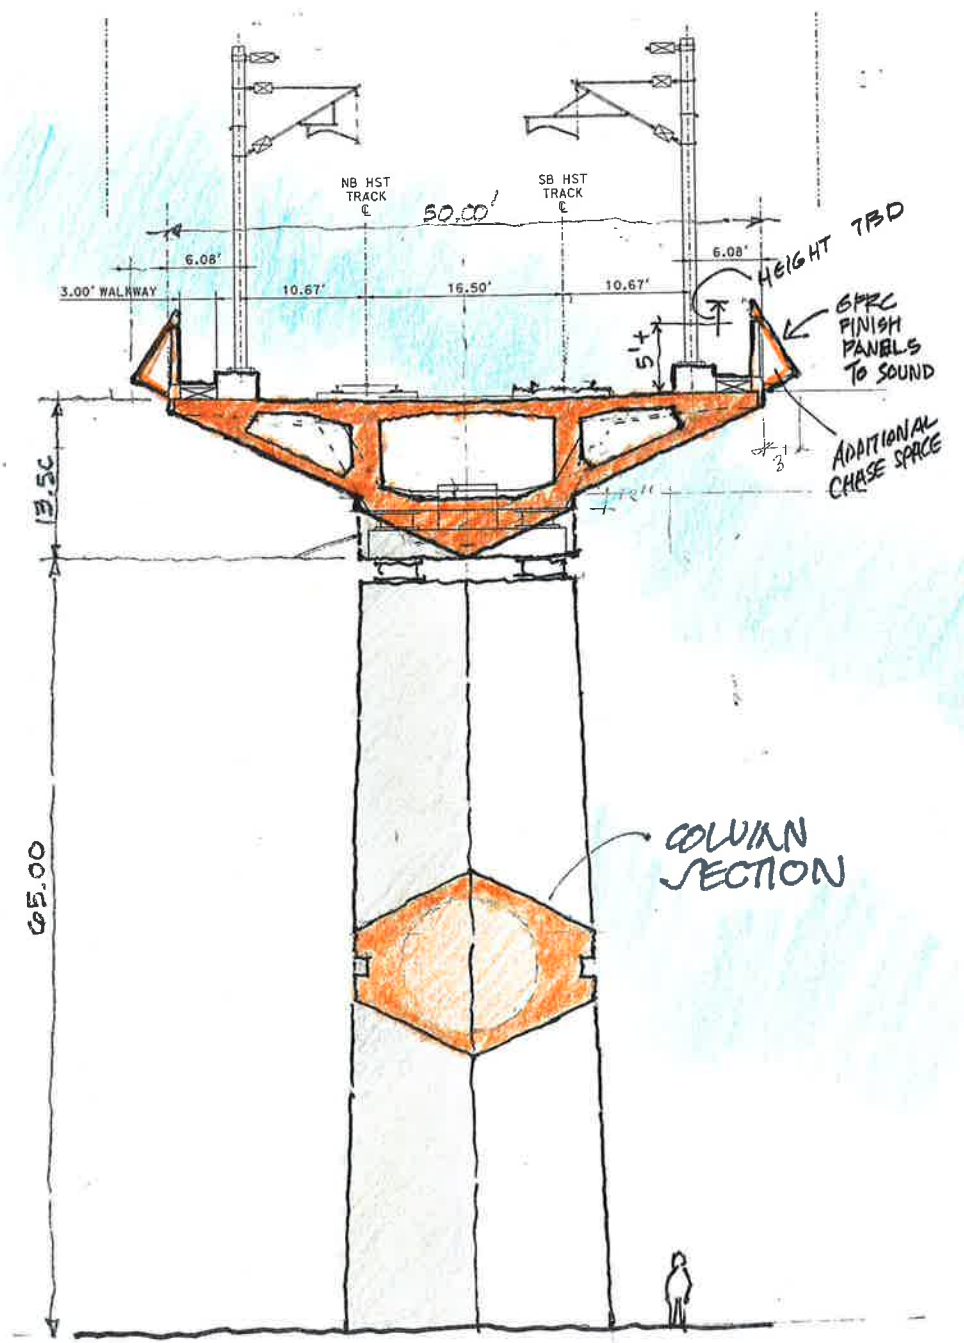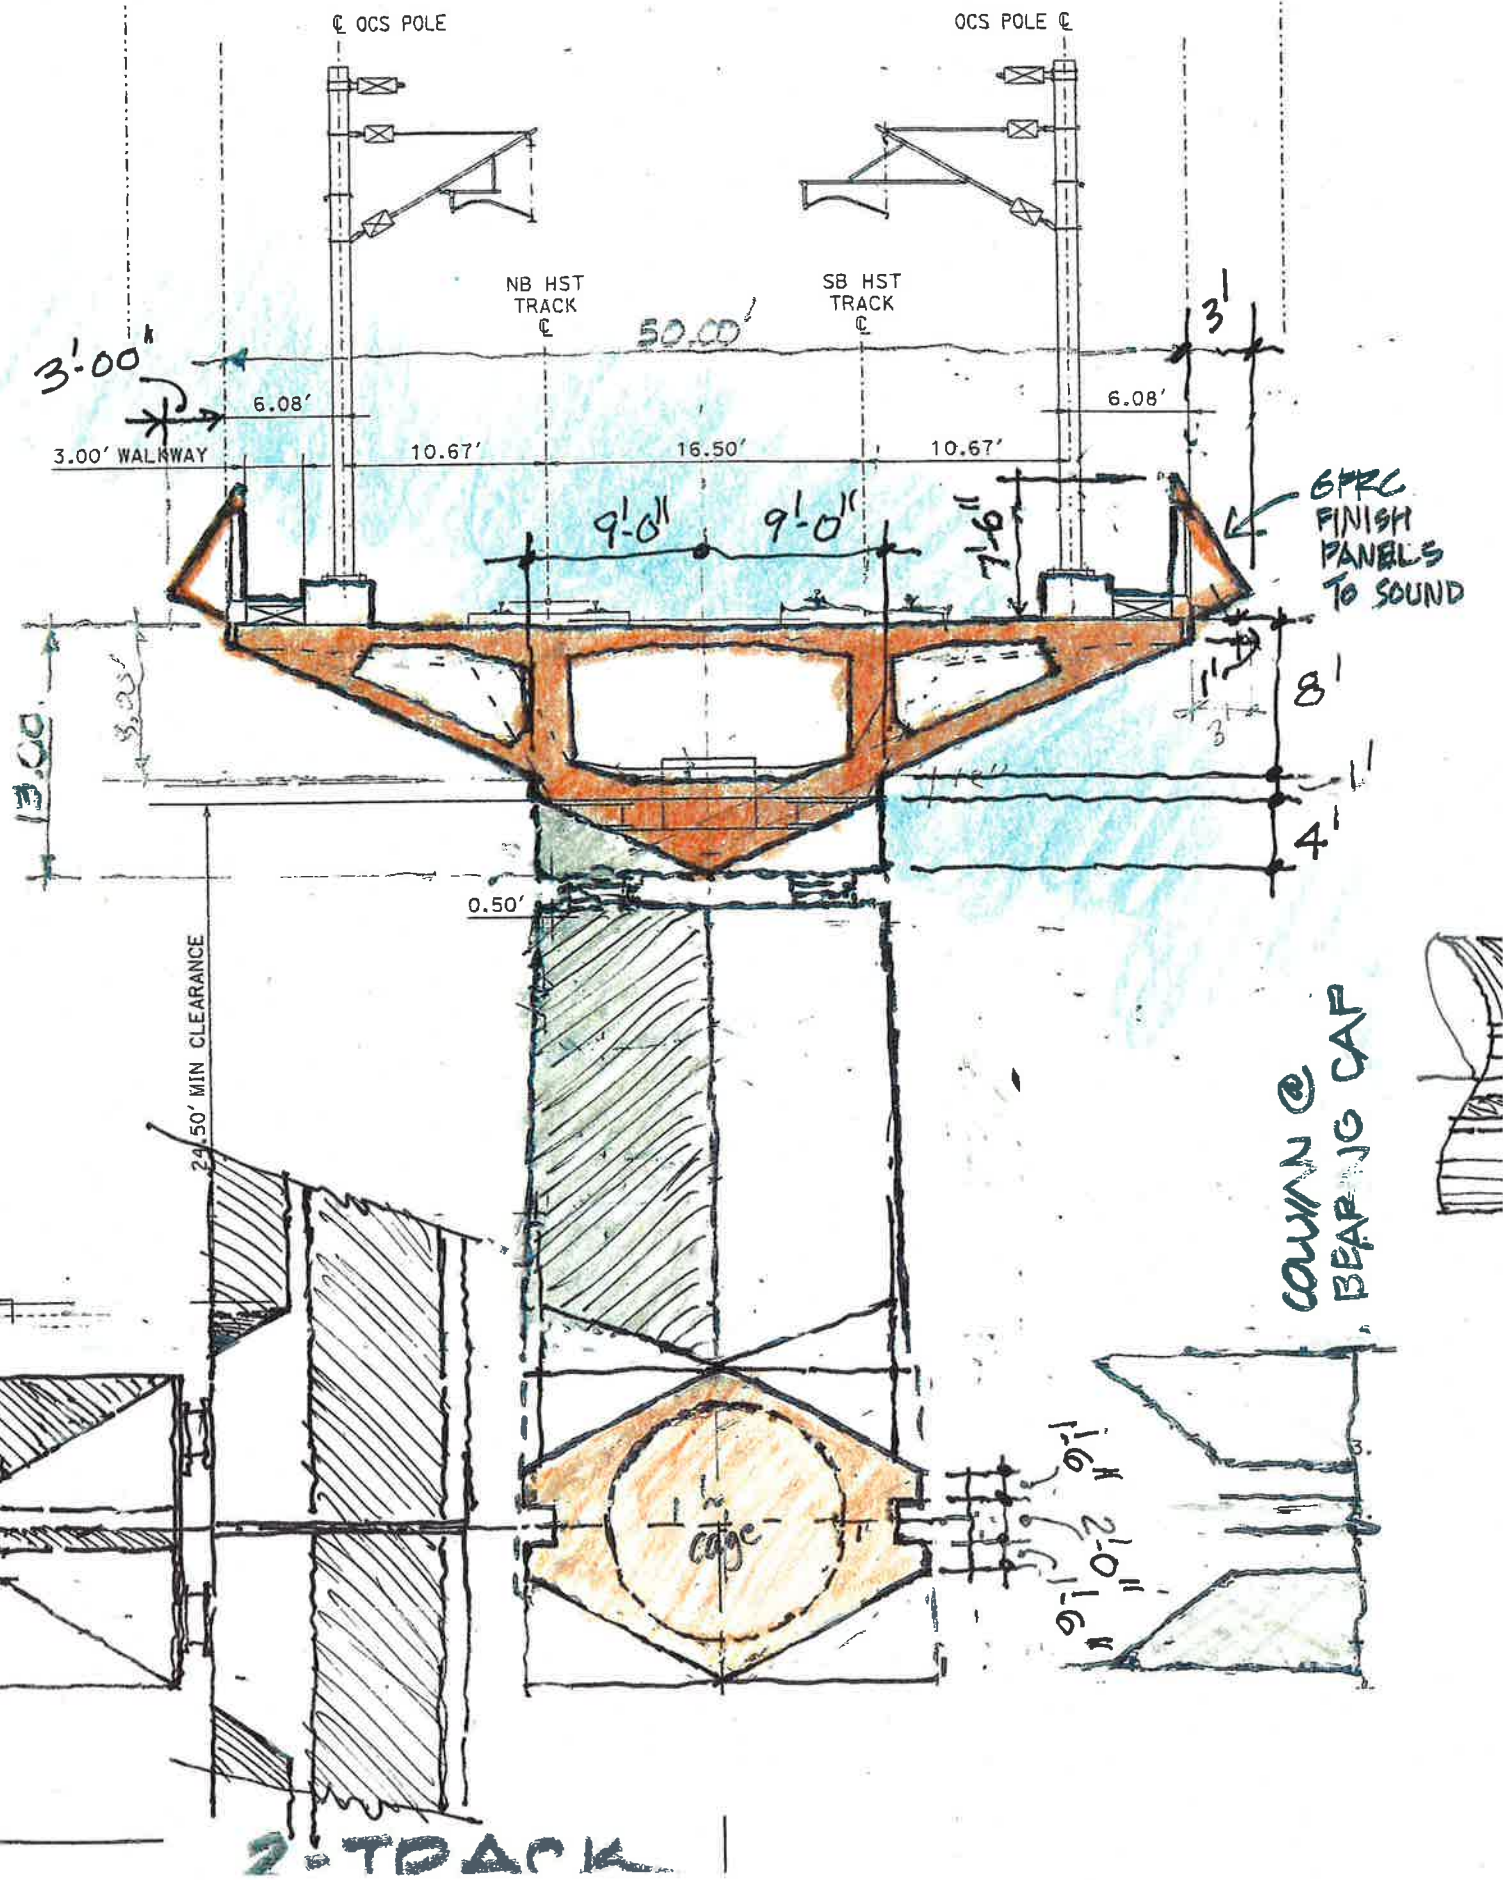

## TALL COLUMN - TWO TRACK DELTA GIRDER

3/30/11

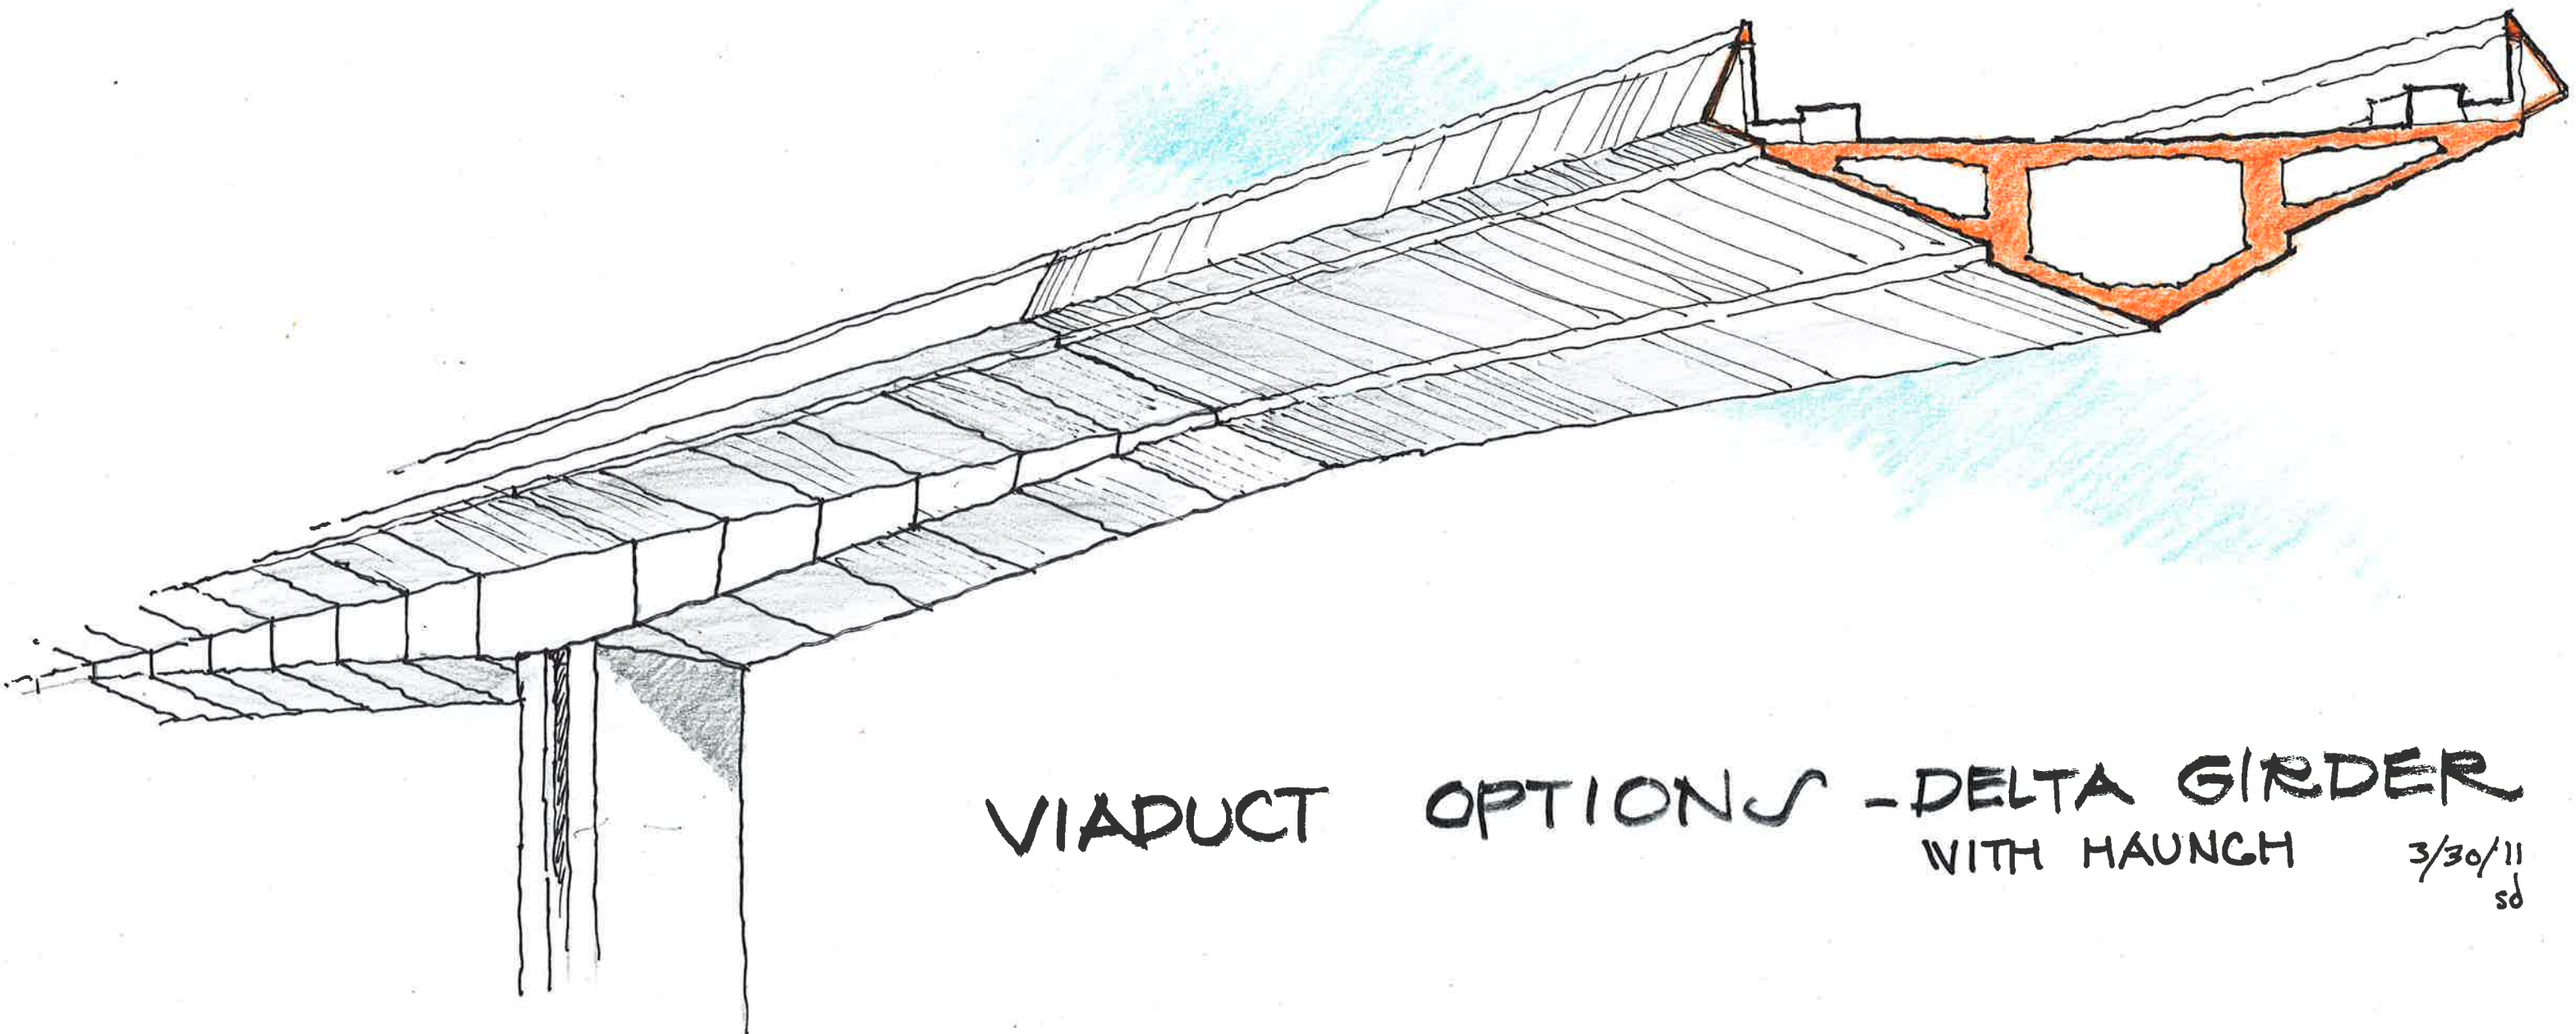

VIADUCT OPTIONS - DELTA GIRDER  
WITH HAUNCH 3/30/11  
sd