


3/5/2012 3:43:47 PM \\ussf1p001\cadd\chsr\6022962\Task-03_Merced-Fresno\CA00_CV\1\Sketch\Right of Way\Public Meeting Exhibit.dgn

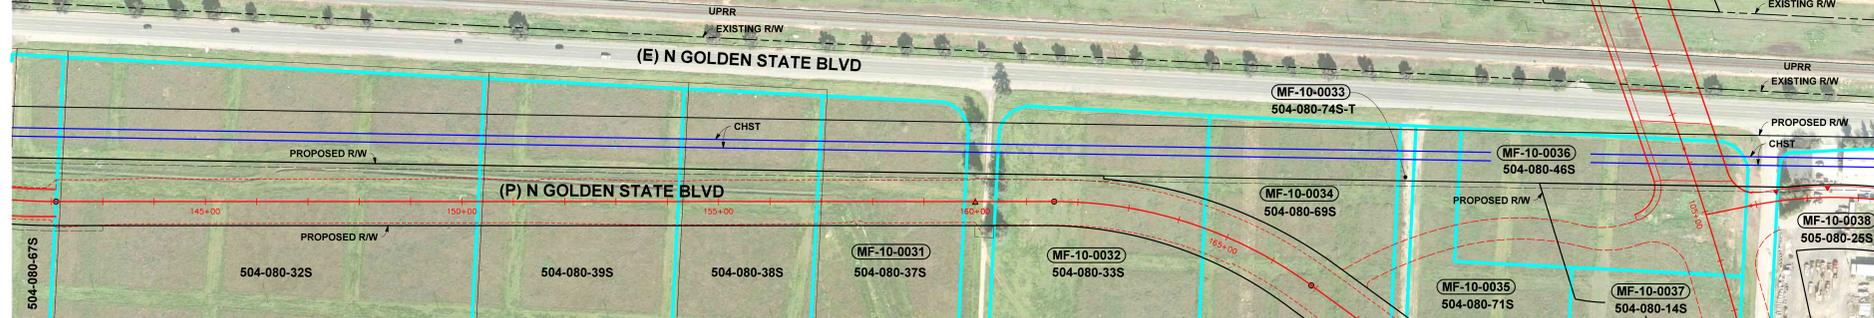


SEE SHEET 4 OF 12

SEE SHEET 2 OF 12

Legend

-  Impacted Parcel
-  Proposed Drainage Basin
-  Caltrans R/W (Access Prohibited)
-  Caltrans R/W (Relinquished)
-  Proposed R/W
-  Existing R/W

2-24-12
30% DESIGN
SUBJECT TO CHANGE

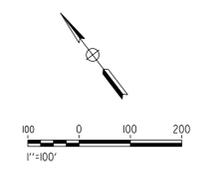

CALIFORNIA HIGH-SPEED TRAIN PROJECT
SIERRA SUBDIVISION - PACKAGE 1A & 1B
RIGHT-OF-WAY EXHIBIT
3 OF 12
FEBRUARY 2012